


1630 WEST RIVERVIEW AVENUE

2015

N
1"=20'

Investigation of illegal sewer connections revealed five (5) illegal connections. All downspouts have been corrected and are in compliance at this time.

WORK PERFORMED BY:
JA HILLIS LLC
6-3-15

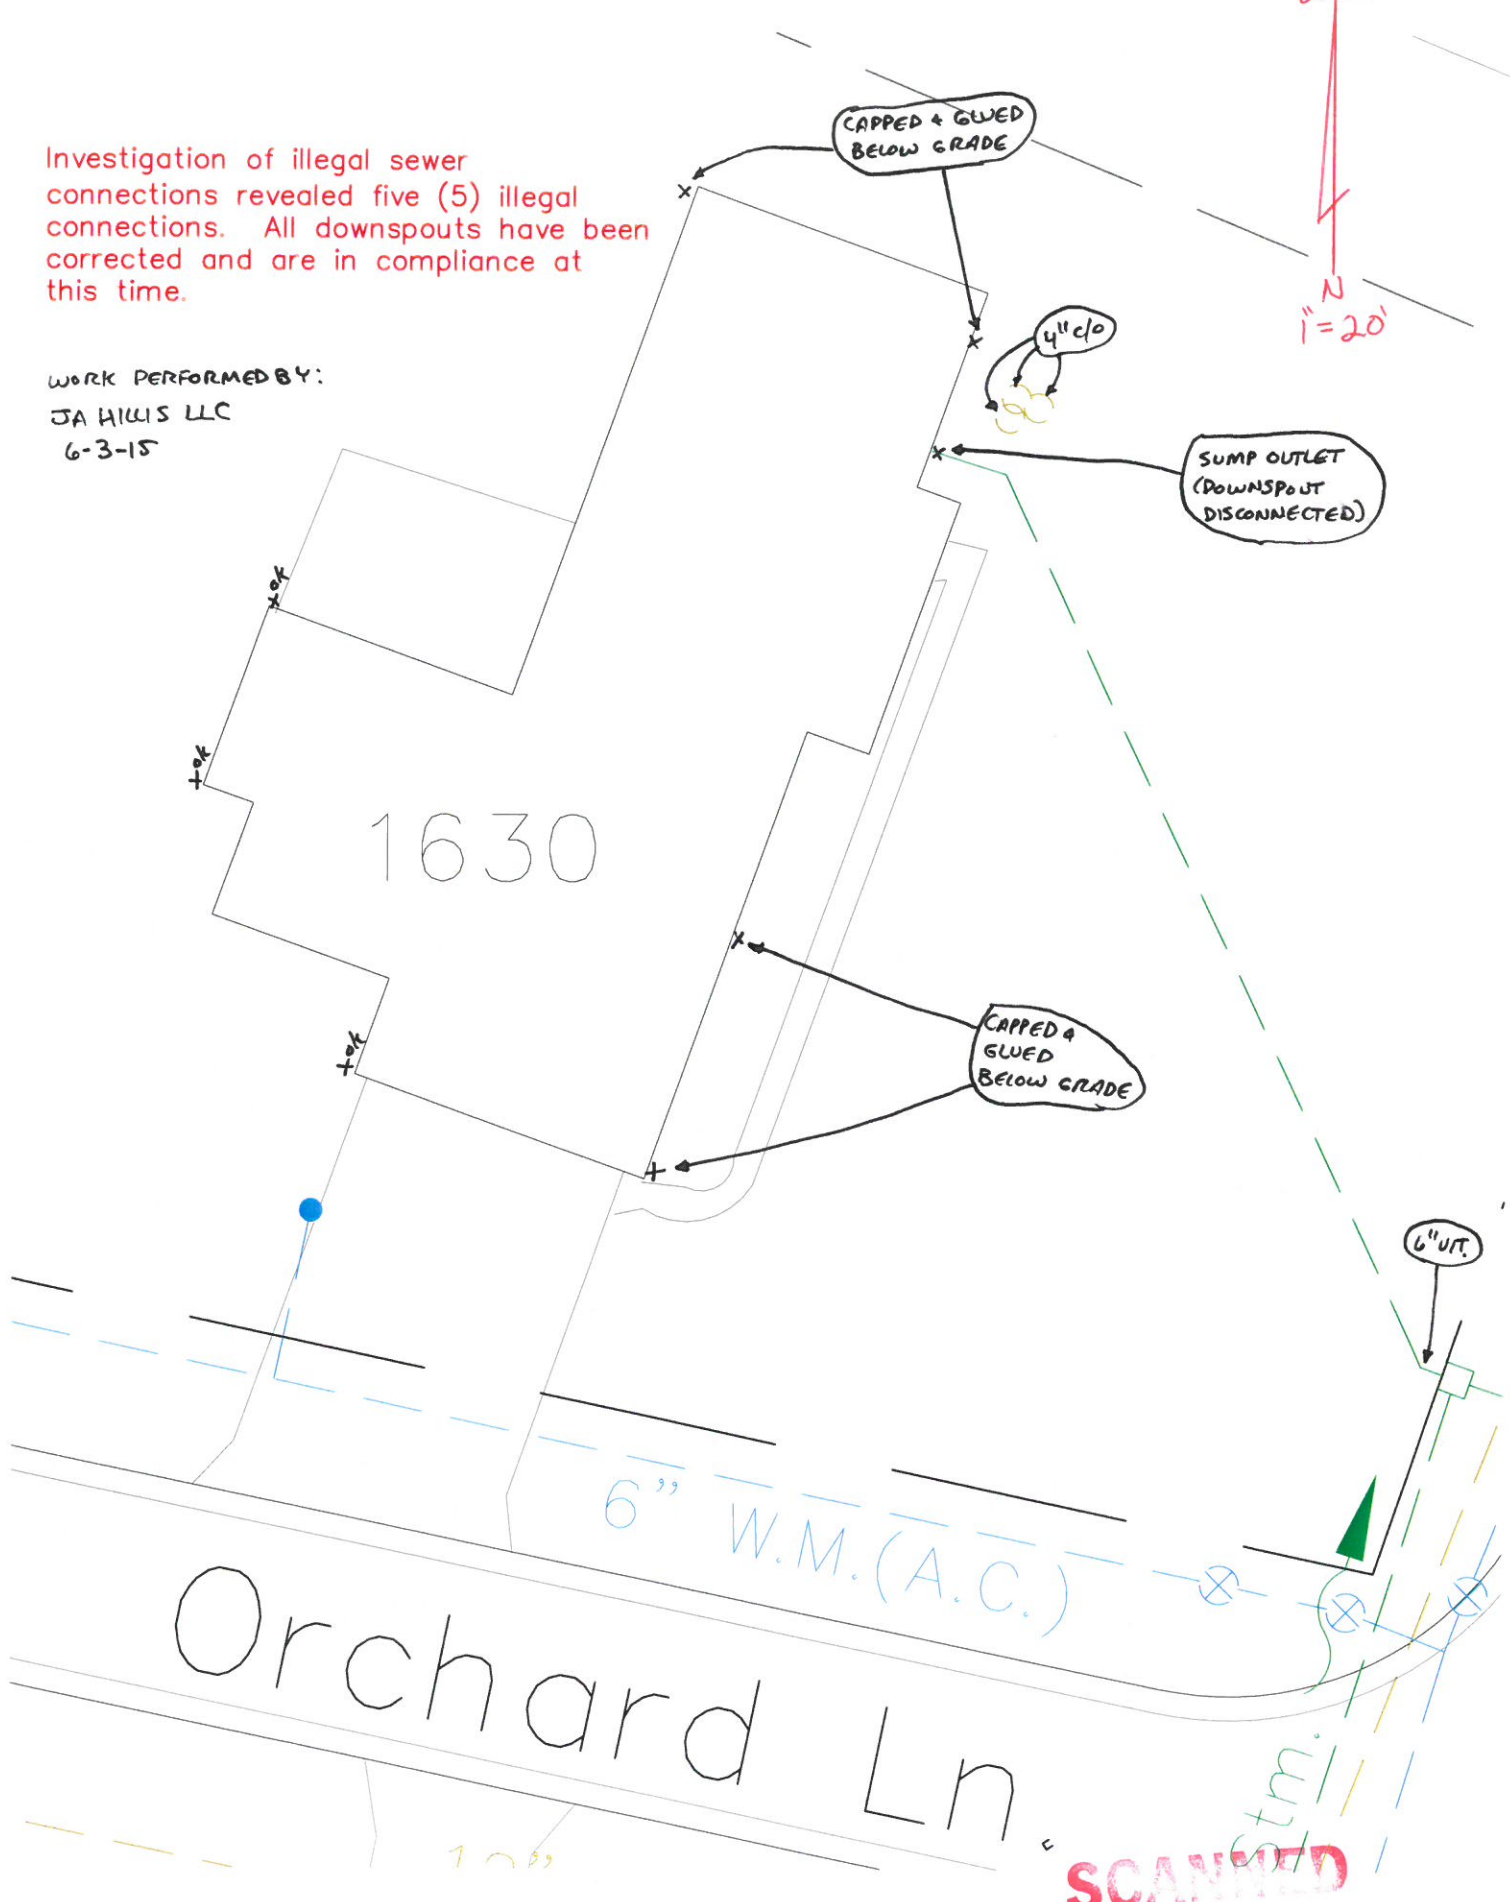

SCANNED