

CITY OF NAPOLEON WATER TAPPING PERMIT FORM

PERMIT #:

ISSUED:

JOB LOCATION: _____

SUBDIVISION NAME: _____ LOT #: _____

OWNER: City of Napoleon Water Intake

ADDRESS: W. Riverview

CONTRACTOR: _____ PHONE: _____

TAP SIZE: 1" _____ 1.5" _____ 2" _____ OTHER 8"

AMOUNT PAID: _____ YOKE SIZE: _____

PLUMBING CONTRACTOR: _____ PH: _____


DATE OF TAP: 9-03 OLD TAP #: ? NEW TAP #: 0362

SIZE AND KIND OF MAIN: 12" C-900

LOCATION OF MAIN: 24' South of South pavement DEPTH OF MAIN: 5 1/2'

DIST FROM HYDRANT\VALVE: 28' E of Hyd DIST TO CURB STOP FROM CORP: 1'

.....
.....
.....
.....
.....

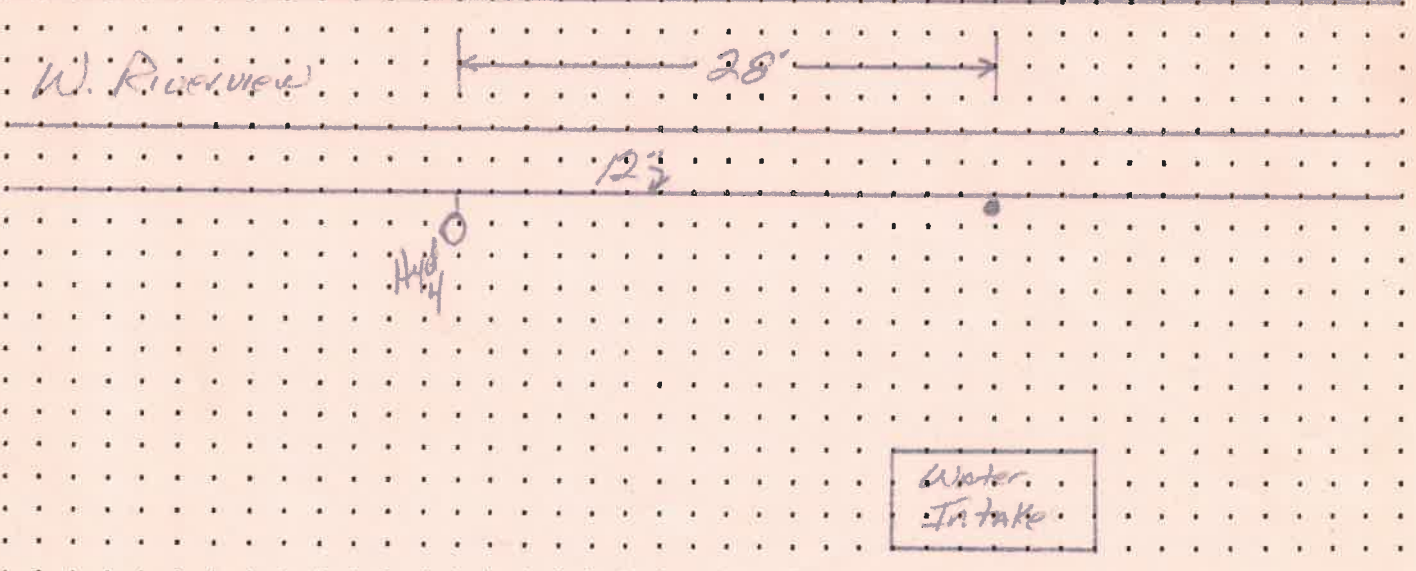

Water Intake

DATE APPROVED: Dec 11, 03 BY: Jeffrey E. Mantigh