

CITY OF NAPOLEON WATER TAPPING PERMIT FORM

PERMIT #:

ISSUED:

JOB LOCATION: _____

SUBDIVISION NAME: _____ LOT #: _____

OWNER:

ADDRESS: 408 W. Riverview

CONTRACTOR: _____ PHONE: _____

TAP SIZE: 1" X 1.5" _____ 2" _____ OTHER _____

AMOUNT PAID: _____ YOKE SIZE: _____


PLUMBING CONTRACTOR: _____ PH: _____

DATE OF TAP: 8-16-03 OLD TAP #: 2322 NEW TAP #: 0353

SIZE AND KIND OF MAIN: 12" C-900

LOCATION OF MAIN: 24' South of South pavement DEPTH OF MAIN: 5 1/2'

DIST FROM HYDRANT\VALVE: 80' W of Hyd ^{582nd Aven} DIST TO CURB STOP FROM CORP: 70'

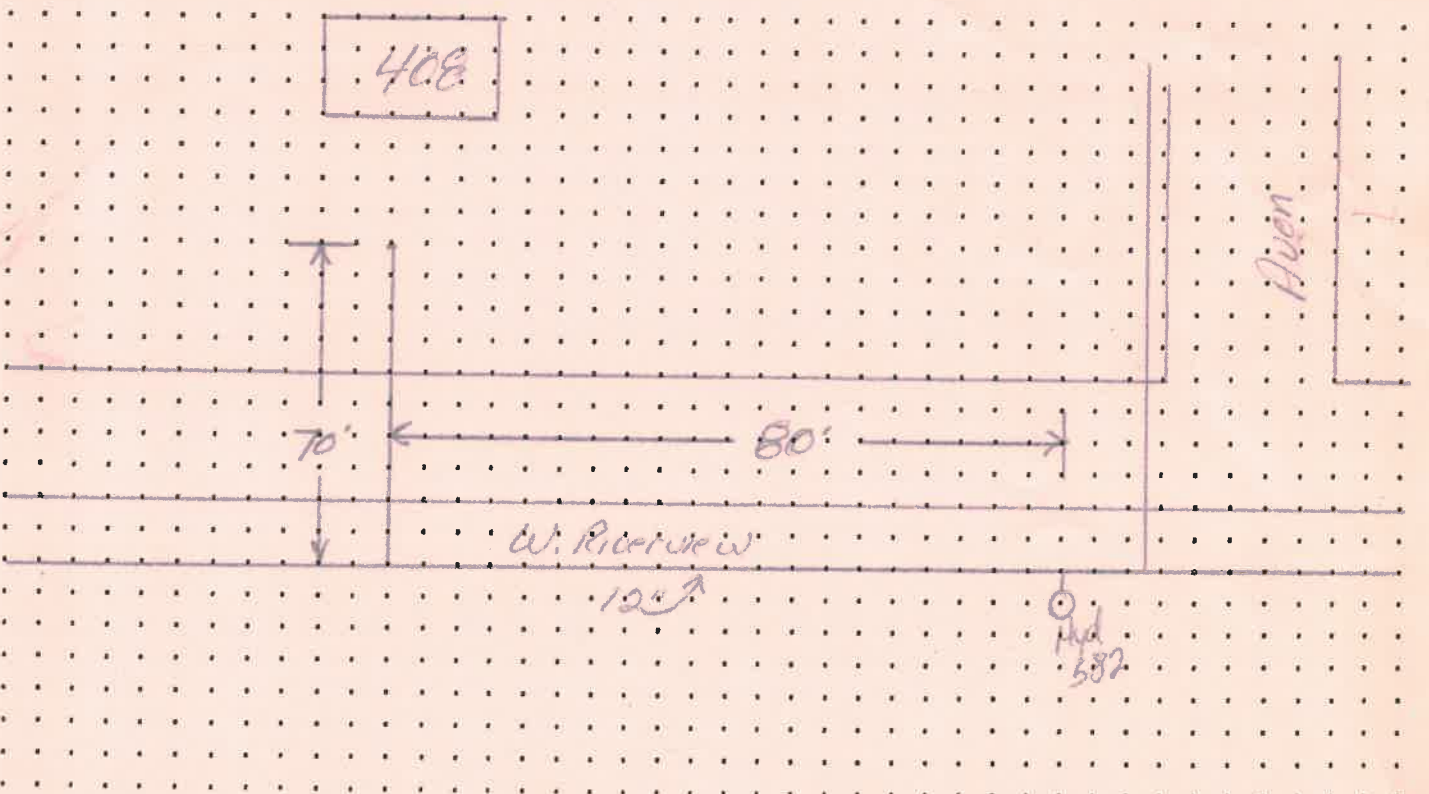

DATE APPROVED: Dec 11, 03 BY: [Signature]