

CITY OF NAPOLEON WATER TAPPING PERMIT FORM

PERMIT #:

ISSUED:

JOB LOCATION: \_\_\_\_\_

SUBDIVISION NAME: \_\_\_\_\_ LOT #: \_\_\_\_\_

OWNER:

ADDRESS: 420 W. Riverview

CONTRACTOR: \_\_\_\_\_ PHONE: \_\_\_\_\_

TAP SIZE: 1" X 1.5" \_\_\_\_\_ 2" \_\_\_\_\_ OTHER \_\_\_\_\_

AMOUNT PAID: \_\_\_\_\_ YOKE SIZE: \_\_\_\_\_


PLUMBING CONTRACTOR: \_\_\_\_\_ PH: \_\_\_\_\_

DATE OF TAP: 8-15-03 OLD TAP #: 7932 NEW TAP #: 0354

SIZE AND KIND OF MAIN: 12" C-900

LOCATION OF MAIN: 24' South of South pavement DEPTH OF MAIN: 5 1/2'

DIST FROM HYDRANT VALVE: 160' W of Hyd 582 DIST TO CURB STOP FROM CORP: 64'

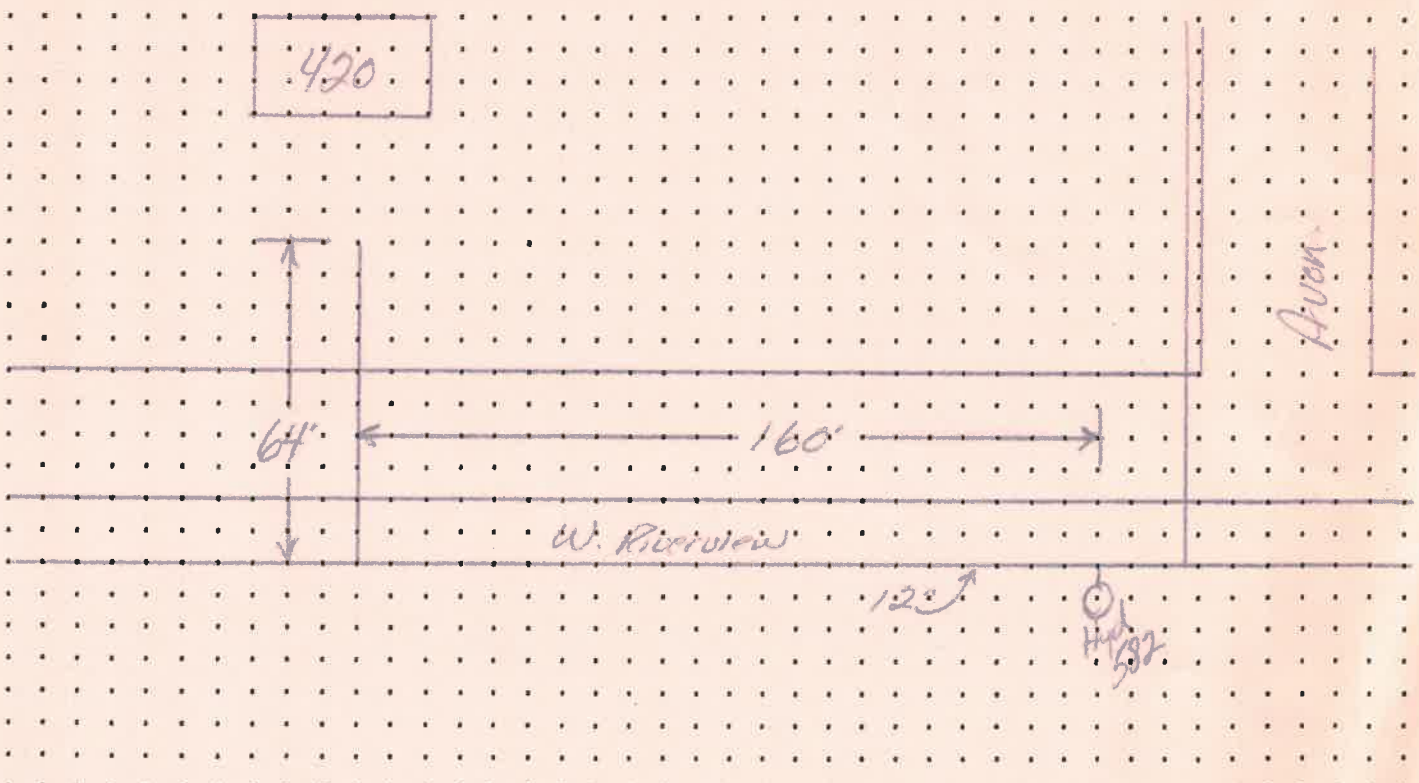

DATE APPROVED: Dec 11, 03 BY: Jiffey C. Montague