

**WATER TAPPING PERMIT**  
 issued by  
**The Napoleon Water Distribution Department**  
 255 West Riverview Ave. Napoleon, Ohio 43545 Pn. 592-4010


Permit No. W-0227 Issued \_\_\_\_\_ Received of \_\_\_\_\_ (\$ \_\_\_\_\_) .00

(Charge for tapping permit to supply water service to) Lot No. \_\_\_\_\_ Sub Div. \_\_\_\_\_

Street No. \_\_\_\_\_ Tap Size \_\_\_\_\_ " Cost \$ \_\_\_\_\_ .00 Plumber \_\_\_\_\_

Date completed \_\_\_\_\_ Approved by Alfred E. Mankin  
water distribution dept. finance director

Name Jr. Schmitkey Size of tap 1" Date 11-1-96 Street and No. 430 W. Riverview  
 Old Tap No. 2089 New Tap No. 9669 Size and Kind of Main 10" CIP  
 Location of Main 1' South of South pavement edge Depth of Main 5'  
 Distance from Hydrant/Valve 354' East of Hyd # 95 Distance to Curb Stop from Corp. 34'

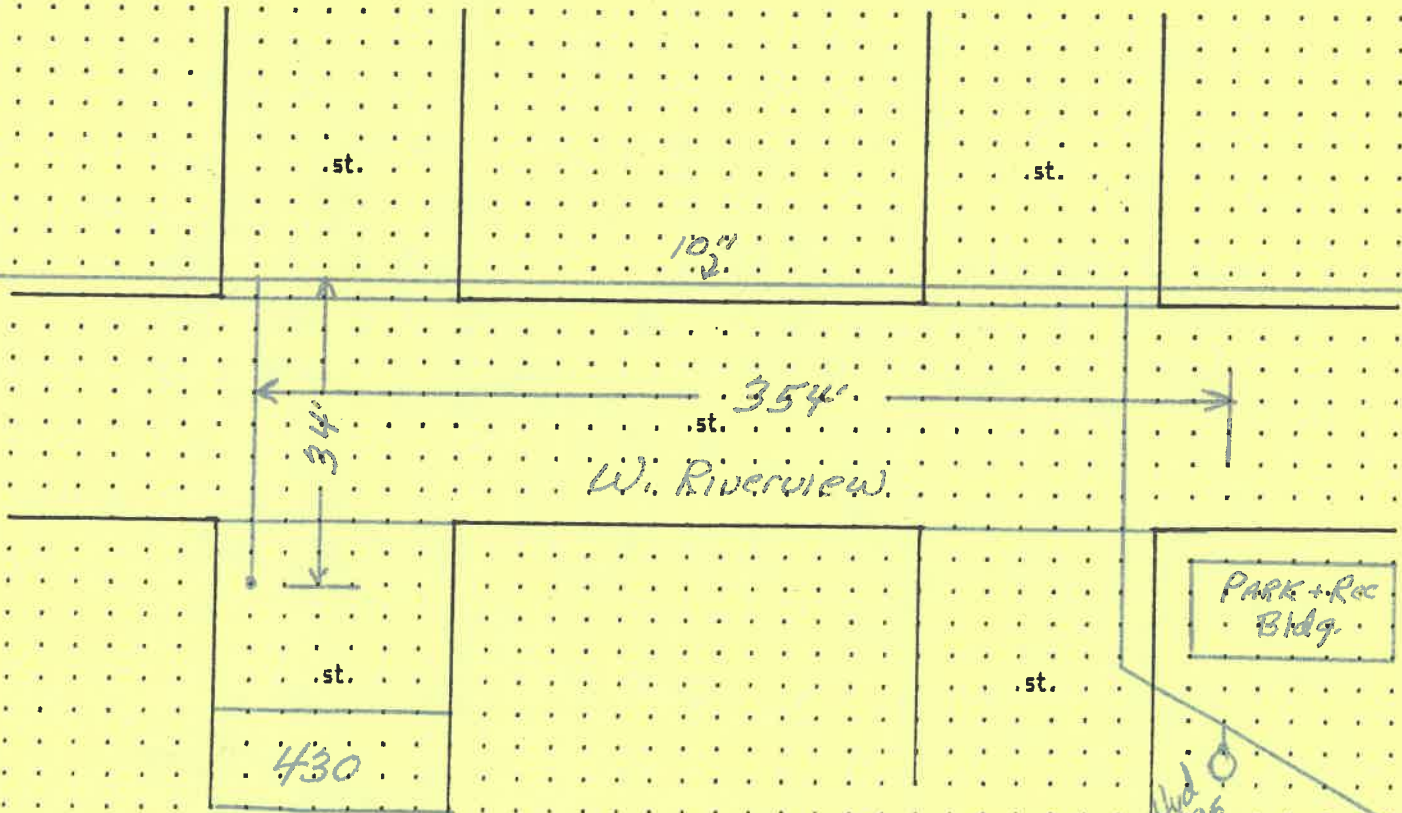

**WATER TAPPING PERMIT**  
issued by  
**The Napoleon Water Distribution Department**  
255 West Riverview Ave. Napoleon, Ohio 43545 Ph. 592-4010

Permit No. W-0227 Issued \_\_\_\_\_ Received of \_\_\_\_\_ (\$ \_\_\_\_\_).00

(Charge for tapping permit to supply water service to) Lot No. \_\_\_\_\_ Sub Div. \_\_\_\_\_

Street No. \_\_\_\_\_ Tap Size \_\_\_\_\_ " Cost \$ \_\_\_\_\_ .00 Plumber \_\_\_\_\_

Date completed \_\_\_\_\_ Approved by William P. Mastaglio  
water distribution dept. \_\_\_\_\_ finance director

Name JR. Schmitkey Size of tap 1" Date 11-1-96 Street and No. 430 W. Riverview

Old Tap No. 2089 New Tap No. 9669 Size and Kind of Main 10" CIP

Location of Main 1' South of South pavement edge Depth of Main 5'

Distance from Hydrant/Valve 354' East of Hyd #95 Distance to Curb Stop from Corp. 34'

