

CITY OF NAPOLEON WATER TAPPING PERMIT FORM

PERMIT #:

ISSUED:

JOB LOCATION: _____

SUBDIVISION NAME: _____ LOT #: _____

OWNER:

ADDRESS: 535 W. Riverview

CONTRACTOR: _____ PHONE: _____

TAP SIZE: 1" X 1.5" _____ 2" _____ OTHER _____

AMOUNT PAID: _____ YOKE SIZE: _____


PLUMBING CONTRACTOR: _____ PH: _____

DATE OF TAP: 8-14-03 OLD TAP #: 2211 NEW TAP #: 0359

SIZE AND KIND OF MAIN: 12" C-900

LOCATION OF MAIN: 14' South of South pavement DEPTH OF MAIN: 5 1/2'

DIST FROM HYDRANT\VALVE: 14' W of Hyd 581 DIST TO CURB STOP FROM CORP: 4'

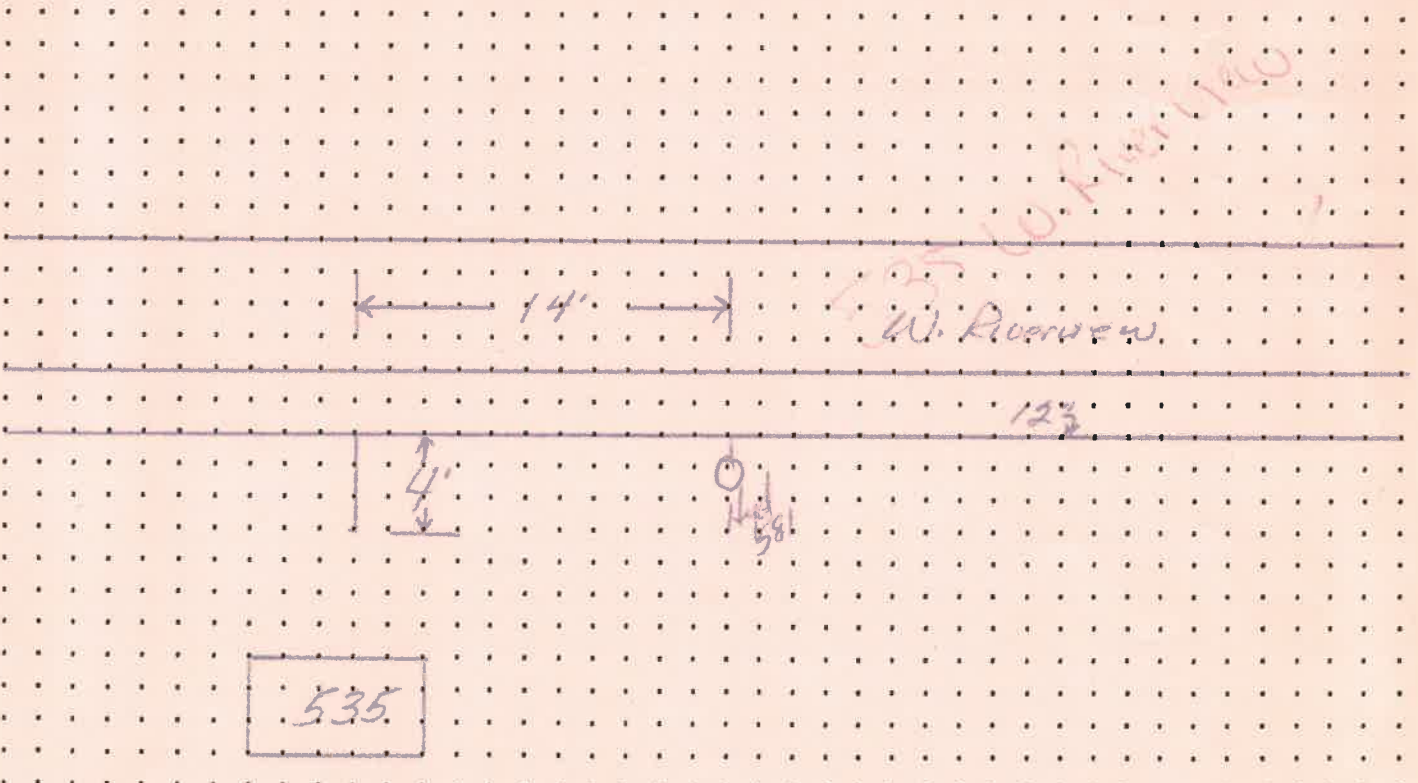

DATE APPROVED: Dec 11, 03 BY: Jeffrey E. Mantigh