

CITY OF NAPOLEON WATER TAPPING PERMIT FORM

PERMIT #:

ISSUED:

JOB LOCATION: \_\_\_\_\_

SUBDIVISION NAME: \_\_\_\_\_ LOT #: \_\_\_\_\_

OWNER:

ADDRESS: 555 W. RiverView

CONTRACTOR: \_\_\_\_\_ PHONE: \_\_\_\_\_

TAP SIZE: 1" X 1.5" \_\_\_\_\_ 2" \_\_\_\_\_ OTHER \_\_\_\_\_

AMOUNT PAID: \_\_\_\_\_ YOKE SIZE: \_\_\_\_\_

PLUMBING CONTRACTOR: \_\_\_\_\_ PH: \_\_\_\_\_


DATE OF TAP: 8-13-03 OLD TAP #: 9245 NEW TAP #: 0361

SIZE AND KIND OF MAIN: 12" C-900

LOCATION OF MAIN: 15" South of South pavement DEPTH OF MAIN: 5 1/2'

DIST FROM HYDRANT\VALVE: 150' W of Hyd 581 DIST TO CURB STOP FROM CORP: 5'

.....  
.....  
.....  
.....  
.....  
.....  
.....  
.....  
.....  
.....

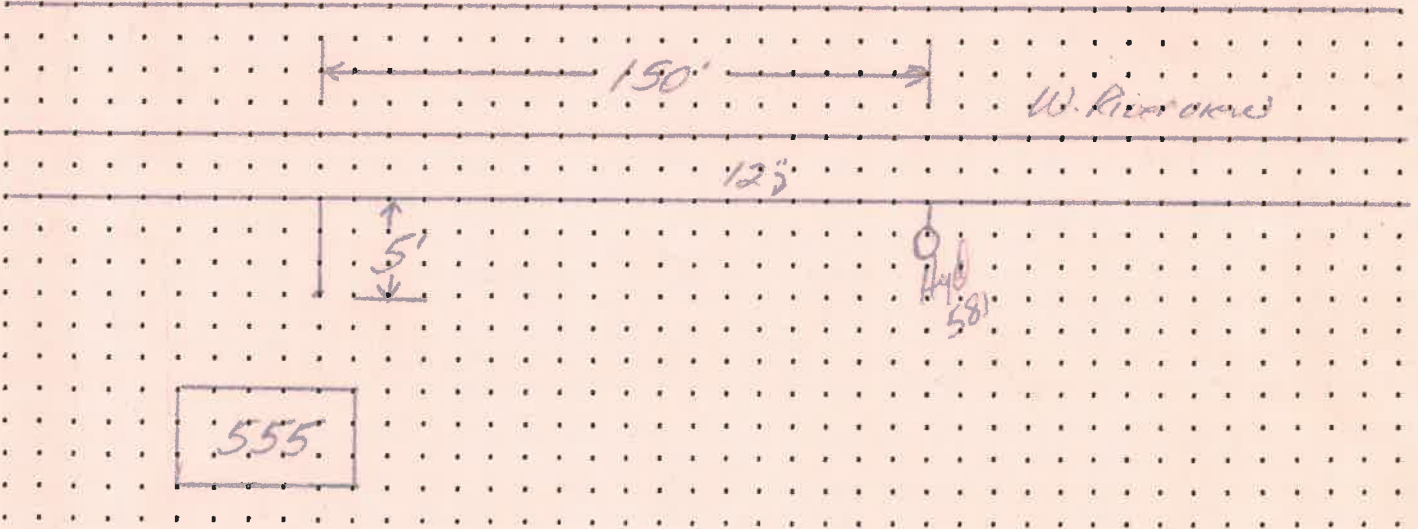

DATE APPROVED: Dec 11, 03 BY: Jeffrey L. Mantelgh