


DATE: 12-3-08

INSTALLED BY: VON DEYLEN PLUMBING

INSPECTED BY: MARTY CROSSLAND

644 W. RIVERVIEW AVE.
SANITARY

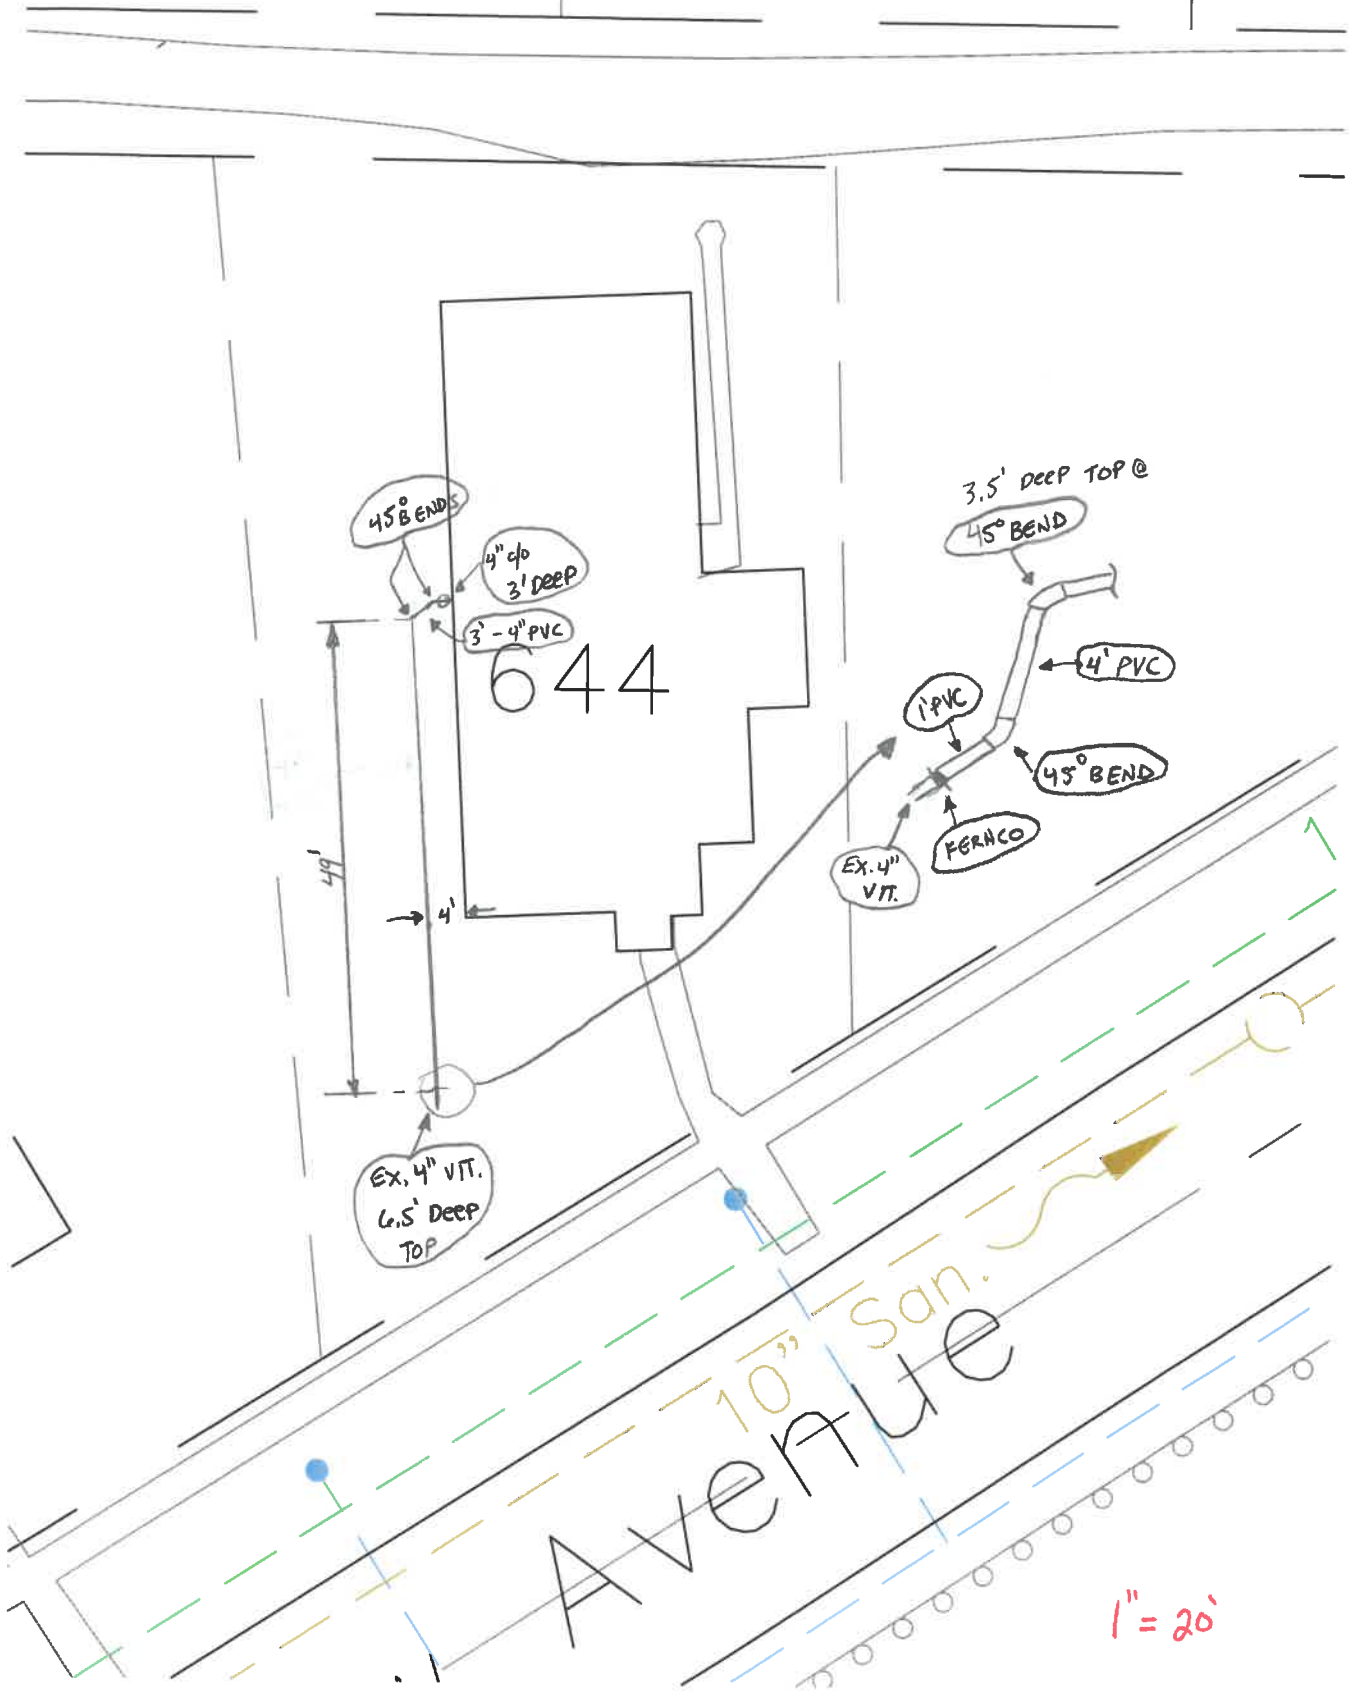


DATE: 12-3-08

INSTALLED BY: VON DEYLEN PLUMBING

INSPECTED BY: MARTY CROSSLAND

644 W. RIVERVIEW AVE.

SANITARY

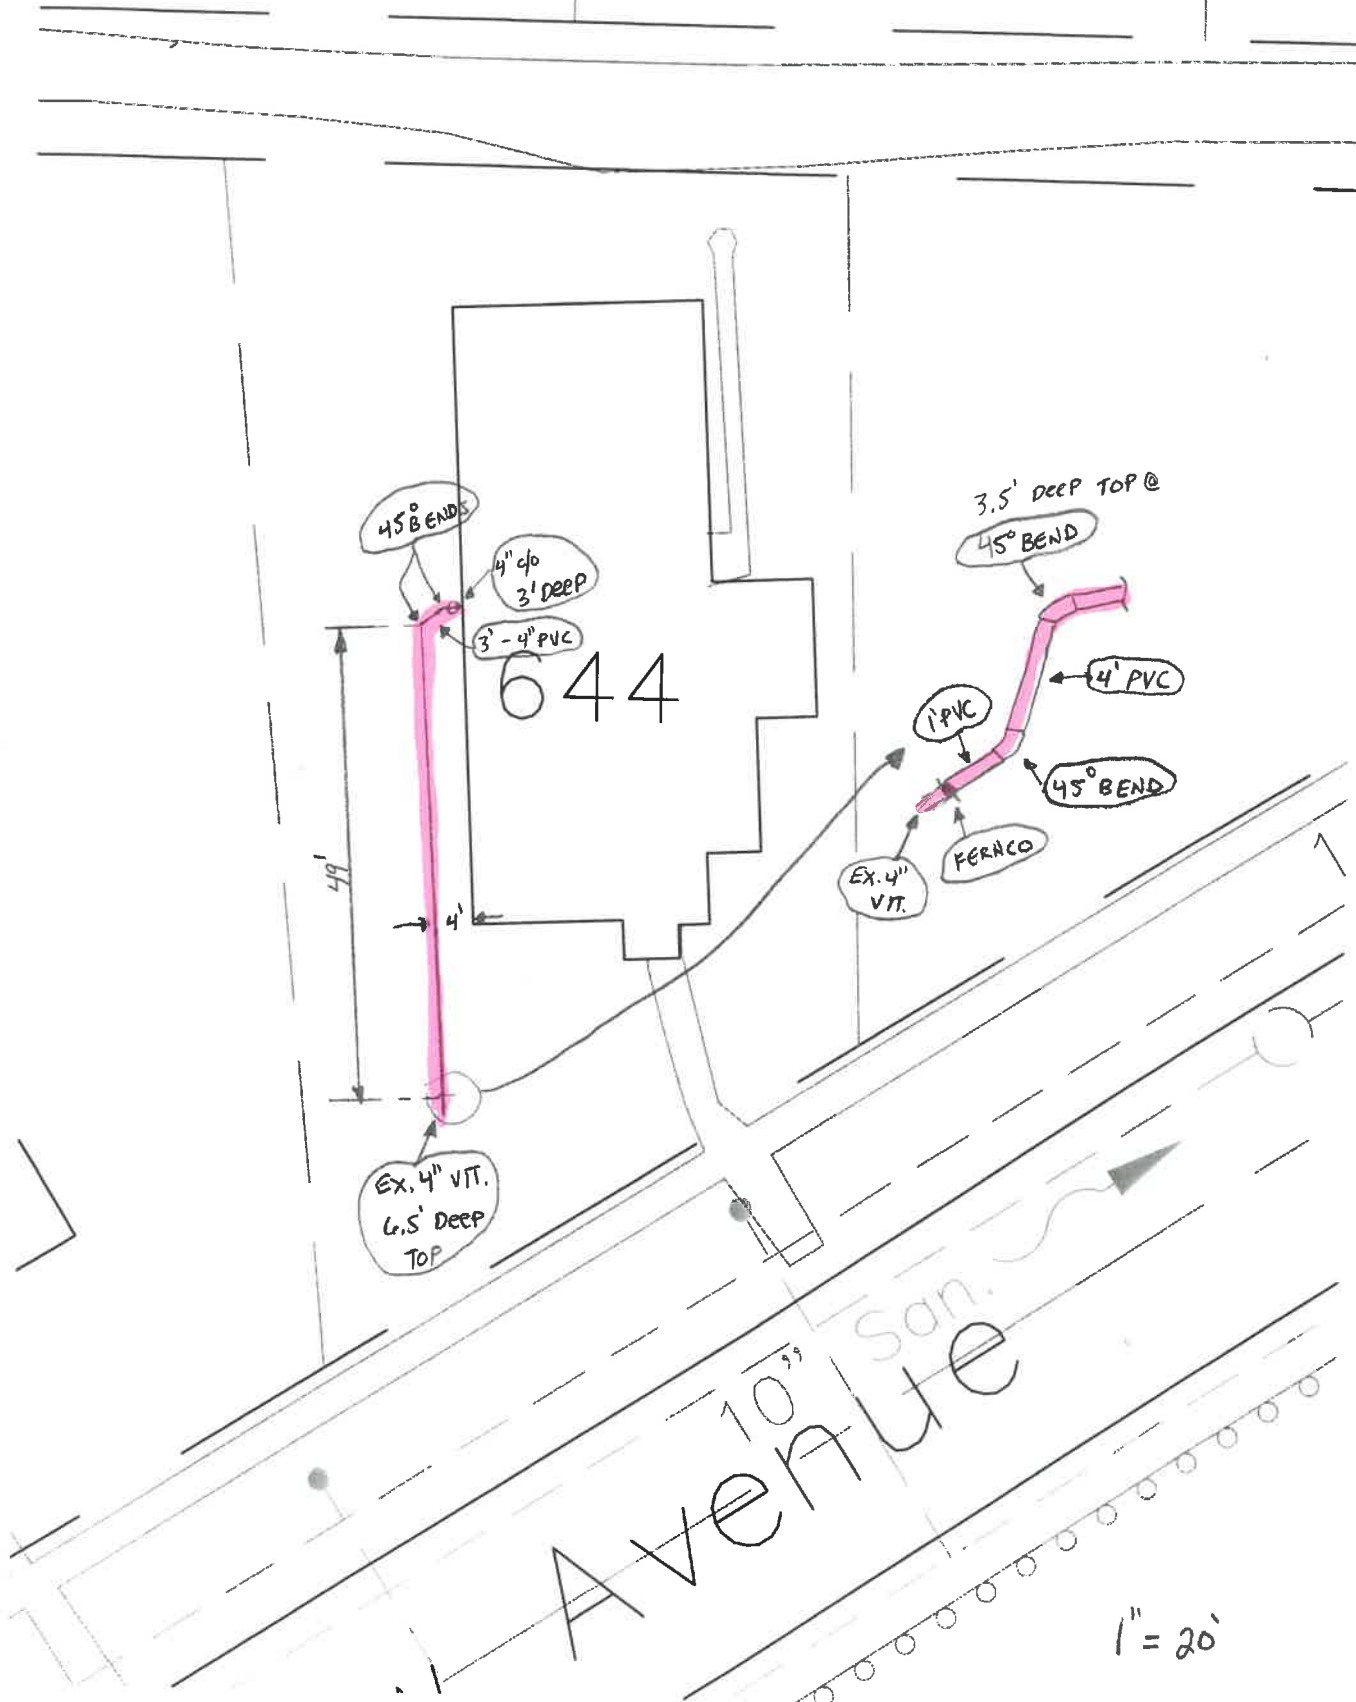

DATE: 12-3-08

INSTALLED BY: VON DEYLEN PLUMBING

INSPECTED BY: MARTY CROSSLAND

644 W. RIVERVIEW AVE.

SANITARY

