

Sheffield Ave

Ex. 30W. M.H.

Hyd.

Res # 730  
W. Riverview Ave

Date Installed: 10-31-07  
Installed by: City of Naples  
Inspected by: Rex Moll

W. Riverview Ave

10" d.t. san.

83'

50'


Ex. 4" d.t. san.

30.25'

4" to 6" pl. Ferroc 5.33' Deep Fl.

10" to 10" pl. Ferroc 5'

10" x 6" x 10" WYE 13.25' Deep Fl.

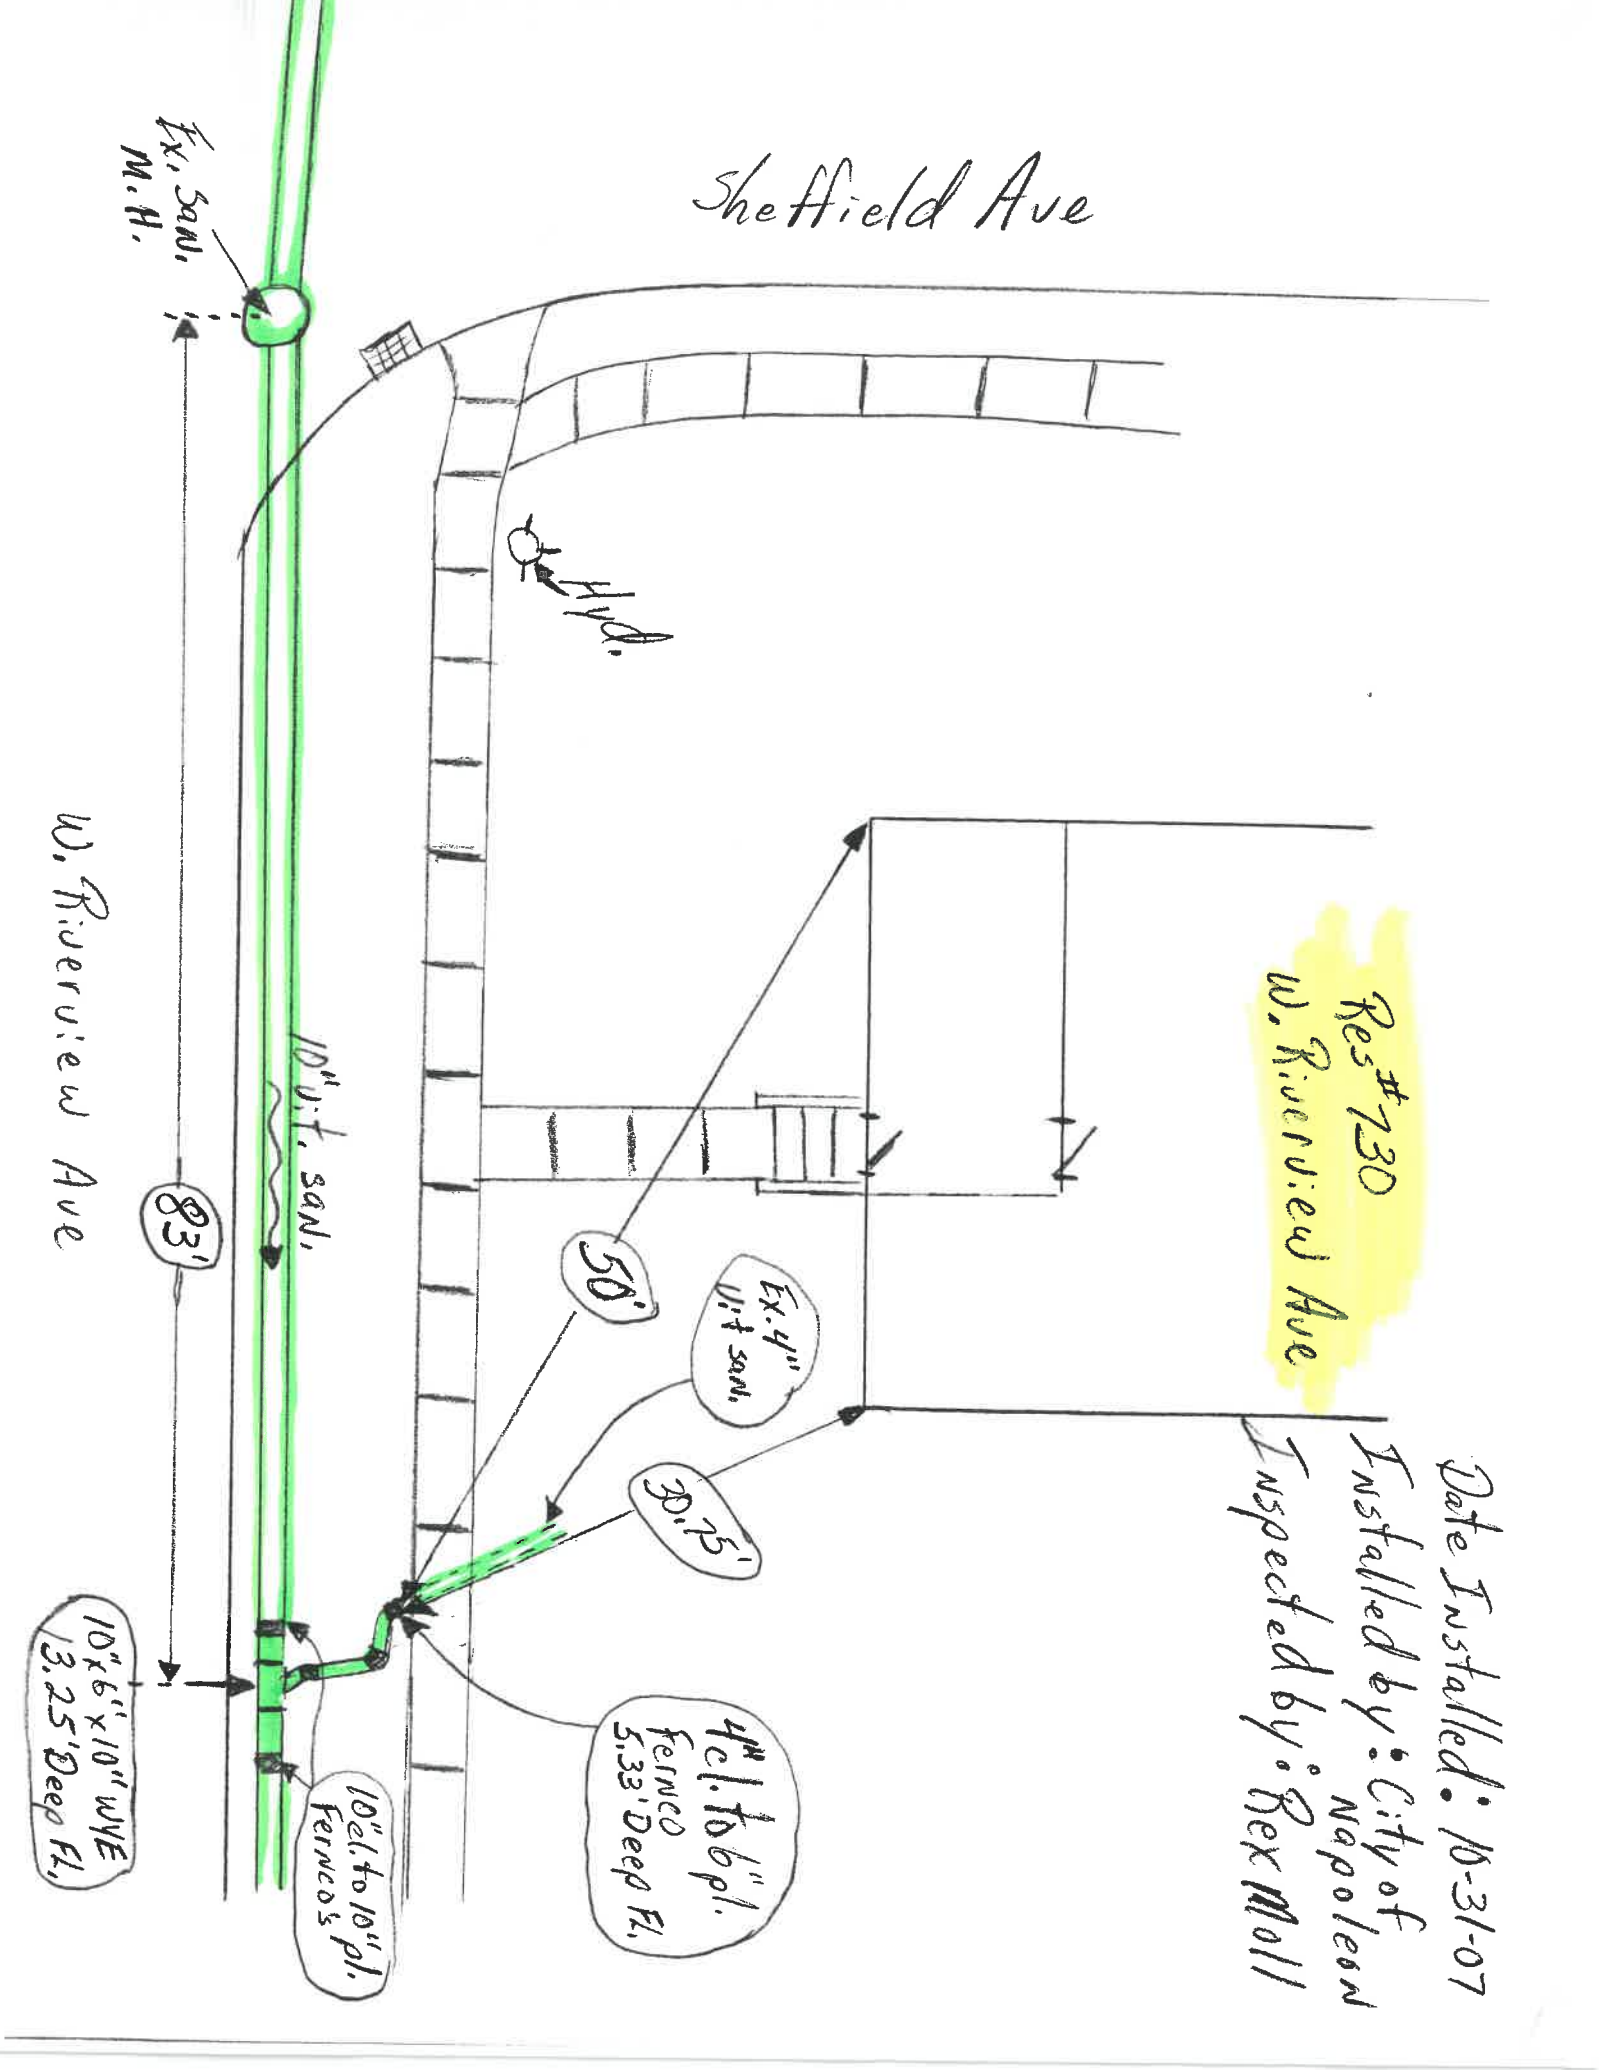

Sheffield Ave

Ex. 5001.  
M.H.

Hand

Res # 730  
W. Riverview Ave

Date Installed: 10-31-07  
Installed by: City of  
Napoleon  
Inspected by: Rex Moll

10" d.t. sand.

83'

W. Riverview Ave

50'

Ex. 4" d.t. sand.

30.75'

4" x 1.75 x 6" pl.  
Fenced  
5.33' Deep Fl.

10" x 10" pl.  
Fenced

10" x 6" x 10" WYE  
13.25' Deep Fl.

