



INSTALLED BY: HULGATE LUMBER
DATE: 4-7-08

INSPECTED BY: MARTY CROSSLAND

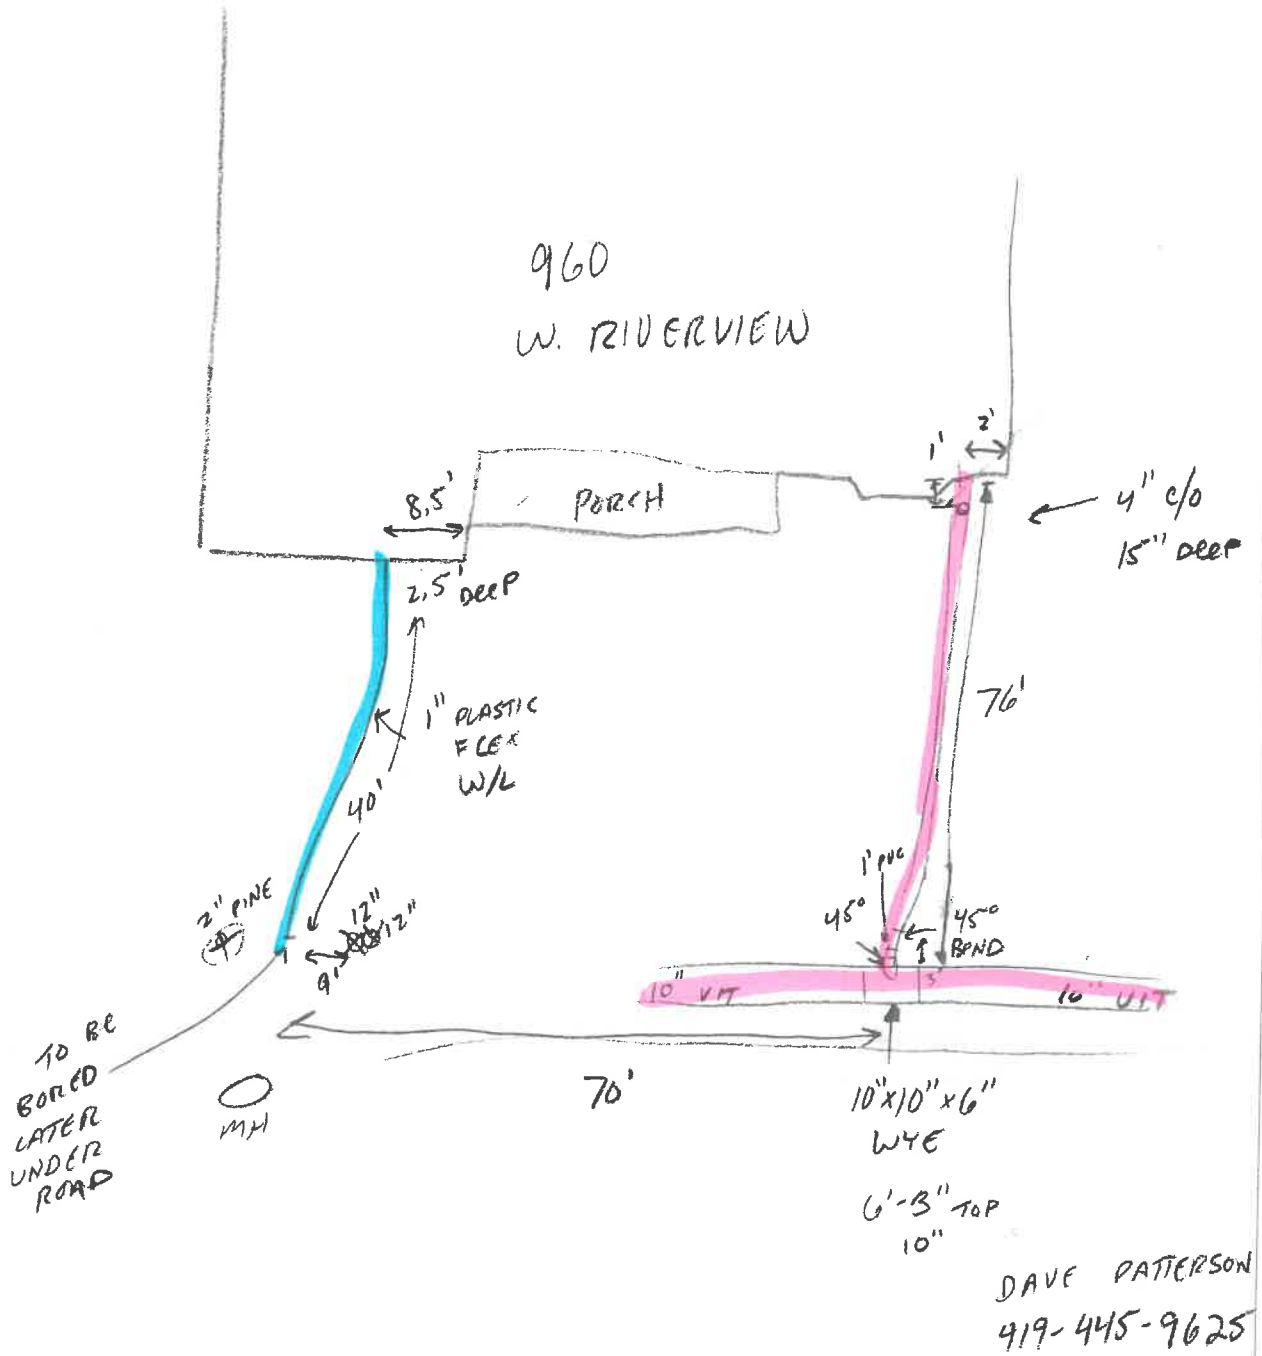

960 Riverview

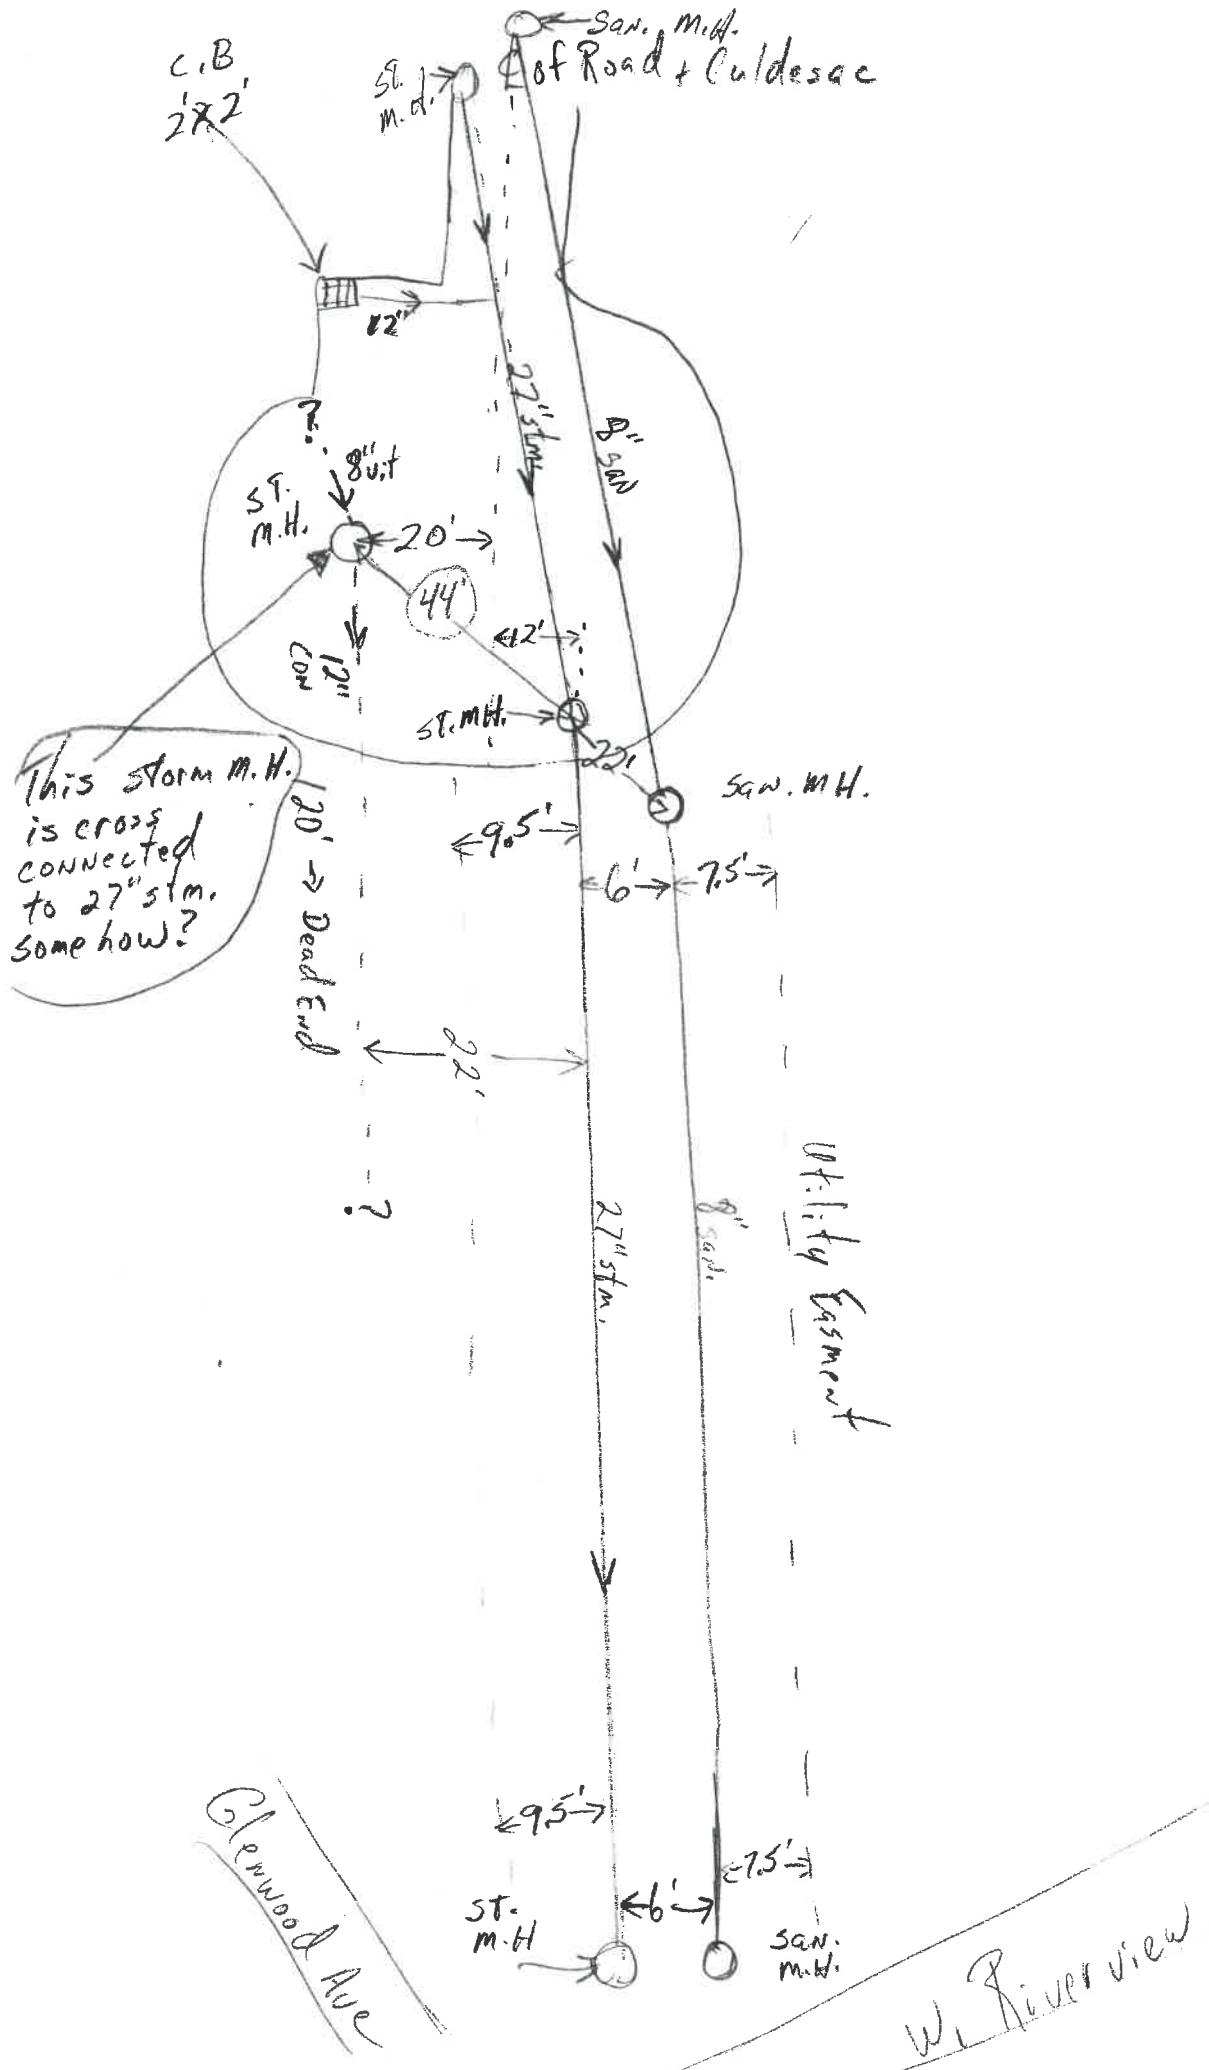

This storm m.h. is cross connected to 27" stm. somehow?

Glenwood Ave

W. River view