

CITY OF NAPOLEON WATER TAPPING PERMIT FORM

PERMIT #:

ISSUED:

JOB LOCATION: \_\_\_\_\_

SUBDIVISION NAME: \_\_\_\_\_ LOT #: \_\_\_\_\_

OWNER:

ADDRESS: 525 West Riverview

CONTRACTOR: \_\_\_\_\_ PHONE: \_\_\_\_\_

TAP SIZE: 1" 1 1.5" \_\_\_\_\_ 2" \_\_\_\_\_ OTHER \_\_\_\_\_

AMOUNT PAID: \_\_\_\_\_ YOKE SIZE: 5/8


PLUMBING CONTRACTOR: \_\_\_\_\_ PH: \_\_\_\_\_

DATE OF TAP: 11-27-2017 OLD TAP #: \_\_\_\_\_ NEW TAP #: \_\_\_\_\_

SIZE AND KIND OF MAIN: 12" C-900

LOCATION OF MAIN: South Side of W Riverview DEPTH OF MAIN: 5'

DIST FROM HYDRANT\VALVE: 66' DIST TO CURB STOP FROM CORP: 14 1/2'

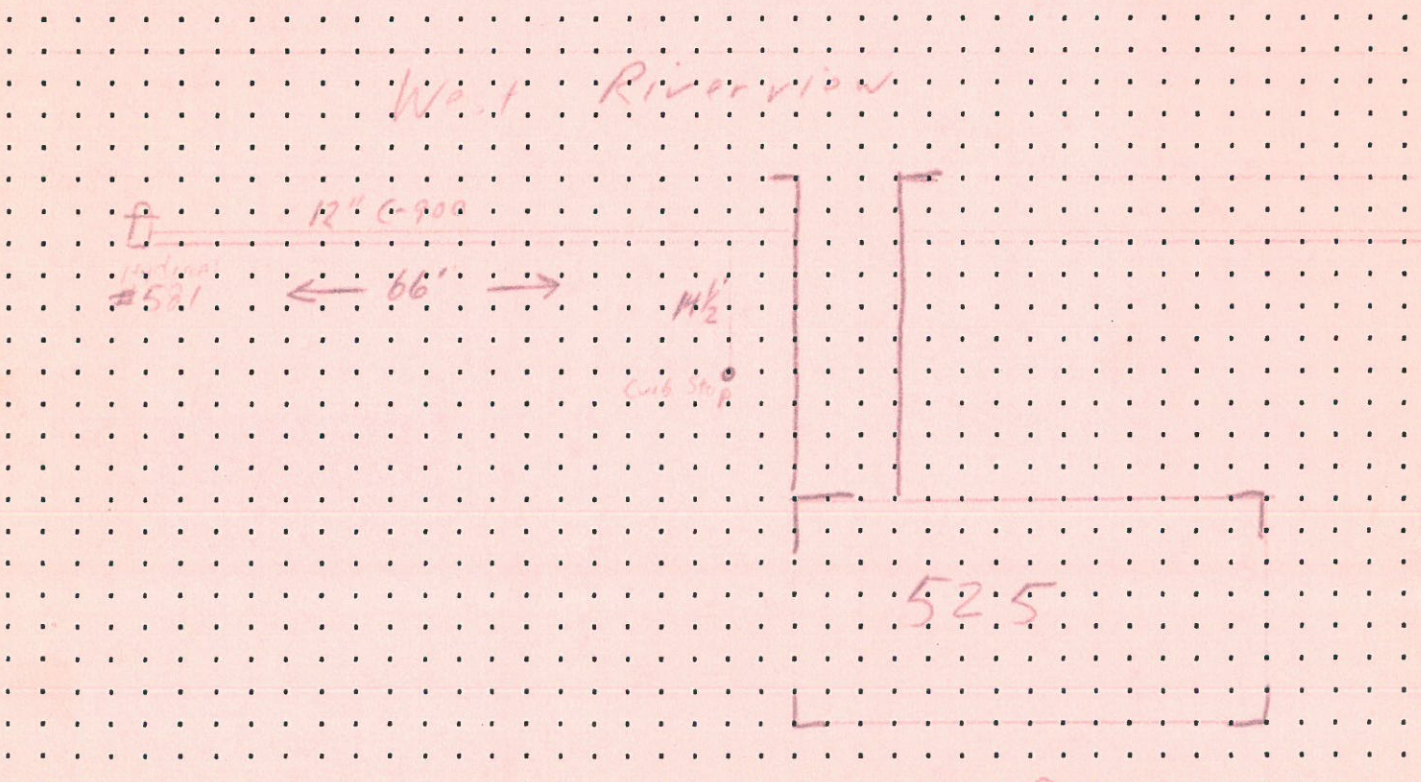

DATE APPROVED: 11-29-2017

BY: Jeffrey H. Parham