

WATER TAPPING PERMIT

Issued by

The Napoleon Water Distribution Department

255 West Riverview Ave. Napoleon, Ohio 43545 Pn. 592-4010

Permit No. W- \_\_\_\_\_ Issued \_\_\_\_\_ Received of \_\_\_\_\_ (\$ \_\_\_\_\_) .00

(Charge for tapping permit to supply water service to) Lot No. \_\_\_\_\_ Sub Div. \_\_\_\_\_

Street No. \_\_\_\_\_ Tap Size \_\_\_\_\_ \* Cost \$ \_\_\_\_\_ .00 Plumber \_\_\_\_\_


Date completed Nov 8, 1999 Approved by [Signature] water distribution dept. \_\_\_\_\_ finance director

Name \_\_\_\_\_ Size of tap 1" Date 10-25-99 Street and No. 545 Rehm

Old Tap No. 4134 New Tap No. 99104 Size and Kind of Main 6" AC

Location of Main 10' North of North curb Depth of Main 4 1/2'

Distance from Hydrant/~~Hyd~~ 326' East of Hyd 242 Distance to Curb Stop from Corp. 5'

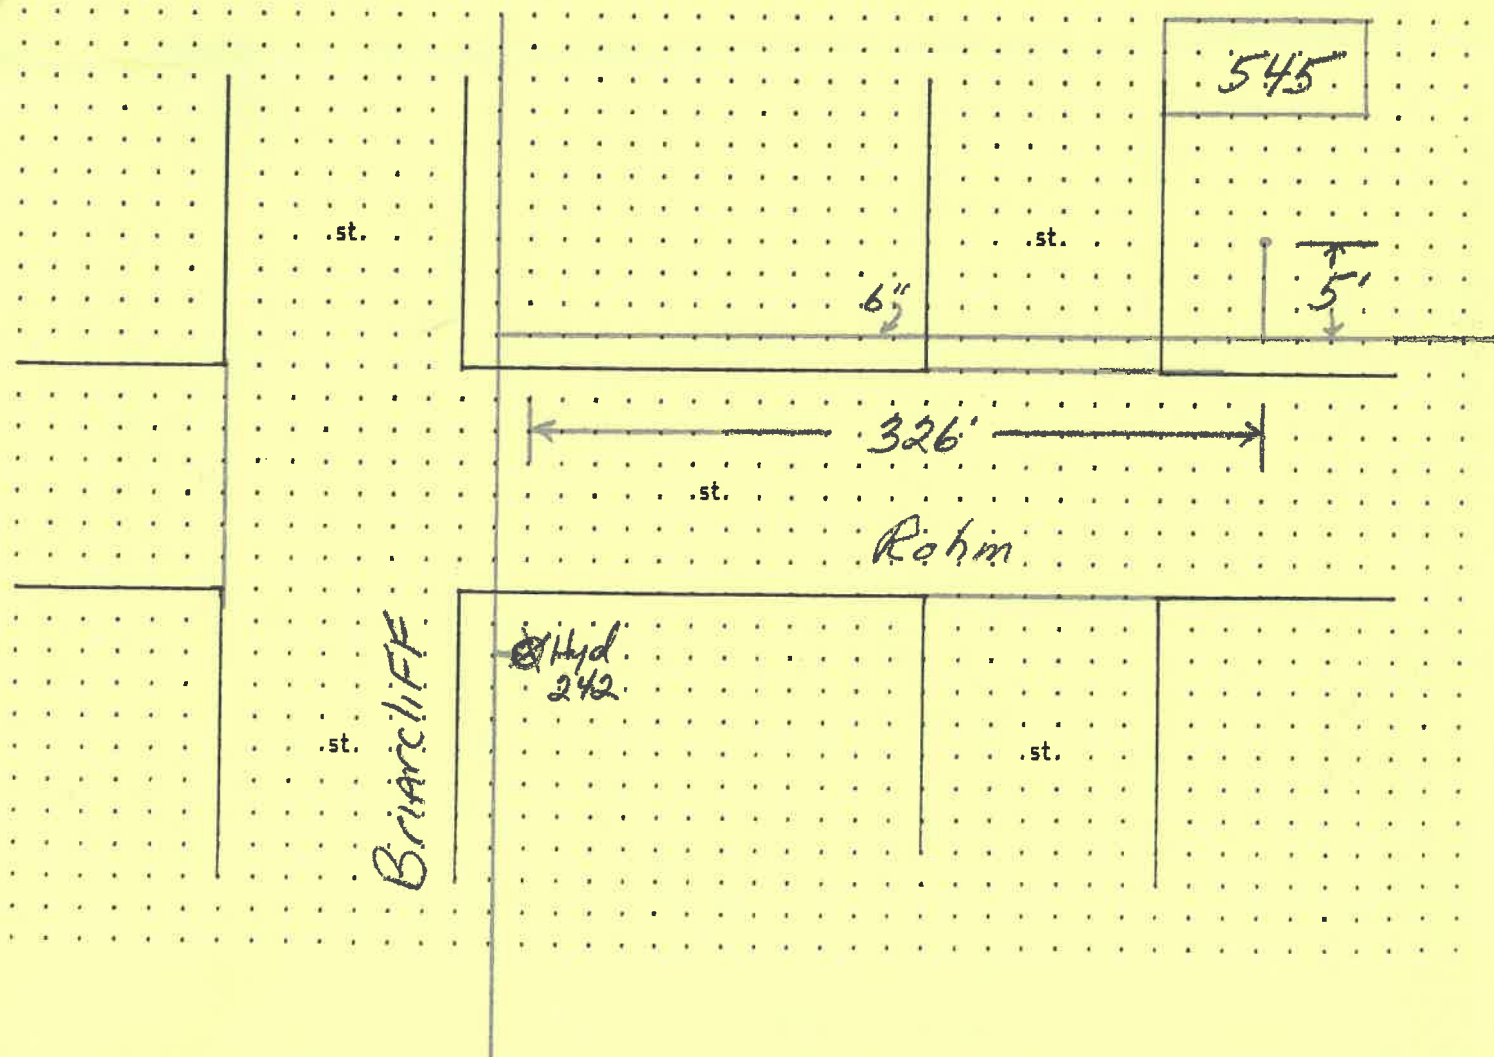

WATER TAPPING PERMIT

Issued by

The Napoleon Water Distribution Department

255 West Riverview Ave. Napoleon, Ohio 43545 Pn. 592-4010

Permit No. W- \_\_\_\_\_ Issued \_\_\_\_\_ Received of \_\_\_\_\_ (\$ \_\_\_\_\_) 1.00

(Charge for tapping permit to supply water service to) Lot No. \_\_\_\_\_ Sub Div. \_\_\_\_\_

Street No. \_\_\_\_\_ Tap Size \_\_\_\_\_ Cost \$ \_\_\_\_\_ .00 Plumber \_\_\_\_\_

Date completed Nov 9, 1999 Approved by [Signature] water distribution dept. finance director

Name \_\_\_\_\_ Size of tap 1" Date 10-25-99 Street and No. 545 Rahm

Old Tap No. 4134 New Tap No. 99104 Size and Kind of Main 6" AC

Location of Main 10' North of North curb Depth of Main 4 1/2'

Distance from Hydrant/Valve 326' East of Hyd 242 Distance to Curb Stop from Corp. 5'

