

## SEWER TAPPING PERMIT

Issued by

The City of Napoleon Engineering Dept.

255 West Riverview Ave. Napoleon, Ohio 43545 Pn. 592-4010

Entry No. \_\_\_\_\_

Permit No. SA0151 Issued 7-24-90 Build. Permit No. \_\_\_\_\_

. Permit Fee \$ \_\_\_\_\_

Job Location 1227 Rye \_\_\_\_\_

. Street Bond \$ \_\_\_\_\_

Lot \_\_\_\_\_

. Date Paid \_\_\_\_\_

sub div. or legal disc.

Issued By \_\_\_\_\_

Owner MARTIN CAMPOS Pn. 5921206Address 1227 Rye \_\_\_\_\_Agent MORT CORDES PUb. Pn. 758-3855Address RR 4 Napoleon, Ohio \_\_\_\_\_

. for office use only

## WORK INFORMATION

Sanitary Sewer Tap X Size of Tap 4" Size and Type of Sewer 4" PVC Street to be Opened X  
yes no yes noStorm Sewer Tap \_\_\_\_\_ Size of Tap \_\_\_\_\_ Size and Type of Sewer \_\_\_\_\_ Street to be Opened \_\_\_\_\_  
yes no yes no

Street opening Agreement Approval Date \_\_\_\_\_ Opening Bond Fee (Set by Engineer) \_\_\_\_\_

READ AND SIGN BELOW; The undersigned hereby agrees complete the work described above and to make use of said sewers only as allowed by and in strict accordance with all applicable provisions of The Napoleon Engineering Dept. Rules and Regulations, The Napoleon Standard Specification for Water Main, Sanitary Sewer and Storm Sewer Construction and other Pertinent Sections of the Napoleon Code of Ordinances.

Date July 24 1990 Signature of Applicant [Signature] Permit not valid without signature

INSPECTION RECORD \_\_\_\_\_ to be completed by the Field Inspector


Date Inspection is made \_\_\_\_\_ Size and Type of Sewer \_\_\_\_\_

Location \_\_\_\_\_ Depth \_\_\_\_\_ Type of Test \_\_\_\_\_ Additional Information \_\_\_\_\_

Date \_\_\_\_\_ Inspected By \_\_\_\_\_

signature of inspector

Sketch Of Installation on Back or Attached

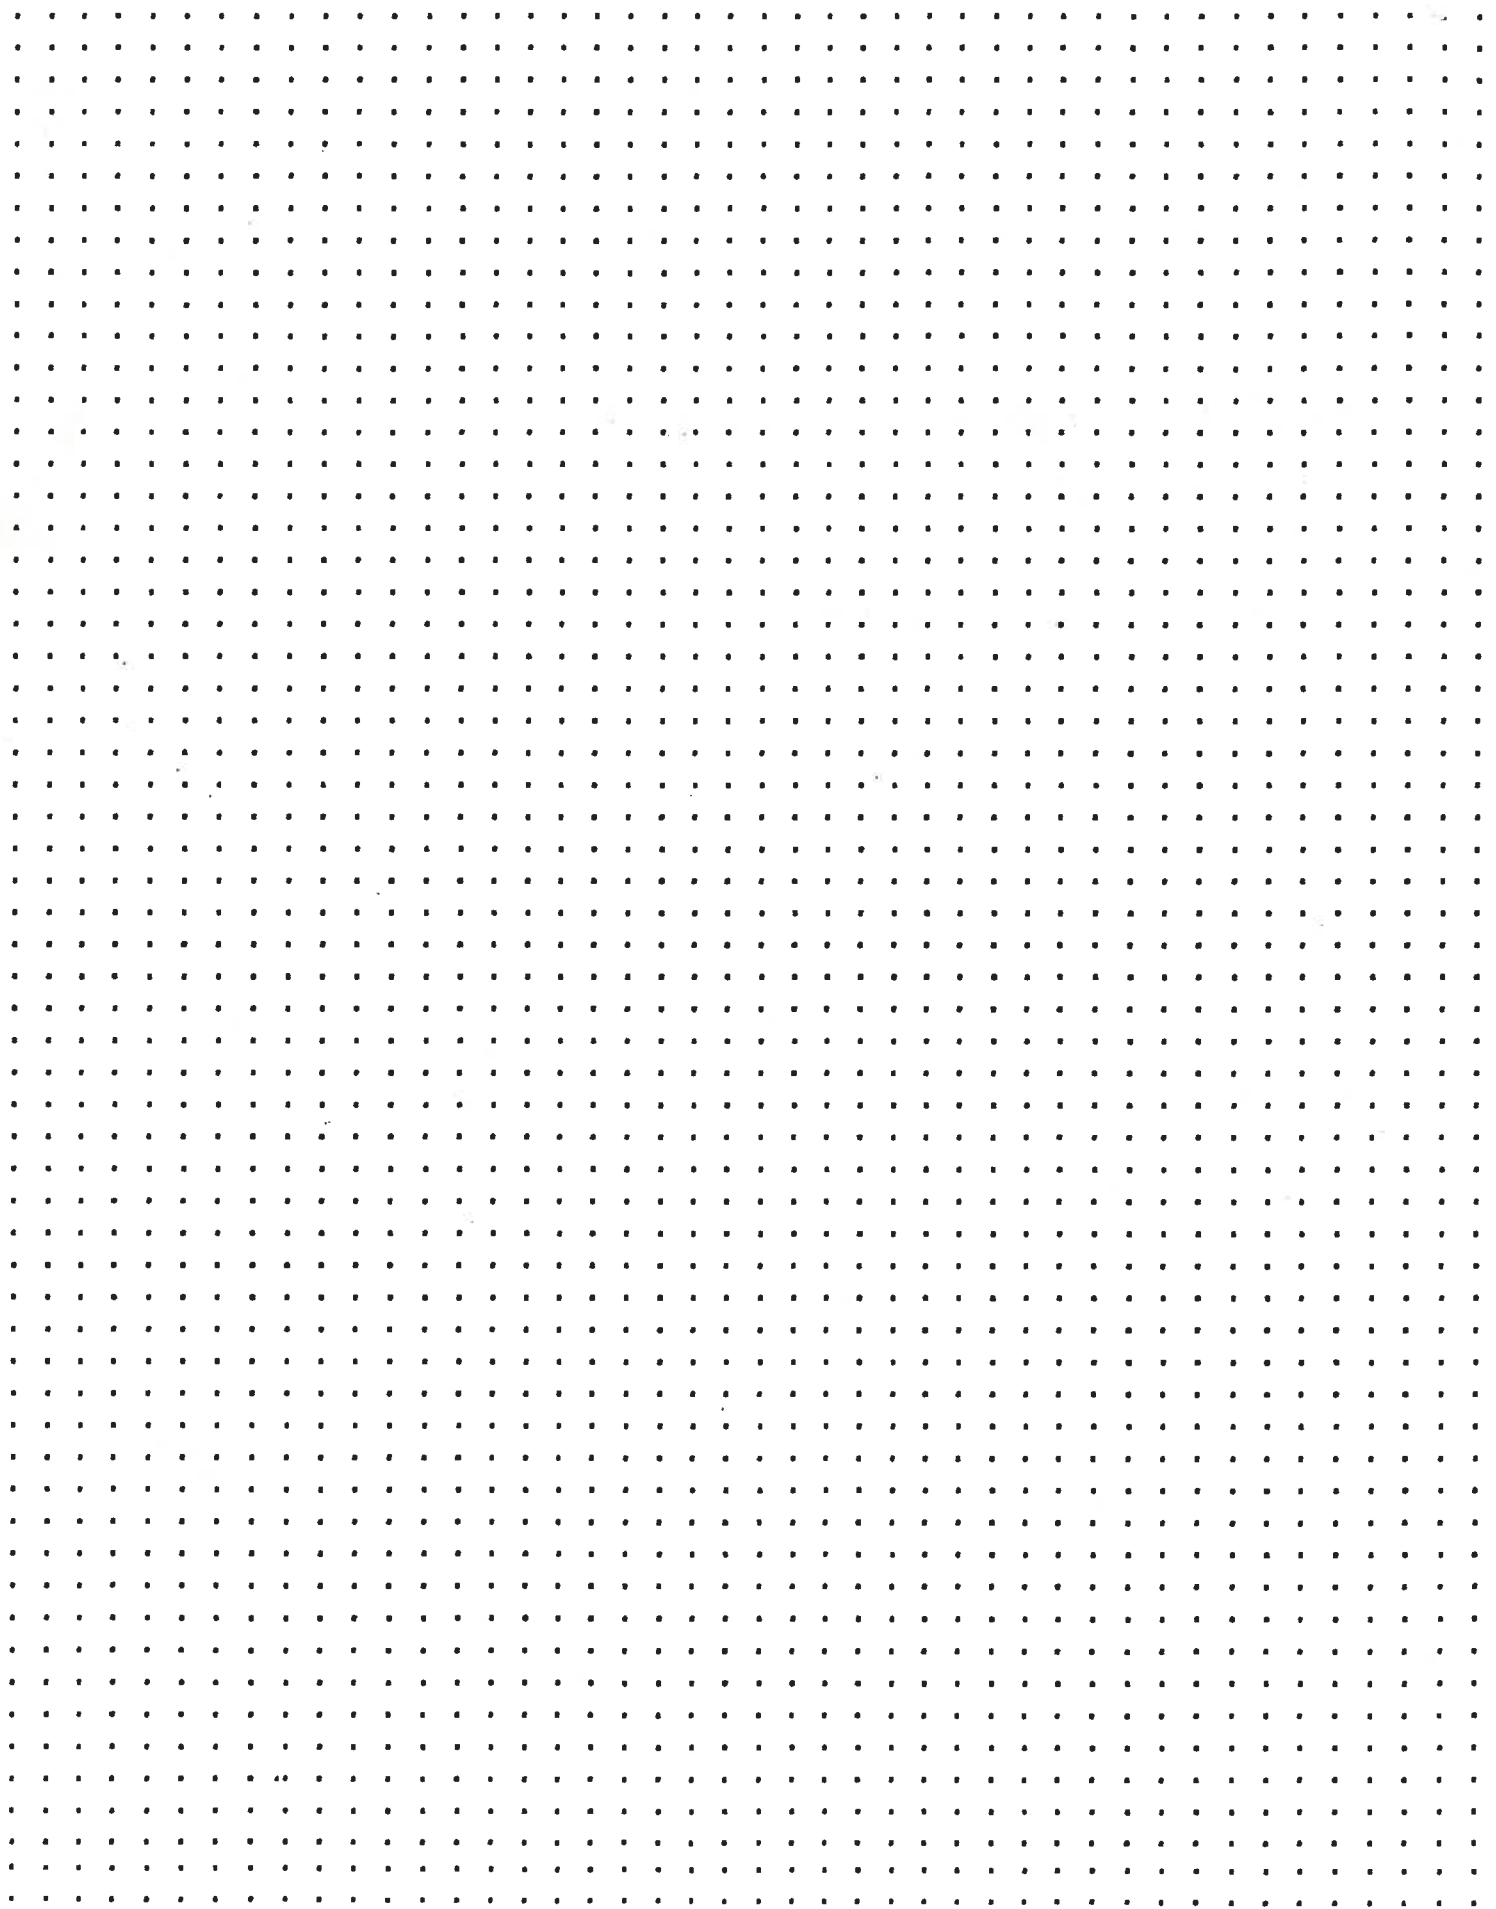

## SEWER TAPPING PERMIT

Issued by

The City of Napoleon Engineering Dept.

255 West Riverview Ave. Napoleon, Ohio 43545 Pn. 592-4010

Entry No. \_\_\_\_\_

Permit No. SA0152 Issued 7-24-90 Build. Permit No. \_\_\_\_\_Job Location 1225 Rye

Lot \_\_\_\_\_ sub div. or legal disc. \_\_\_\_\_

Issued By \_\_\_\_\_

Owner MARTIN CAMPOS Pn. 592-1206Address 1227 RyeAgent MORT CORDES Pn. 758-3855Address PR# 4 NAPOLEON, OHIO

Permit Fee \$ \_\_\_\_\_

Street Bond \$ \_\_\_\_\_

Date Paid \_\_\_\_\_

for office use only

## WORK INFORMATION

Sanitary Sewer Tap ☒ Size of Tap 8" Size and Type of Sewer 4" Pvc Street to be Opened ☒Storm Sewer Tap ☐ Size of Tap \_\_\_\_\_ Size and Type of Sewer \_\_\_\_\_ Street to be Opened ☐

Street opening Agreement Approval Date \_\_\_\_\_ Opening Bond Fee (Set by Engineer) \_\_\_\_\_

READ AND SIGN BELOW; The undersigned hereby agrees complete the work described above and to make use of said sewers only as allowed by and in strict accordance with all applicable provisions of The Napoleon Engineering Dept. Rules and Regulations, The Napoleon Standard Specification for Water Main, Sanitary Sewer and Storm Sewer Construction and other Pertinent Sections of the Napoleon Code of Ordinances.

Date July 24 1990 Signature of Applicant [Signature] Permit not valid without signature


INSPECTION RECORD \_\_\_\_\_ to be completed by the Field Inspector


Date Inspection is made \_\_\_\_\_ Size and Type of Sewer \_\_\_\_\_

Location \_\_\_\_\_ Depth \_\_\_\_\_ Type of Test \_\_\_\_\_ Additional Information \_\_\_\_\_

Date \_\_\_\_\_ Inspected By \_\_\_\_\_ signature of inspector

Sketch Of Installation on Back or Attached

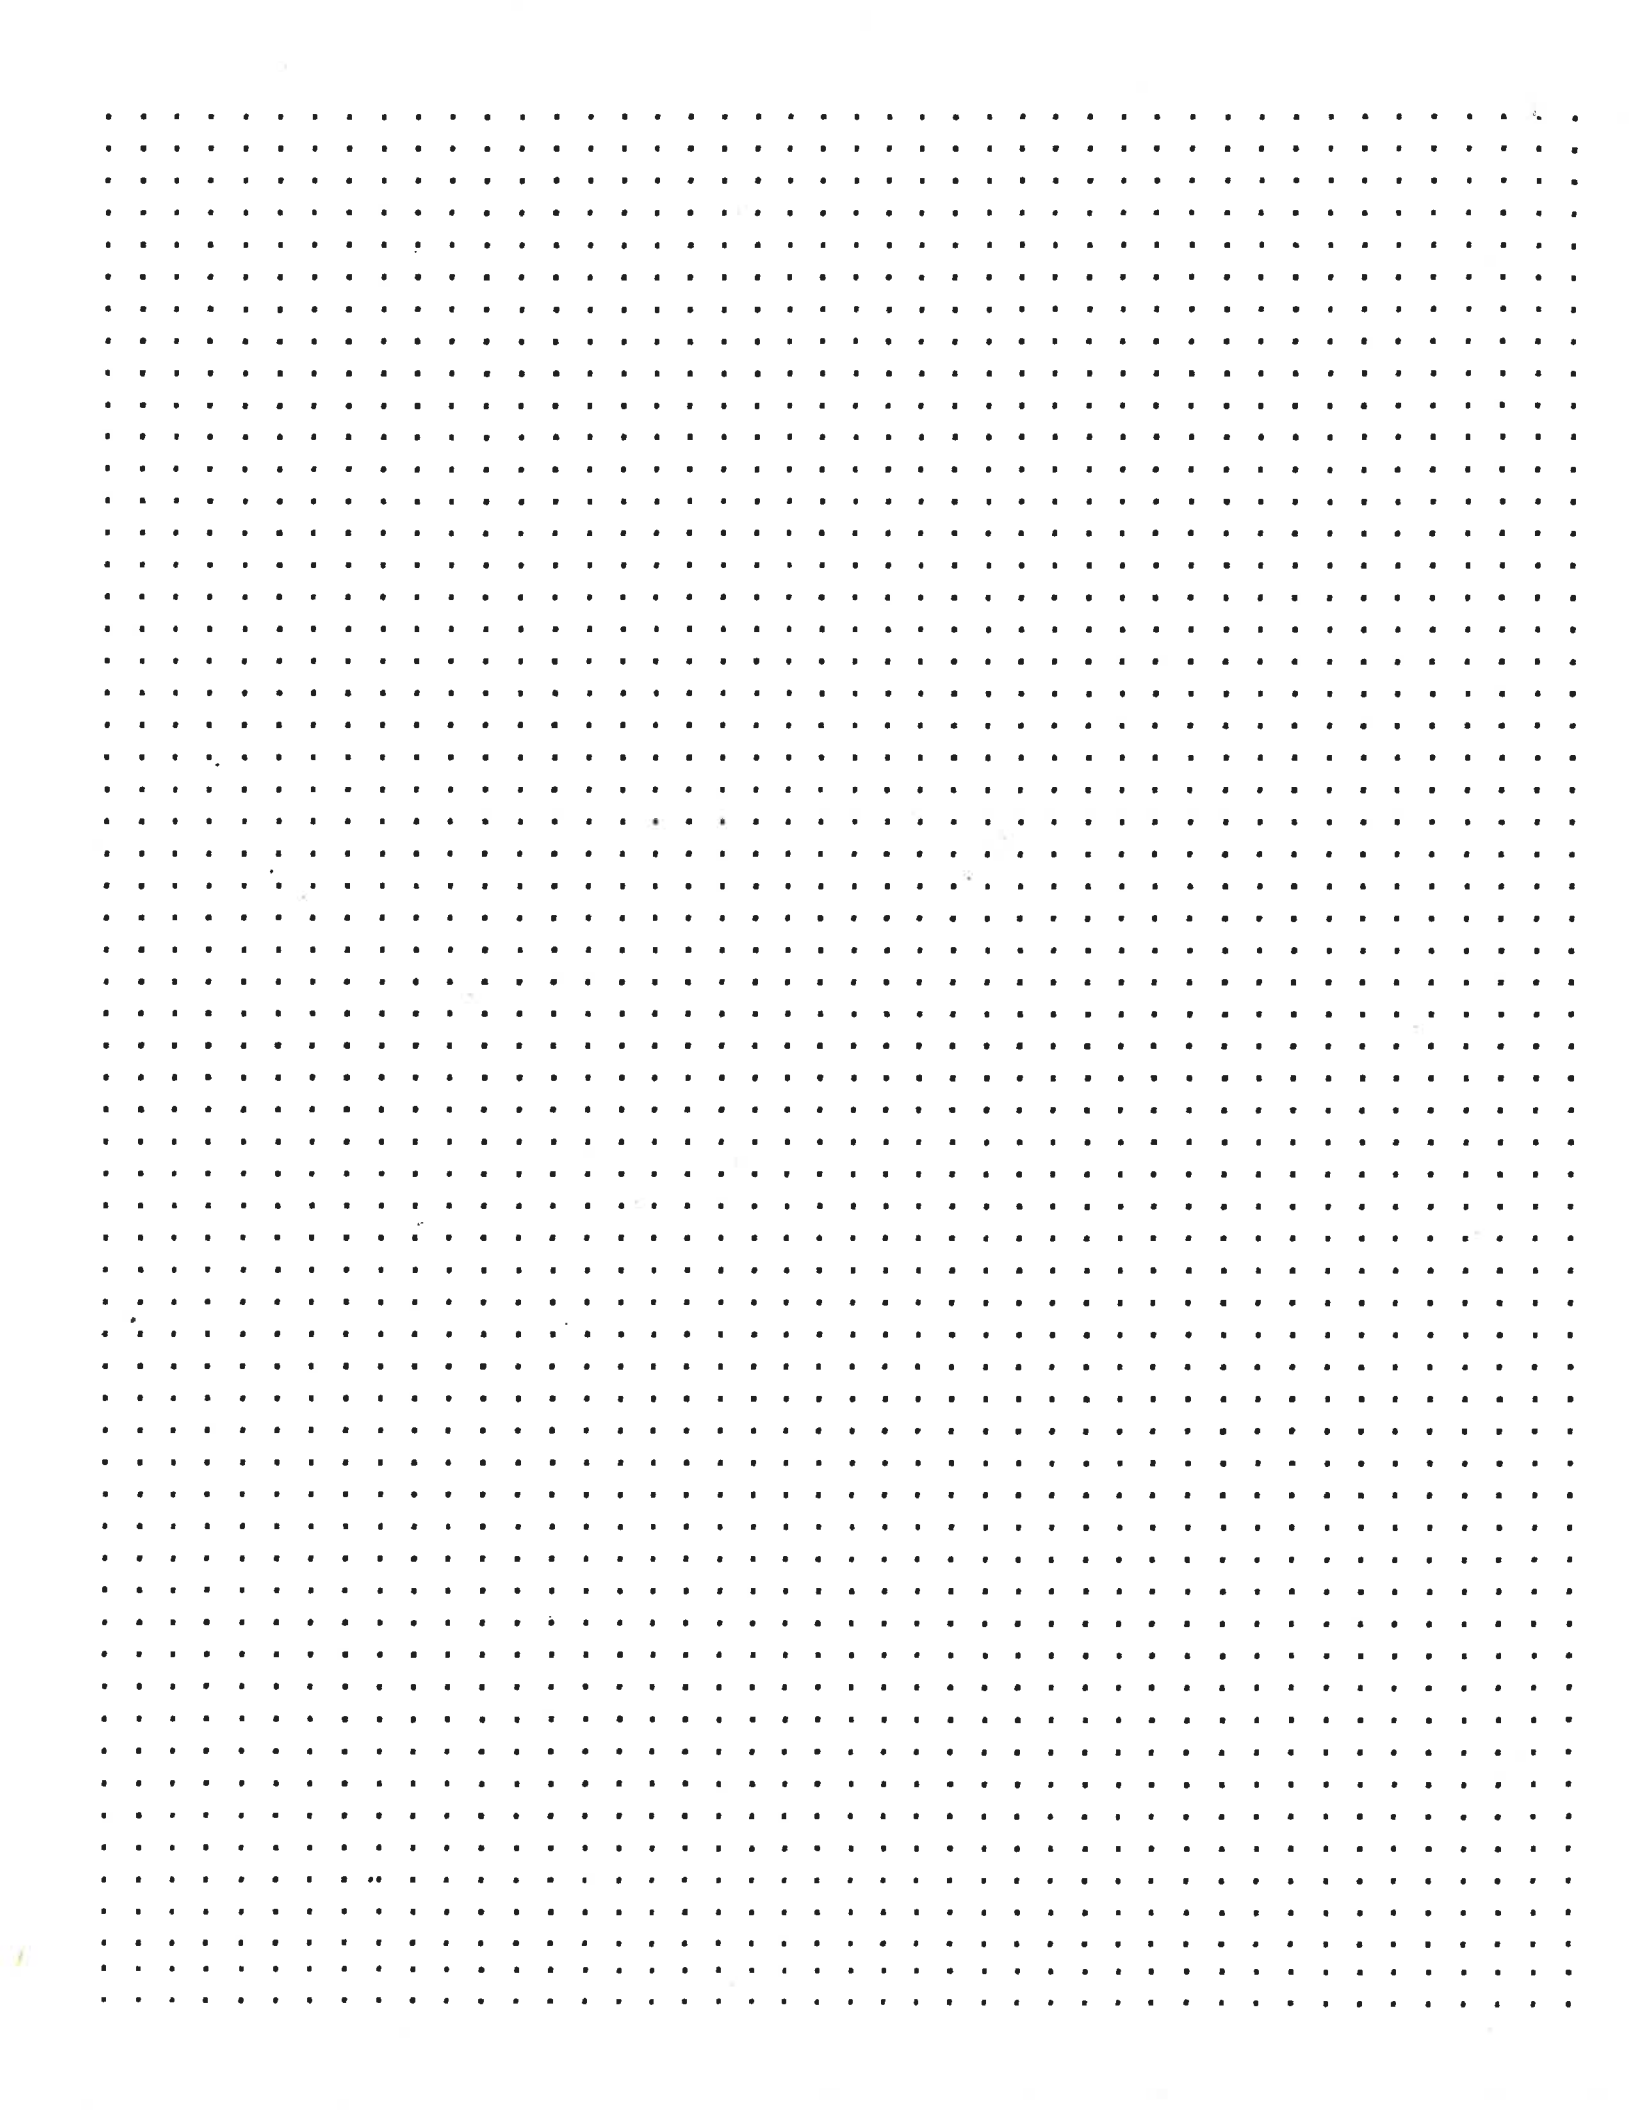

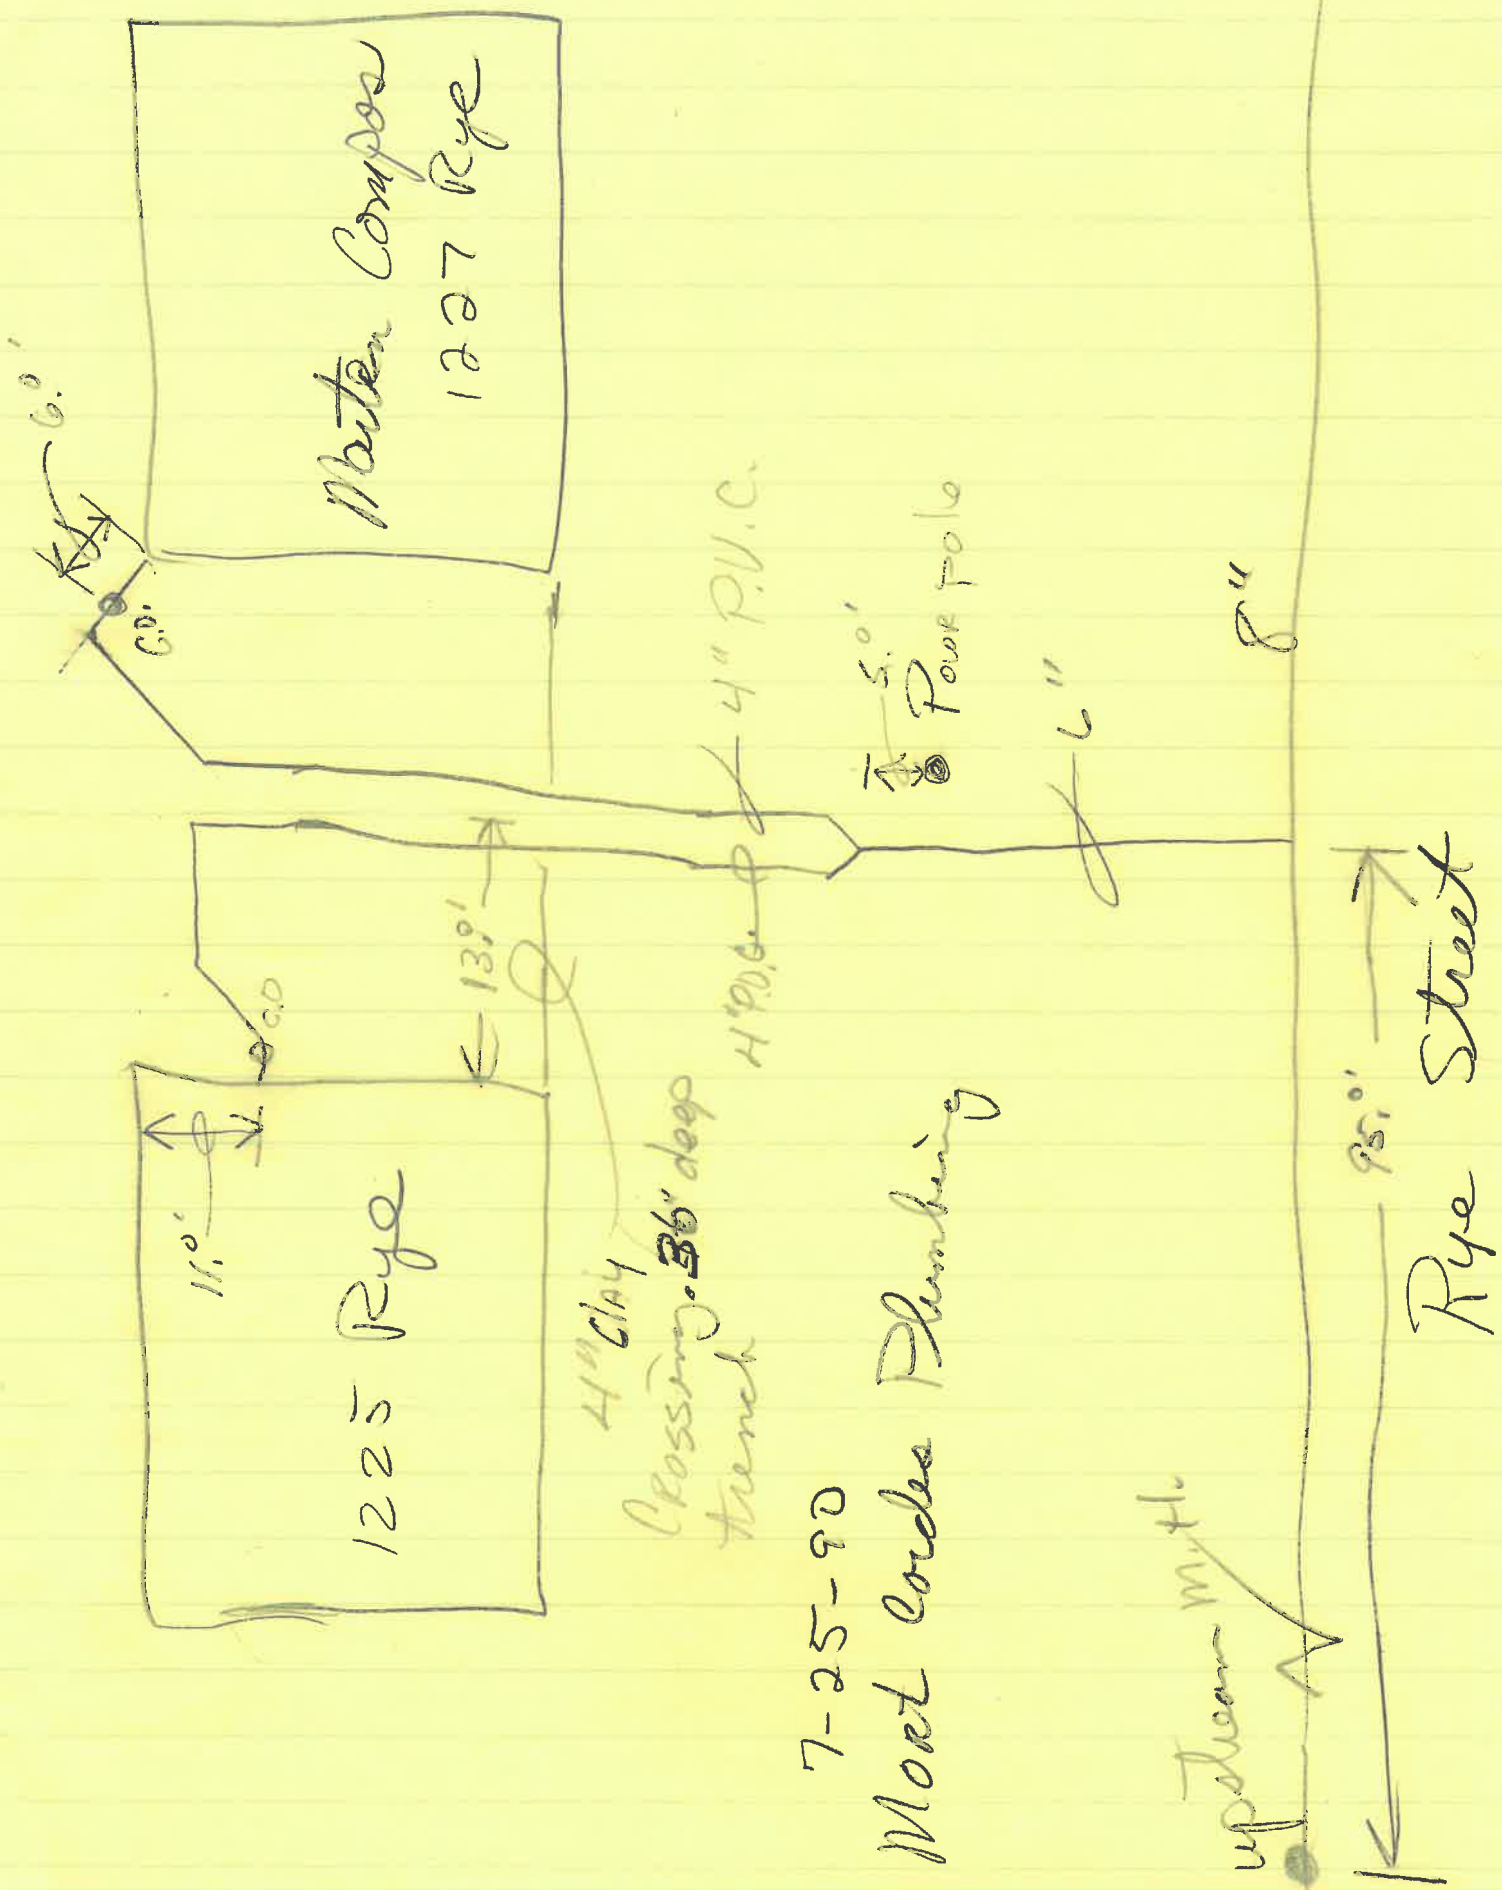

7-25-90  
Mort Cordes Plumbing

