


2015

1" = 20'

1007 SCOTT STREET

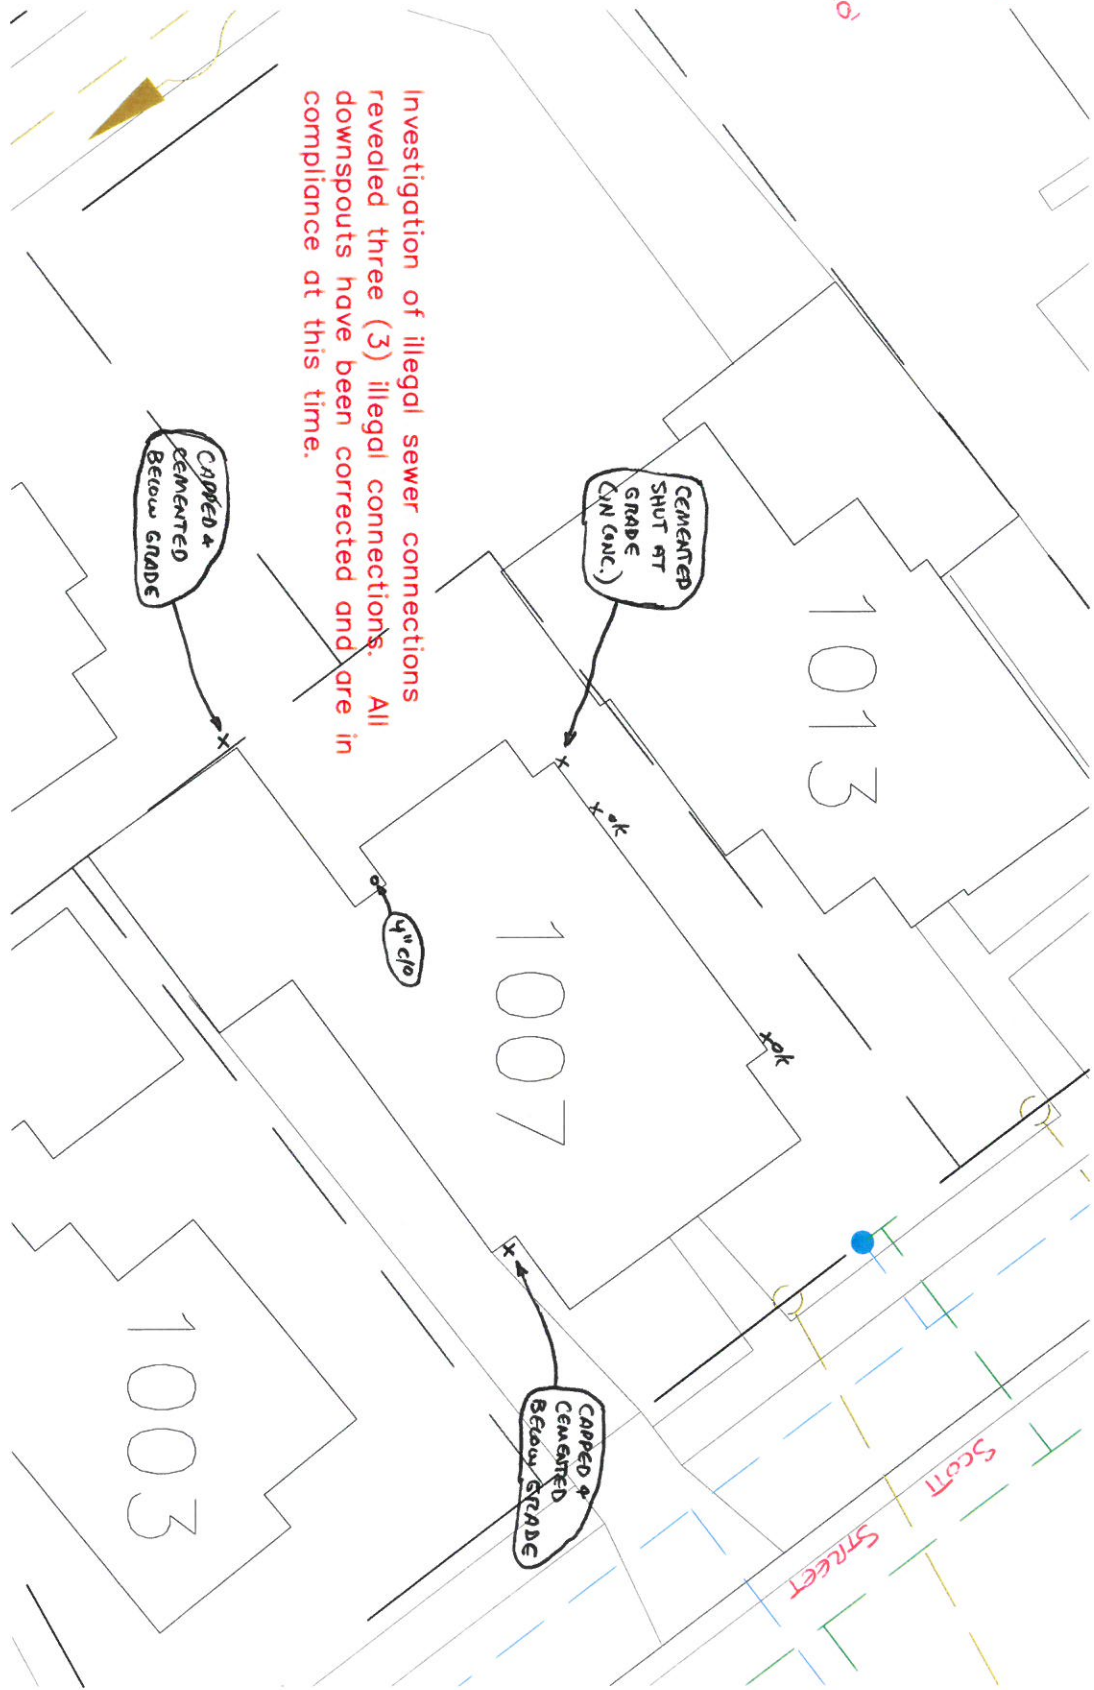

Investigation of illegal sewer connections revealed three (3) illegal connections. All downspouts have been corrected and are in compliance at this time.

SCANNED