


1019 SCOTT STREET

2015



SCANNED

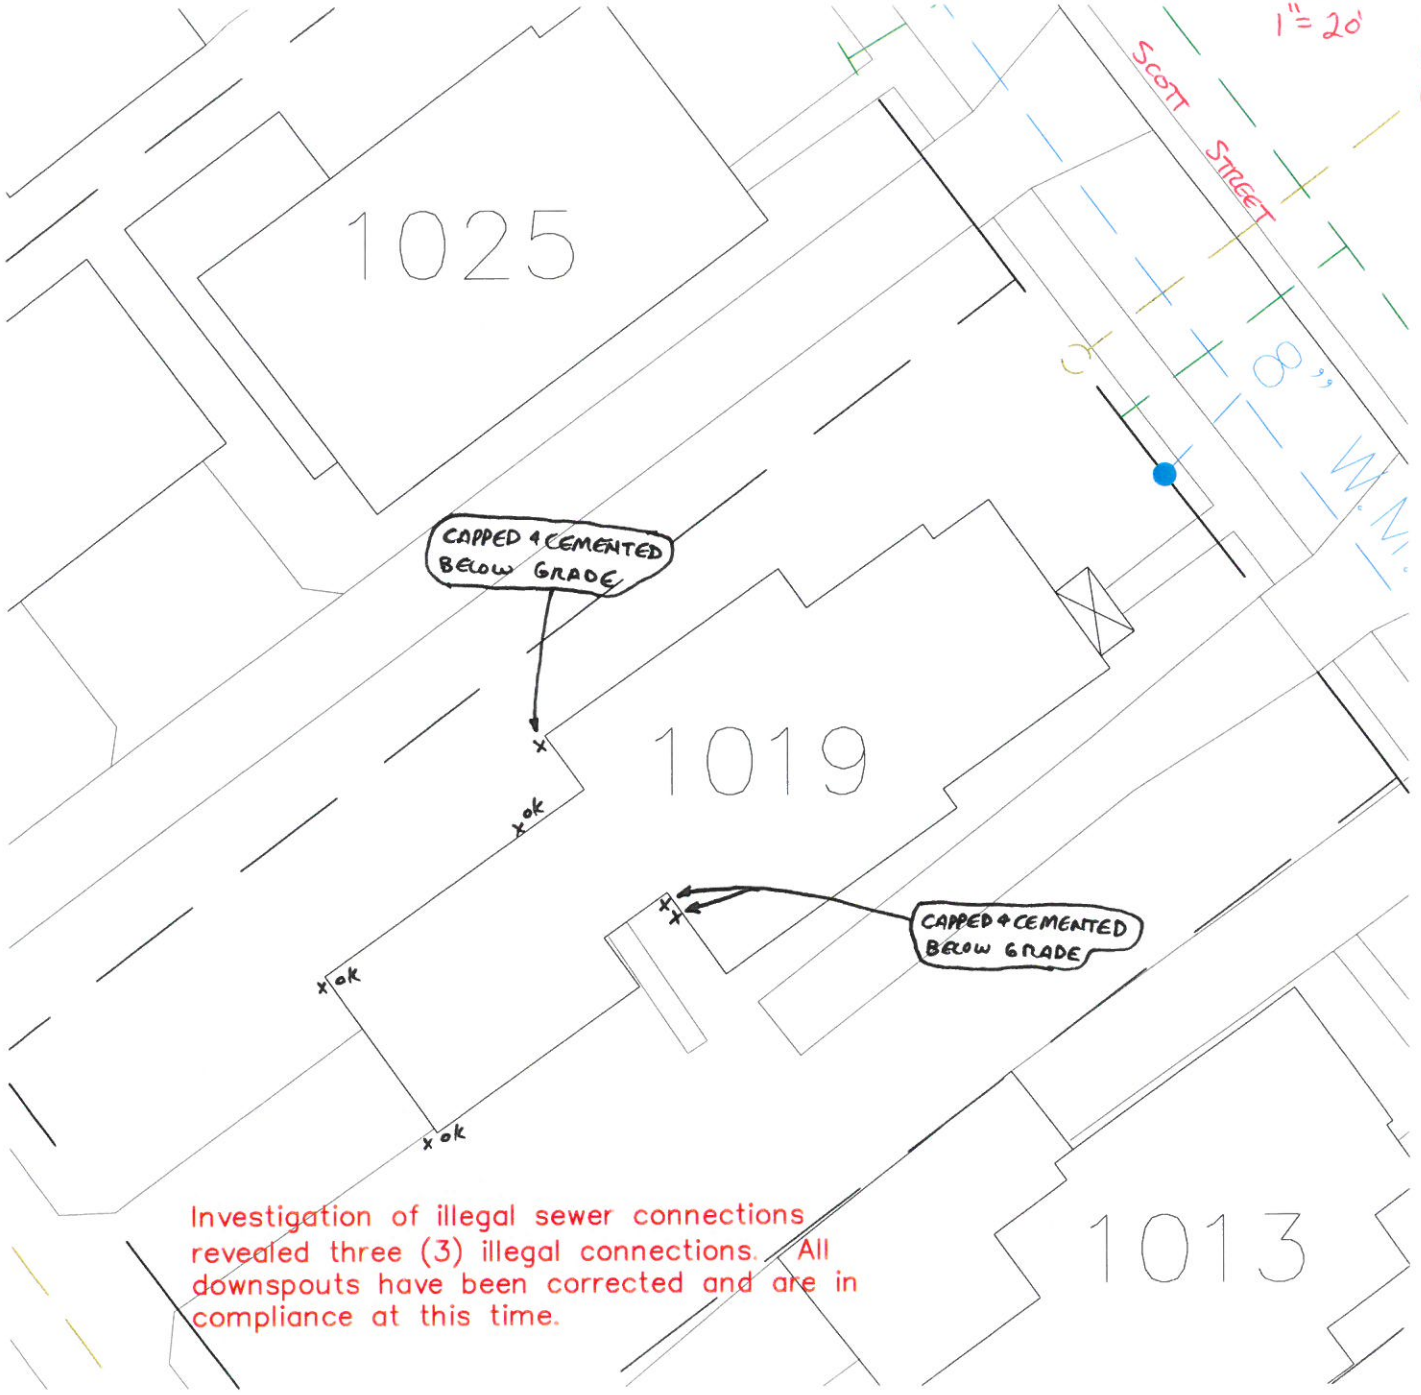

CAPPED & CEMENTED
BELOW GRADE

CAPPED & CEMENTED
BELOW GRADE

Investigation of illegal sewer connections revealed three (3) illegal connections. All downspouts have been corrected and are in compliance at this time.