

P E R M I T

CITY OF NAPOLEON
255 W. RIVERVIEW AVE
NAPOLEON, OHIO 43545

DIVISION OF BUILDING & ZONING
PH (419) 592-4010
FAX (419) 599-8393

PERMIT NO: 1027

DATE ISSUED: 03-11-02

ISSUED BY: MRD

JOB LOCATION: 1247 SCOTT ST

EST. COST: 20000.00

LOT #:

SUBDIVISION NAME:

OWNER: CHIEF SUPERMARKET
ADDRESS: 1247 SCOTT ST
CSZ: NAPOLEON, OH 43545
PHONE: 419-592-2846

AGENT: HARMON SIGN
ADDRESS: 7844 W CENTRAL AVE
CSZ: TOLEDO, OH 43617
PHONE: 419-841-6656

USE TYPE - RESIDENTIAL:

OTHER:

ZONING INFORMATION

DIST: LOT DIM: AREA: FYRD: SYRD: RYRD:
MAX HT: # PKG SPACES: # LOADING SP: MAX LOT COV:

BOARD OF ZONING APPEALS:

WORK TYPE - NEW: REPLMNT: ADD'N: ALTER: REMODEL:

WORK INFORMATION

SIZE - LGTH: WIDTH: STORIES: LIVING AREA SF:
GARAGE AREA SF: HEIGHT: BLDG VOL DEMO PERMIT:


WORK DESCRIPTION
REPLACING SIGNS

FEE DESCRIPTION	PAID DATE	FEE AMOUNT DUE
SIGN PERMIT		59.80

TOTAL FEES DUE 59.80


3/11/02
DATE

APPLICANT SIGNATURE

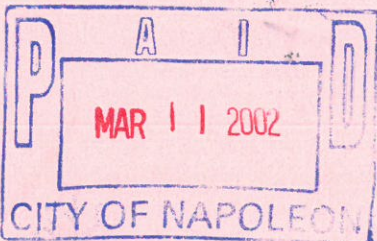

160P

19'-5"

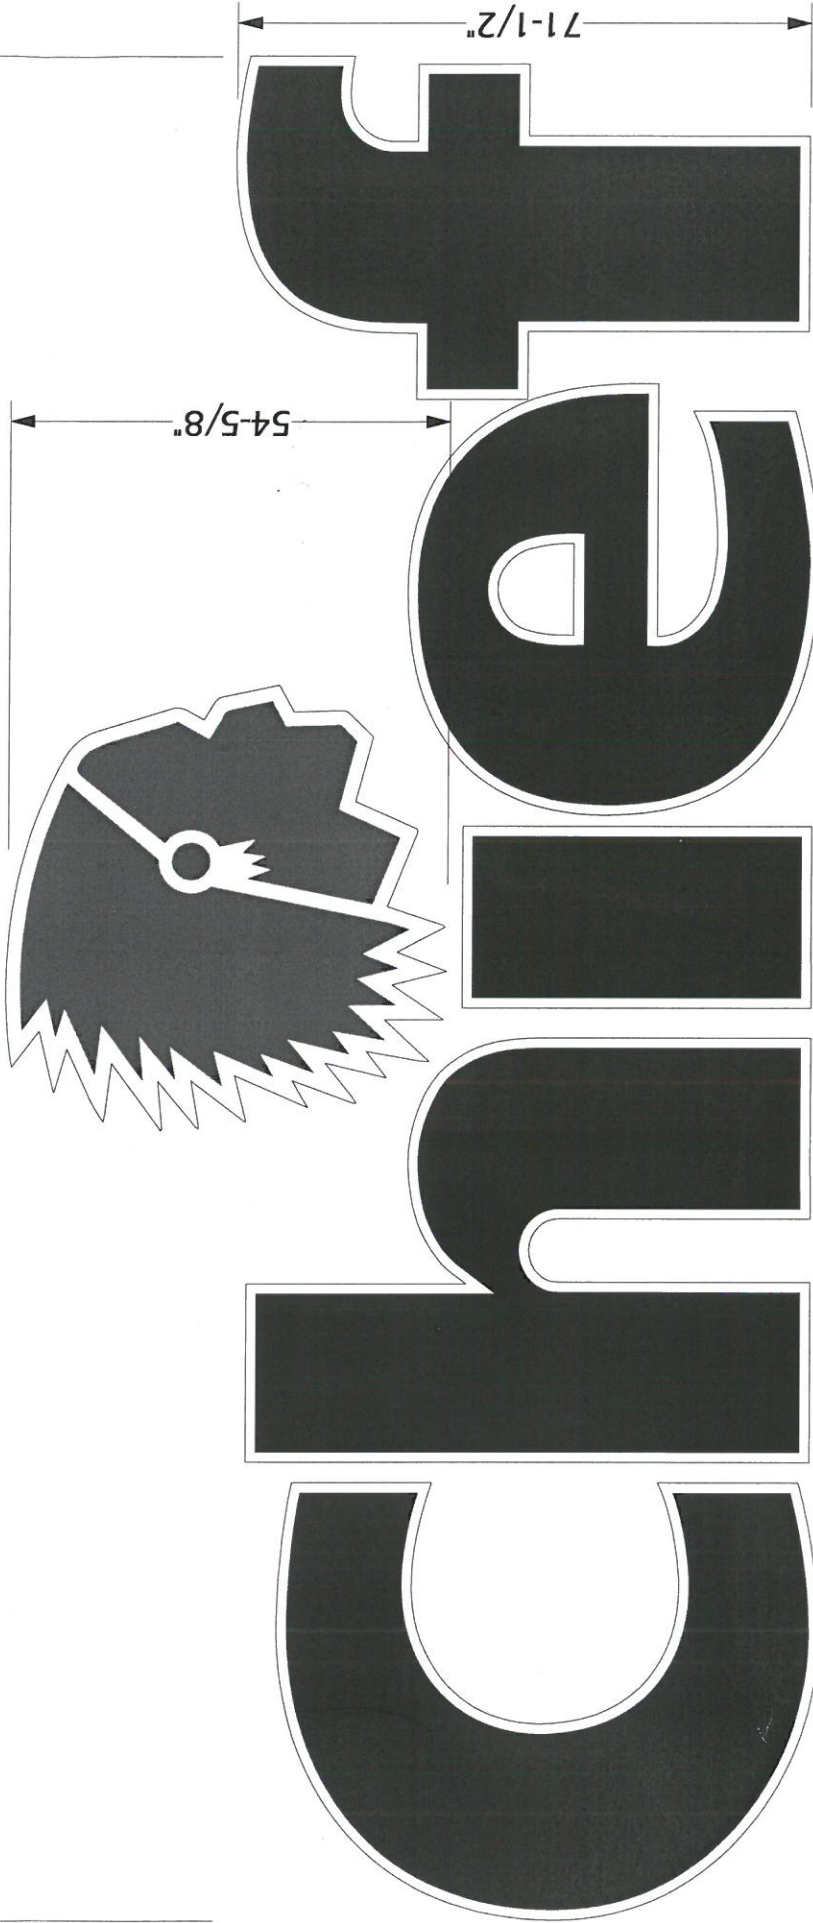

1247 N. Scott

QTY. 1 BUILDING FRONT SIGN

- FORWARD LIGHTED LOGO CAPSULE, LETTERS & SUPERMARKET CAPSULE WITH SELF CONTAINED TRANSFORMERS
- FACES WITH COLORED VINYL ON WHITE PLEX
- 2" TRIM CAP AND RETURNS PAINTED TO MATCH BLUE VINYL COLOR



JOB# 15234	DRAWING# 15234-3A	REVISION DATE	DRAWN BY/DATE C. IRONS 10-22-01
JOB NAME/LOCATION CHIEF / NAPOLEON, OH	SCALE 1/2" = 1'-0"	APPROVED BY/DATE	FILENAME CHIEFNAP3
SALESMAN S. SMITH	QUOTE#	<small>© COPYRIGHT 2001 This design & engineering is submitted as our proposal & it to remain our property exclusively until accepted & approved by purchase</small>	

21012

21'-10"

120"

Handwritten notes: "Red Glue", "Wink", "Black", "Blue".



QTY. 1

- S/F INTERNALLY ILLUMINATED SIGN
 - ROUTERED FACE W/ 1/4" PUSH THRU PLEX
 - ROOF MOUNT AS EXISTING ON UPRIGHTS
- Flex Face - vinyl copy*




JOB # 15234	DRAWING # 15234-4	REVISION DATE	DRAWN BY/DATE C. IRONS 10-23-01
JOB NAME/LOCATION CHIEF / NAPOLEON, OH	SCALE 3/4" = 1'-0"	FILENAME CHIEFNAP4	APPROVED BY/DATE
SALESMAN S. SMITH	QUOTE #		

This design & engineering is submitted as our proposal & is to remain our property exclusively until accepted & approved by purchase.

Copyright 2001

289

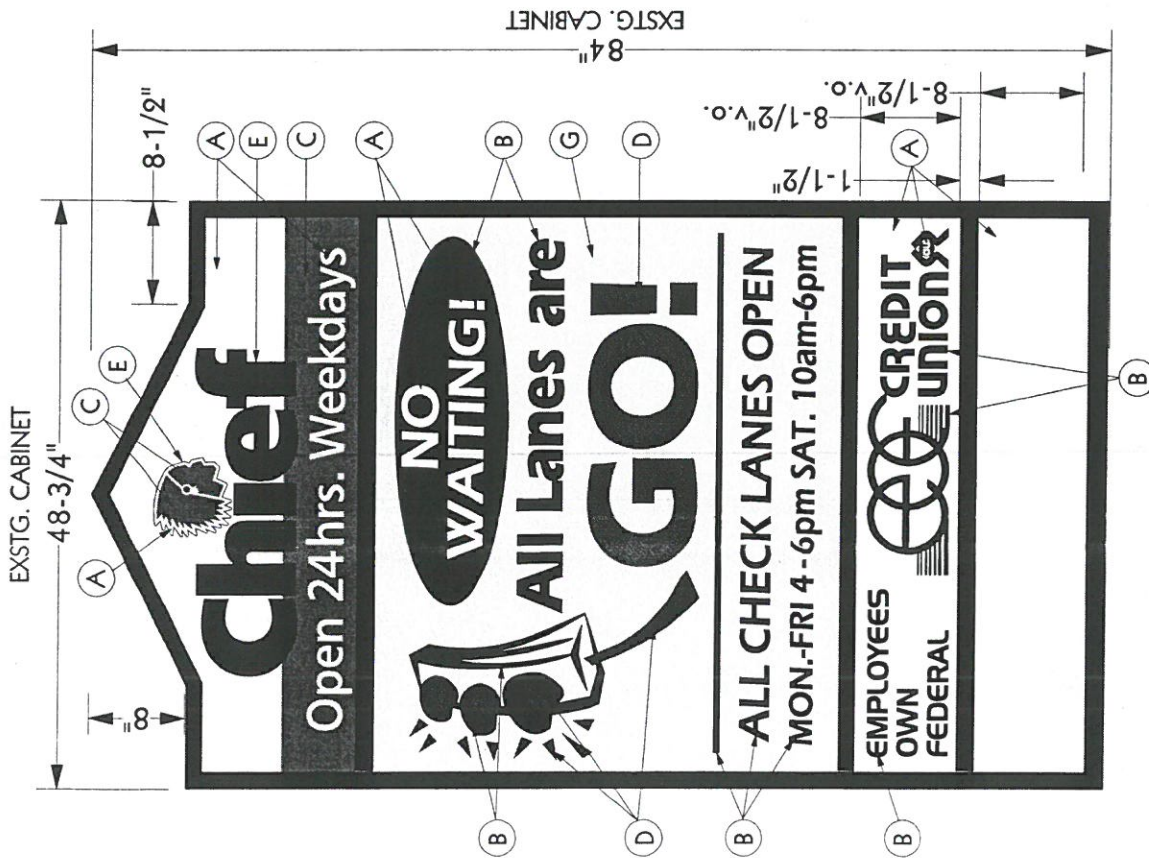

FACE

(4 TOTAL)

QTY. 1 EA. NEW REPLACEMENT • TRIM T.B.D. H. 48" W


LEXAN OTHER 7328PLEX 1/8" 3/16" RETAINER 2 "

ILLUMINATED NON-ILLUMINATED

FLAT STD. PAN SPECIAL PAN FLANGE "

SMOOTH BKGD. PLANK BKGD. EMBOSSED "

- A. WHITE
- B. BLACK
- C. 3630-73 TRANS. DARK RED VINYL
- D. 3630-26 TRANS. GREEN VINYL
- E. 3630-137 TRANS. EUROPEAN BLUE VINYL
- F. 3630-157 TRANS. SULTAN BLUE VINYL
- G. 3630-015 TRANS. YELLOW
- H. 3630-167 TRANS. BRIGHT BLUE VINYL

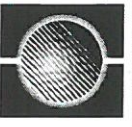

HARMONSIGN
INTERNATIONAL CORPORATION
PLANETNEON
1000 W. 10TH STREET, SUITE 100, DENVER, CO 80202

JOB# 15234	DRAWING# 15234-8	REVISION DATE	DRAWN BY/DATE S.KUNTZ 1-14-02
JOB NAME/LOCATION CHIEF / NAPOLEON, OHIO		SCALE 3/4" = 1'-0"	FILENAME CHIEFNAP8
SALESMAN S.SMITH		APPROVED BY/DATE	

This design & engineering is submitted as our proposal & it to remain our property exclusively until accepted & approved by purchase

CITY OF NAPOLEON INSPECTION FORM

PERMIT #: 1027

DATE ISSUED: 03-11-2002

JOB LOCATION: 1247 SCOTT ST

OWNER: CHIEF SUPERMARKET

OWNER PHONE: 419-592-2846

CONTRACTOR: HARMON SIGN

CONTRACTOR PHONE: 419-841-6656

WORK DESCRIPTION: REPLACING SIGNS

PLUMBING: UNDGR _____ RGHIN _____ FINAL _____

 SEWER INSP _____

MECHANICAL: UNDGR _____ RGHIN _____ FINAL _____

 FURNACE REPLC _____ AIR COND _____

ELECTRICAL: UNDGR _____ RGHIN _____ FINAL _____

 SERV UPGR _____

BUILDING: SITE _____ FTG _____ FNDDT _____

 STRUC _____ ROOF _____ EXT _____

 VENT _____ ACCES _____ EGRS _____

 SMKDT _____ FINAL _____

 ISSUE TEMP OCCUP _____ ISSUE OCCUP _____

STRG SHED: SITE _____ FINAL _____

SIGN: FTG _____ FINAL 5-2402

FENCE: SITE _____ FINAL _____

MISC INSP: _____

NOTES: _____

INSPECTOR INITIALS: _____

1247 Scott St

City of NAPOLEON, OHIO

255 WEST RIVERVIEW AVENUE, P.O. BOX 151
NAPOLEON, OHIO 43545-0151
(419) 592-4010
FAX (419) 599-8393



Fax Transmission

Mayor
J. Andrew Small

To: BUTCH BROWN

Members of Council
Michael J. DeWit, President
Terri A. Williams
James Hershberger
Travis B. Sheaffer
John A. Helberg
Jean A. Steele
Glenn A. Miller

Company Name: CHIEF'S

Fax Number: (419) 599-8704

Number of Pages (Including Cover Page): 2

From: BRENT N. DAMMAN, BUILDING & ZONING ADMINISTRATOR

Date: 10-02-01 Time: 12:20

City Manager
Dr. Jon A. Bisher

Operator: MARK B. SPIESS

Comments:

HERE ARE THE SIGN RESTRICTIONS FOR YOUR ZONE.
IF YOU HAVE ANY FURTHER QUESTIONS, PLEASE FEEL
FREE TO CALL OUR BUILDING & ZONING ADMINISTRATOR.

Law Director
David M. Grahn

City Engineer
Joseph R. Kleiner, P.E.

Please call (419) 592-4010 if you have any trouble receiving this Transmission or you did not receive the number of pages shown above.