
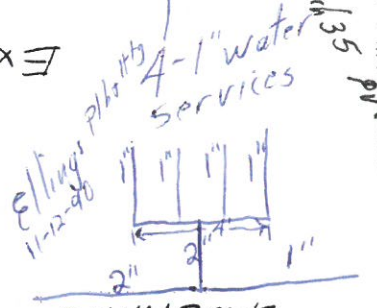


247
Scott St

Earl Elling installed
St. Rt. 108
Napoleon, Ohio
11-8-90

Vern
Nagel Construction
Rexmoll Foreman
installed 11-8-90

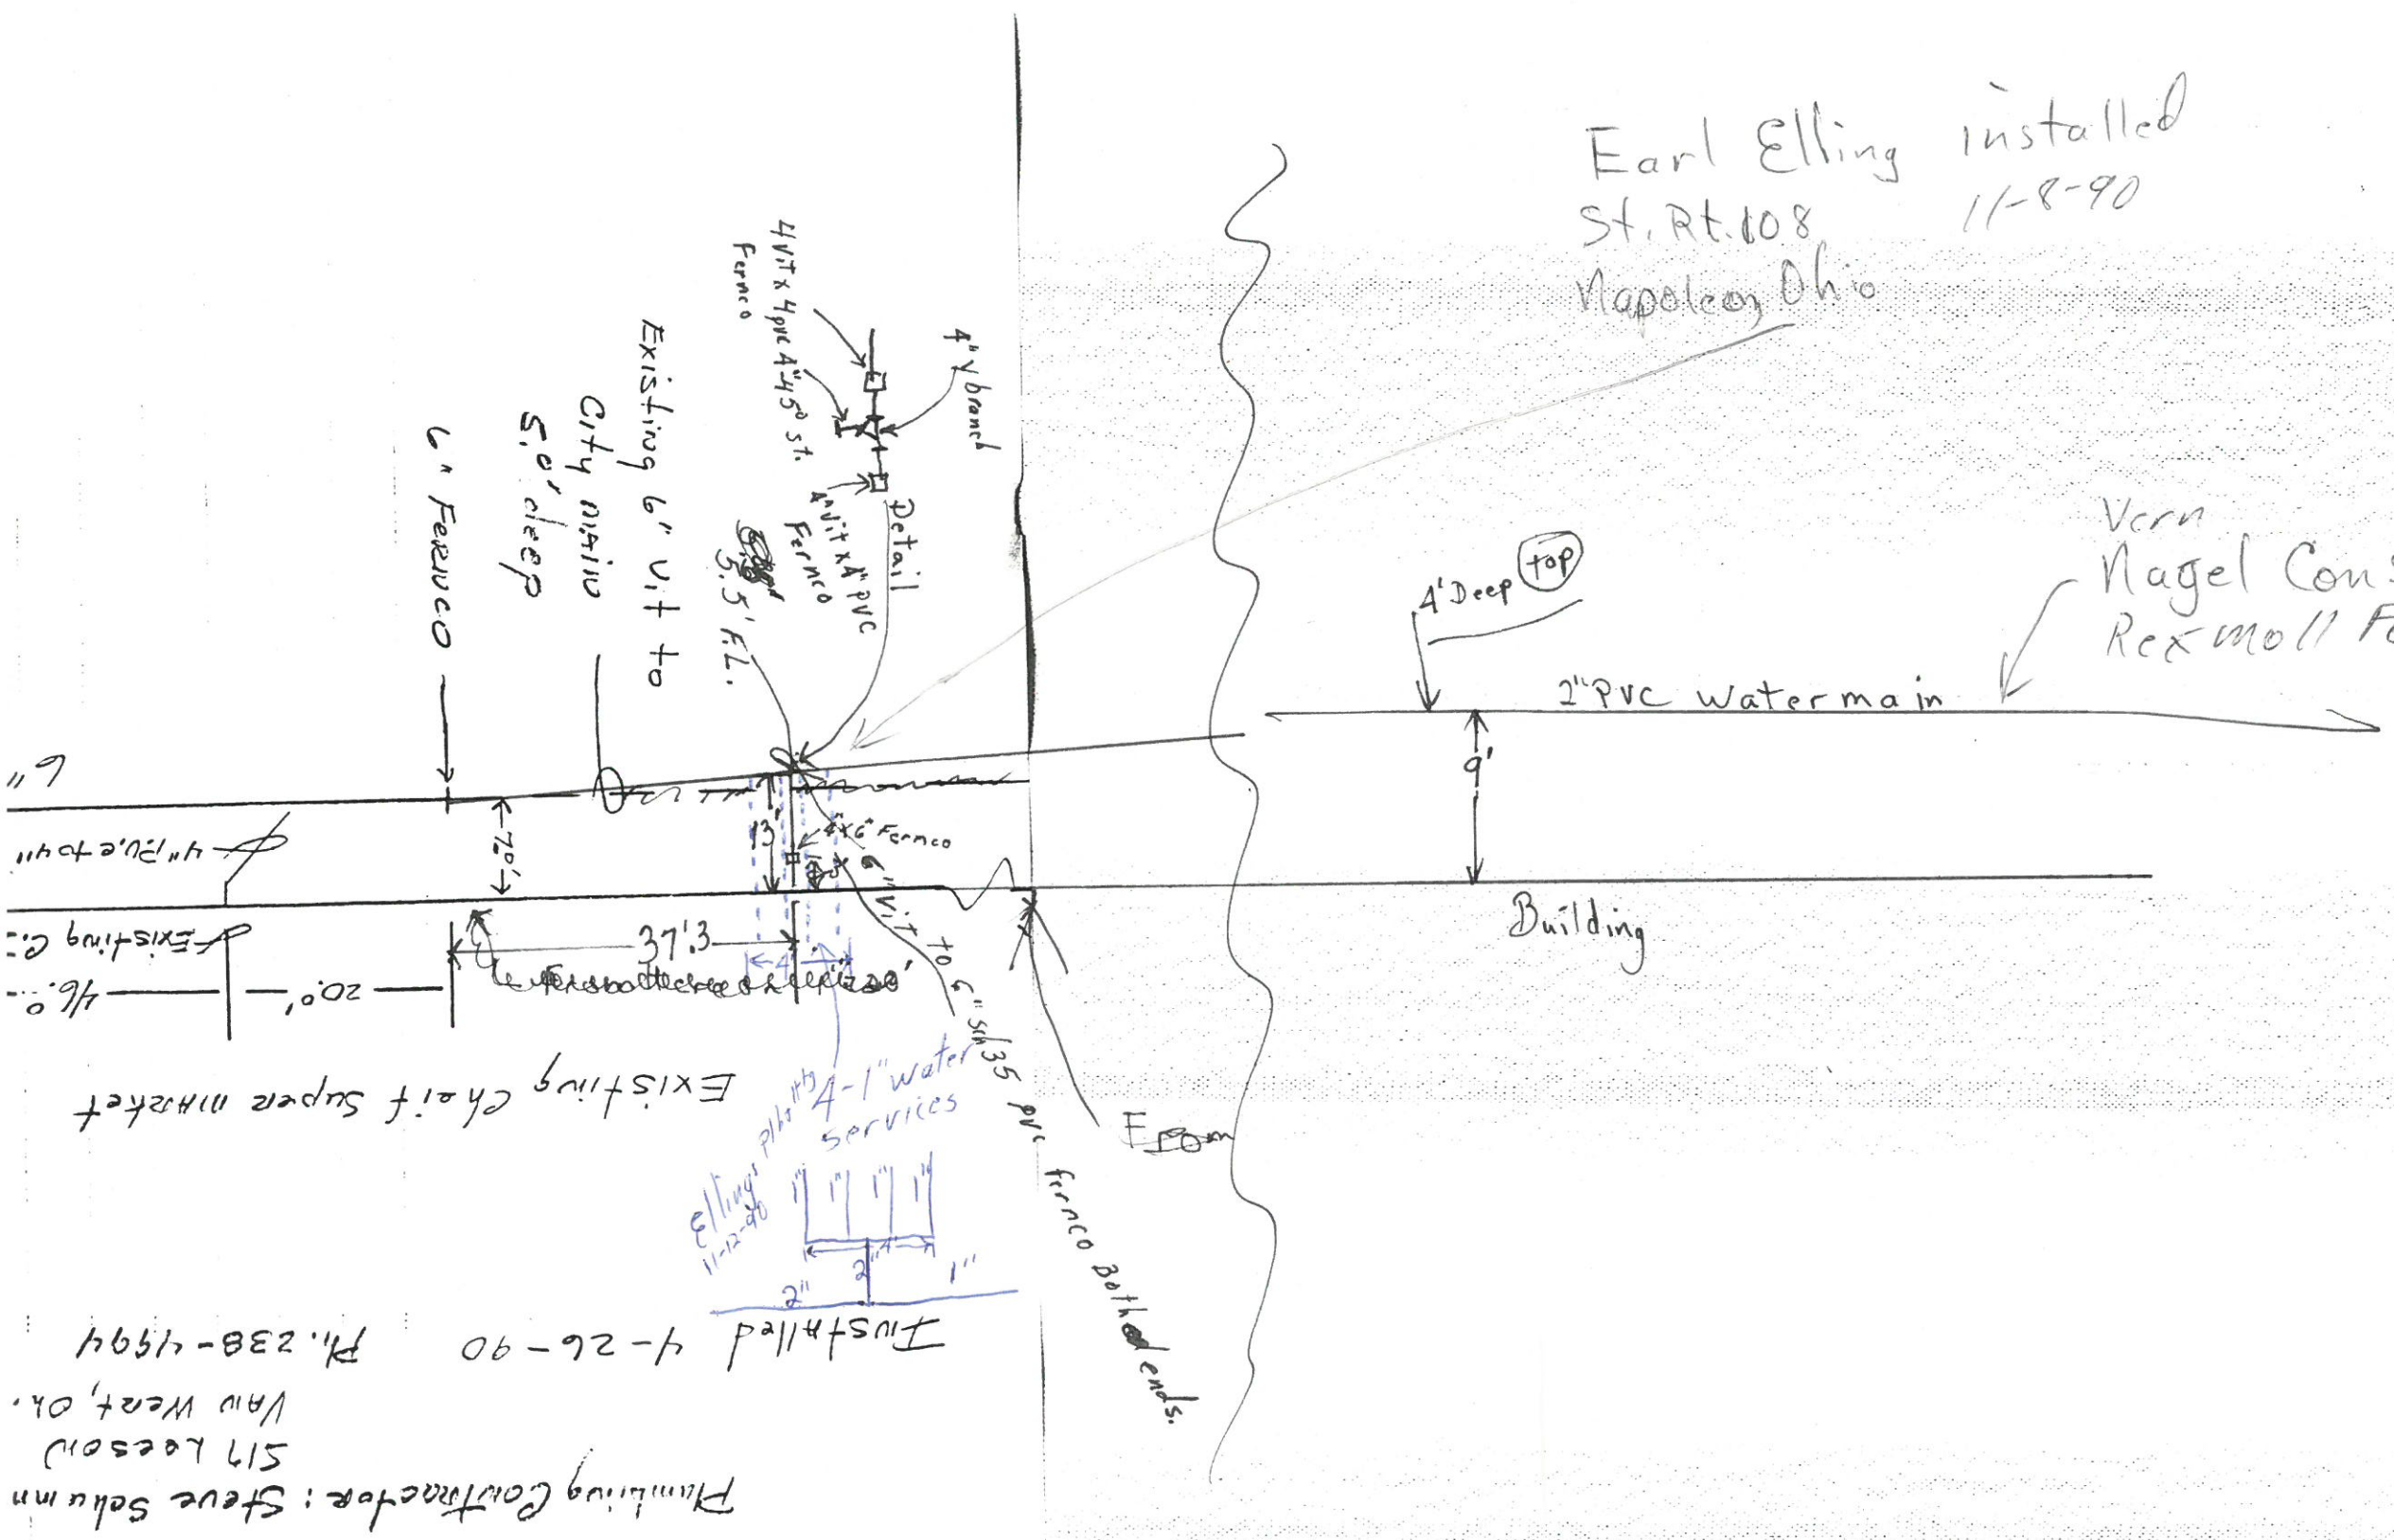

Plumbing Contractor: Steve Salum
519 Leasor
Van Wert, OH
P. 238-4994
Installed 4-26-90

Existing Chief Super market

Existing C.
46.0
20.0
4 inch PVC to 4 inch

Existing 6" VIT to
City main
5.0' deep
4" Ferroco
4" VIT x 4" 45° St.
Ferroco
4" VIT x 4" PVC
Ferroco
Detail
4" Y-branch
5.5' F.L.

4' Deep top

2" PVC water main

Building

to 5" SDR35
PVC
Ferroco
Bath
ends.