

P E R M I T

CITY OF NAPOLEON  
255 W. RIVERVIEW AVE  
NAPOLEON, OHIO 43545

DIVISION OF BUILDING & ZONING  
PH (419) 592-4010  
FAX (419) 599-8393

PERMIT NO: 119

DATE ISSUED: 05-17-00

ISSUED BY: MRS

JOB LOCATION: 1255/360 SCOTT ST

EST. COST: 1700.00

LOT #:

SUBDIVISION NAME:

OWNER: WORLINE, T.R.  
ADDRESS: 210 S. MAIN ST.  
CSZ: SWANTON, OH 43558  
PHONE: 419-592-9661

AGENT: TOLEDO SIGN CO  
ADDRESS: 2021 ADAMS ST  
CSZ: TOLEDO, OHIO 43624  
PHONE: 419-244-4444

USE TYPE - RESIDENTIAL:

OTHER:

ZONING INFORMATION

DIST: LOT DIM: AREA: FYRD: SYRD: RYRD:  
MAX HT: # PKG SPACES: # LOADING SP: MAX LOT COV:

BOARD OF ZONING APPEALS:

WORK TYPE - NEW: REPLMNT: ADD'N: ALTER: REMODEL:

WORK INFORMATION

SIZE - LGTH: WIDTH: STORIES: LIVING AREA SF:  
GARAGE AREA SF: HEIGHT: BLDG VOL DEMO PERMIT:

WORK DESCRIPTION  
WALL MOUNTED SIGN


FEE DESCRIPTION	PAID DATE	FEE AMOUNT DUE
SIGN PERMIT		25.00

TOTAL FEES DUE 25.00

5-17-0

DATE

*Timothy J. Worline, Pres*  
APPLICANT SIGNATURE

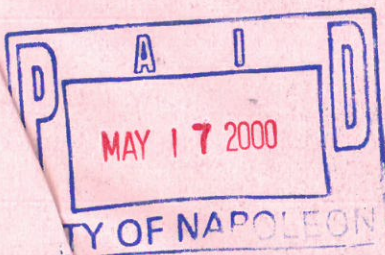

1255 Scott  
Suite 360


Brent,

Here are the  
sign dimensions you  
needed.

Thanks

Julie, Worline & Assoc.

3 pgs

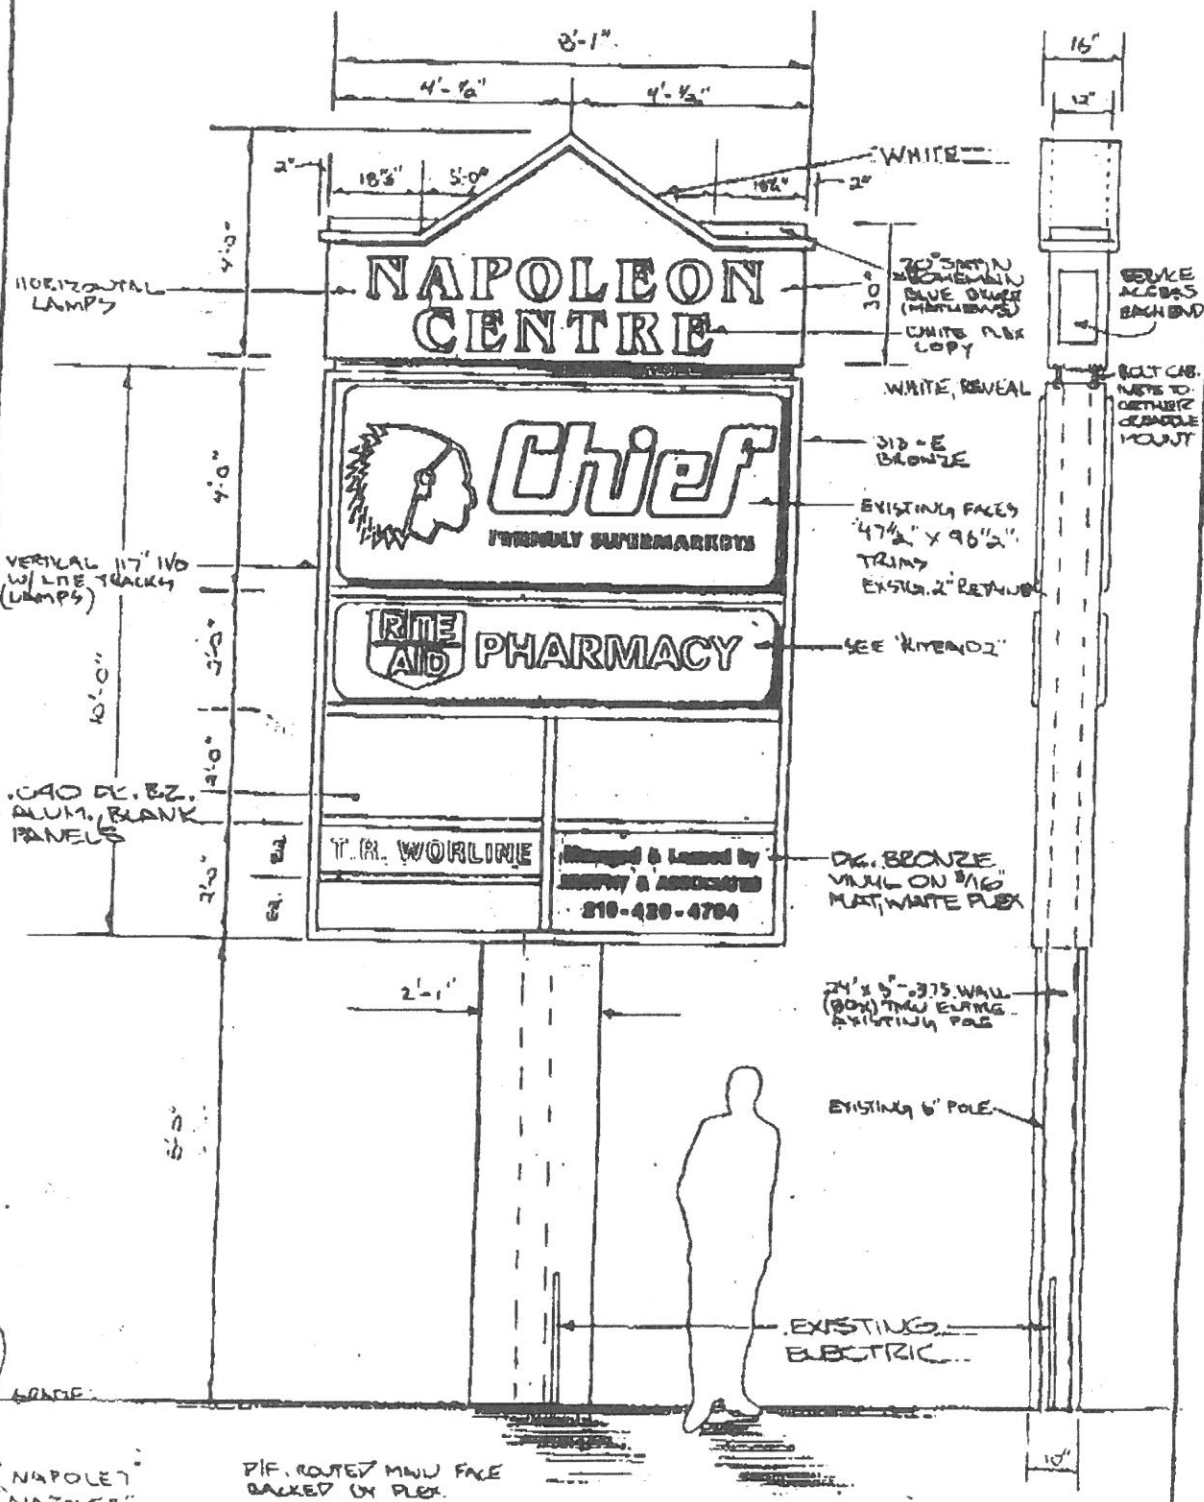


WKS

"NAPOLEON"  
"NAPOLEON"  
"RITEAID"

PIF. ROUTED MAIN FACE  
BACKED BY PLEX.

**Harmon Sign**  
Since 1937  
7044 W. Central Ave. Toledo, Ohio 43617

CLIENT NAPOLEON CENTRE	SALESMAN S. SMITH	SCALE 1/2" = 1'-0"	REVISIONS
LOCATION NAPOLEON	DATE 6-13-90	DRAWN BY T.B.	APPROVED BY D.S.S.K.
<small>This Design And Engineering is Submitted As Our Proposed And is to Remain Our Property          Previously Used Accepted And Approved By Client.</small>			<small>© COPYRIGHT 1990</small>

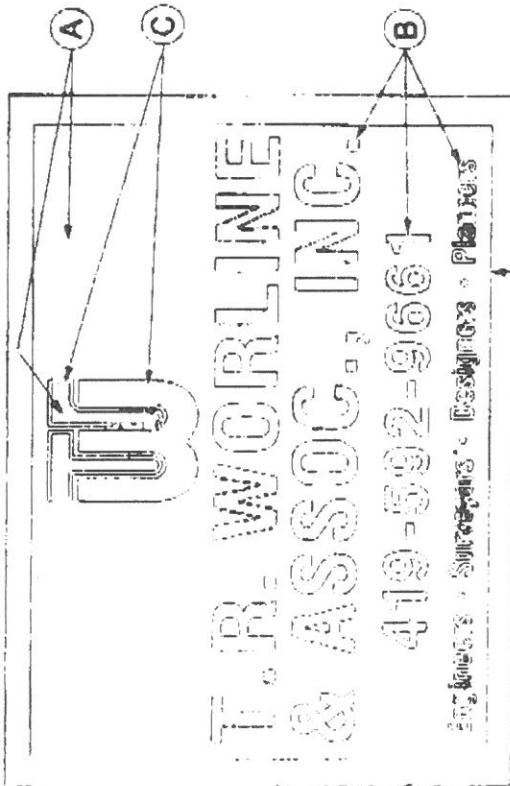

APPROX. V.O.

**FACE**

CITY 2  NEW REPLACEMENT • TRIM 34" H47 1/4" W  
 BELEXAN  OTHER X 1/8" 3/16" RETAINER 2  
 BE FLAT  STD. PAN  SPECIAL PAN  FLANGE  
 BE SMOOTH BKGD.  PLANK BKGD.  EMBOSSED  
 CHG-BL COPY        LINES OF         ZIP/FEZ  
 WAGNER  
 OTHER       

- A WHITE
- B BLACK VINYL
- C 5005 DK. GREEN VINYL

<b>Harmon</b>		ORDER # 7522	QUANTITY # 2	ORDER DATE 7-6-98	ORDER BY / DATE TB / 11-18-97
<b>SIEN</b>		JOB NAME / ADDRESS T.R. WORLINE / NAPOLEON	SCALE 1" = 1'-0"	6-12-98	FILE NAME TRWORLINE
QUALITY SINCE SINCE 1937		SPECIES LINDA O.	DATE #	APPROVED BY / DATE L.H. 7-6-98	7-6-98

THIS ORDER IS SUBJECT TO OUR POLICY & IS TO BE USED FOR PROPERTY OCCUPANCY ONLY. APPROVED BY ARCHITECT. © COPYRIGHT 1997

1255/300 SCOTT ST



**Toledo sign co.**

2021 ADAMS STREET  
TOLEDO OHIO 43624  
PHONE (419) 244-6444  
FAX (419) 268-6545

ALL WORK SUBJECT TO OUR CONTRACTS  
WHICH ARE AVAILABLE UPON REQUEST  
AND THE PROVISIONS THEREOF. WE DO NOT  
WARRANT ANY WORK OR MATERIALS  
UNLESS SPECIFICALLY STATED OTHERWISE  
BY THE CONTRACT.

DATE: 11 24 99  
BY: G169

ORDER: Working  
DRAWING: [unclear]  
SCALE: 1/8" = 1'-0"



**L.A. WORLINE  
& ASSOC., INC.**  
DESIGNERS SURVEYORS ENGINEERS PLANNERS

# RITE PHARMA AID

## SAY CELLULAR

Managed & Leased by  
**MURPHY & ASSOCIATES**  
219 - 426 - 4704

**Tasty Food**  
RESTAURANT

 **STAFFMARK**

**T.R. WORLINE & ASSOC., INC.**  
DESIGNERS-SURVEYORS-ENGINEERS-PLANNERS

ADAMS ST.  
CITY  
1024  
Toledo, OH

 **toledo sign co.**

2021 ADAMS STREET  
TOLEDO, OHIO 43624  
PHONE (419) 244-4444  
FAX (419) 244-0445

ALL SIGN ORDERS ARE SUBJECT TO  
THE SIGN CONTRACT. THE SIGN CONTRACT  
MAY BE OBTAINED FROM THE  
TOLEDO SIGN CO. WITHOUT CHARGE.

DATE: 11/24/99  
BY: J. W. WILSON  
PROJECT: T.R. Worline  
JOB NO: 1024