

P E R M I T

CITY OF NAPOLEON
255 W. RIVERVIEW AVE
NAPOLEON, OHIO 43545

DIVISION OF BUILDING & ZONING
PH (419) 592-4010
FAX (419) 599-8393

PERMIT NO: 627 DATE ISSUED: 06-05-01 ISSUED BY: BND

JOB LOCATION: 1255 SCOTT ST STE 380 EST. COST:

LOT #: SUBDIVISION NAME:

OWNER: NAPOLEON PARTNERS
ADDRESS:
CSZ: NAPOLEON, OH 43545
PHONE:

AGENT: BILL ORTWEIN SIGNS I
ADDRESS: 2108 S BUCKLEY ST
CSZ: CHATTANOOGA, TN 37404
PHONE: 423-622-5539

USE TYPE - RESIDENTIAL: OTHER:

ZONING INFORMATION

DIST: LOT DIM: AREA: FYRD: SYRD: RYRD:
MAX HT: # PKG SPACES: # LOADING SP: MAX LOT COV:

BOARD OF ZONING APPEALS:

WORK TYPE - NEW: REPLMNT: ADD'N: ALTER: REMODEL:

WORK INFORMATION

SIZE - LGTH: WIDTH: STORIES: LIVING AREA SF:
GARAGE AREA SF: HEIGHT: BLDG VOL DEMO PERMIT:


WORK DESCRIPTION
SIGN FACE & CABINET

FEE DESCRIPTION	PAID DATE	FEE AMOUNT DUE
SIGN PERMIT		25.00

TOTAL FEES DUE 25.00

DATE

APPLICANT SIGNATURE

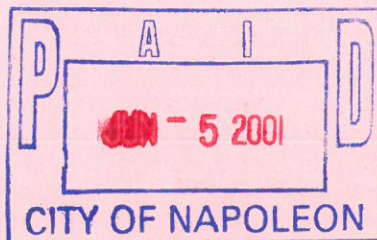

City of Napoleon
Engineering Department

Office Use Only
Permit No: _____
App. Date: _____
Est. Cost: _____
Base Fee: _____
Plus Fee: _____
Total Fee: _____

Application for Sign Permit

Owner Name: FIRST AMERICAN CASH ADVANCE

Owner Address: 1255 NORTH SCOTT STREET ^{ste 380}

Contractor Name: BILL ORTWEIN SIGNS, INC

Contractor Address: 2806 EAST 50TH STREET PH: 423-867-9208

Location of Project: 1255 NORTH SCOTT STREET

Additional Information: Sign Type - Post _____ Wall X Ground _____ Awning _____


Dimensions: 4' x 12' Total S.F. 48 sq. ft

Date: 5/2/01 Applicant Signature: Bradley Allen, SEC.


Application must include a site drawing or a description of the location of the sign (where applicable) and a sketch of the proposed sign(s).

The permit fee is as follows: \$25.00 base which includes up to 50 square feet of sign area, plus .10 per square foot after 50 square feet, not to exceed \$100.00 in any case.

ELEVATION
12'

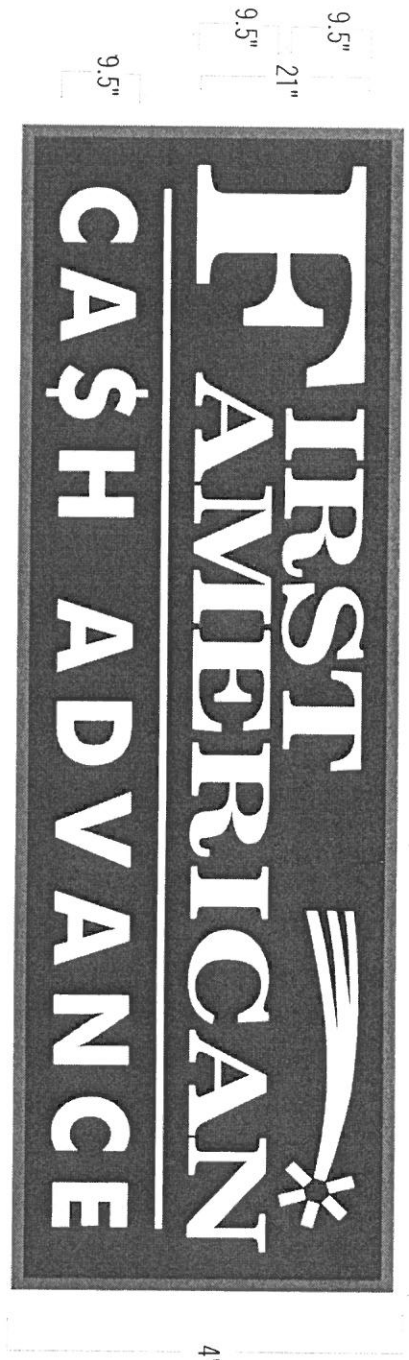

CONSTRUCTION/MOUNTING DETAIL

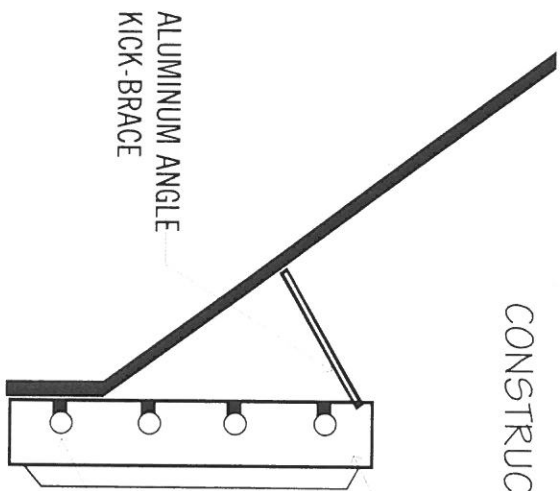

- ALL ALUMINUM CABINET CONSTRUCTION.
- HIGH IMPACT POLYCARBONATE FACE
- 800 M.A. HIGH OUTPUT FLUORESCENT LAMPS - TYP.

COLOR LEGEND:

- BACKGROUND: DARK BLUE
- FIRST AMERICAN: WHITE
- CASH ADVANCE: YELLOW
- EMBLEM: YELLOW
- DIVIDER BAR: RED



APPROVED ELECTRIC SIGN

THIS DRAWING CREATED BY AND EXCLUSIVE PROPERTY TO BILL ORTWEIN SIGNS, INC. USE IN PART OR WHOLE WITHOUT WRITTEN CONSENT IS PROHIBITED.



Bill Ortwein Signs, Inc.
2806 East 50th Street
Chattanooga, TN 37407
Phone 423-867-9208 Fax 423-867-9211
sales@BillOrtweinSigns.com


CLIENT: FIRST AMERICAN CASH ADVANCE #362
NAPOLEON, OH

DATE: 04/23/01

REP:

DRAWN BY:

SCALE: 1/2" = 1'
DWG. NO. 2104231

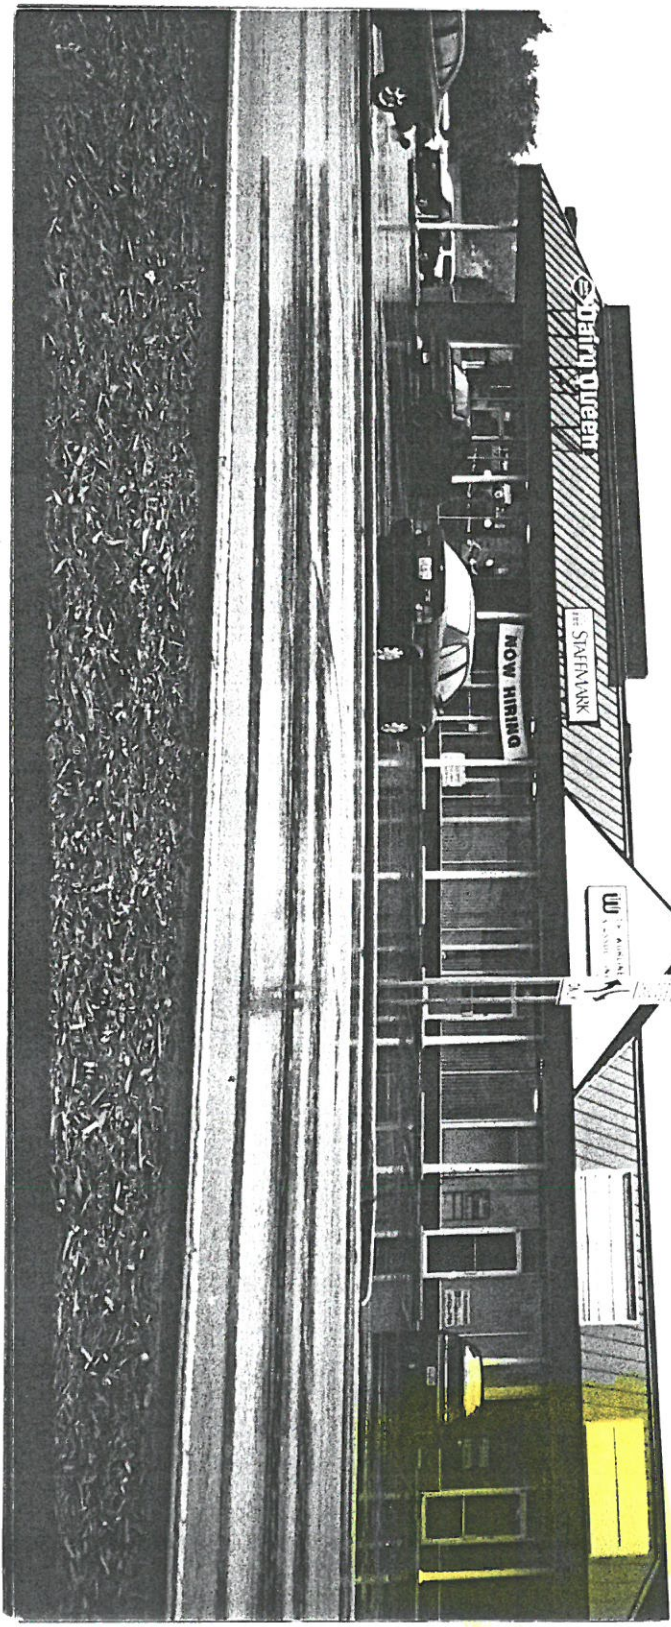

NAPOLEON
CENTRE

FIRST
AMERICAN
CASH
ADVANCE