

THE CITY OF NAPOLEON

BUILDING & ZONING DEPARTMENT

255 W. RIVERVIEW

(419)592-4010

Zoning Variance Permit

Permit Number: ZV2009-2

Page 1 of 1

Printed: 2/11/2009

ADDRESS:

1320 Scott St. N.

Applicant

Name: R & M Co.

Address: 15465 Co Rd M1

Approval Date: 2/11/2009

419-592-3283

Owners

Name: R & M Co.

Address: 15465 Co Rd M1

Napoleon, OH 43545

Phone: 419-592-3283

Contractors

Fees and Receipts:

Number

Description

Amount

Total Fees: \$0.00

Total Receipts: \$0.00

Remodel Dollar General store for a O'Reilly Auto Parts store

APPLICANTS SIGNATURE: _____ DATE: _____

REMINDER: YOU MUST CALL (419)592-4010 FOR AN INSPECTION

SCANNED

12-23-09



CITY OF NAPOLEON
Building & Zoning Division
255 W. Riverview Avenue, PO Box 151, Napoleon, OH 43545
Phone: 419-592-4010 - Fax: 419-599-8393

Zoning Administrator
Building Commissioner
Tom Zimmerman

ZONING PERMIT APPLICATION

LOCATION OF PROPOSED BUSINESS: 1320 N. SCOTT ST.

ZONE: C4

TYPE OF BUSINESS: RETAIL SALE OF AUTO PARTS

PROPERTY OWNER: David Manahan

PROPERTY OWNER ADDRESS: 3351 Stillwater Rd. Maumee, OH 435

BUSINESS OWNER: O'Reilly Automotive, Inc.

OWNER ADDRESS: 233 S. Patterson, Springfield, MO 65803

OWNER PHONE: 417-862-2674 CELL: NA

SQUARE FOOT OF BUILDING: 6948

NUMBER OF PARKING SPACES: EXISTING

[Signature]
SIGNATURE OF APPLICANT

2-9-09
DATE


OFFICE USE ONLY

APPROVED NOT APPROVED PENDING SPECIAL/CONDITIONAL USE
REQUIRED
DATE OF MEETING: _____

TOM ZIMMERMAN
ZONING ADMINISTRATOR

DATE

O'REILLY AUTO PARTS STANDARD 25' POLE SIGN
 6'-3" x 12'-6" INTERNALLY ILLUMINATED SIGN W/ EMBOSSED FACES
 4' x 8' READER BOARD

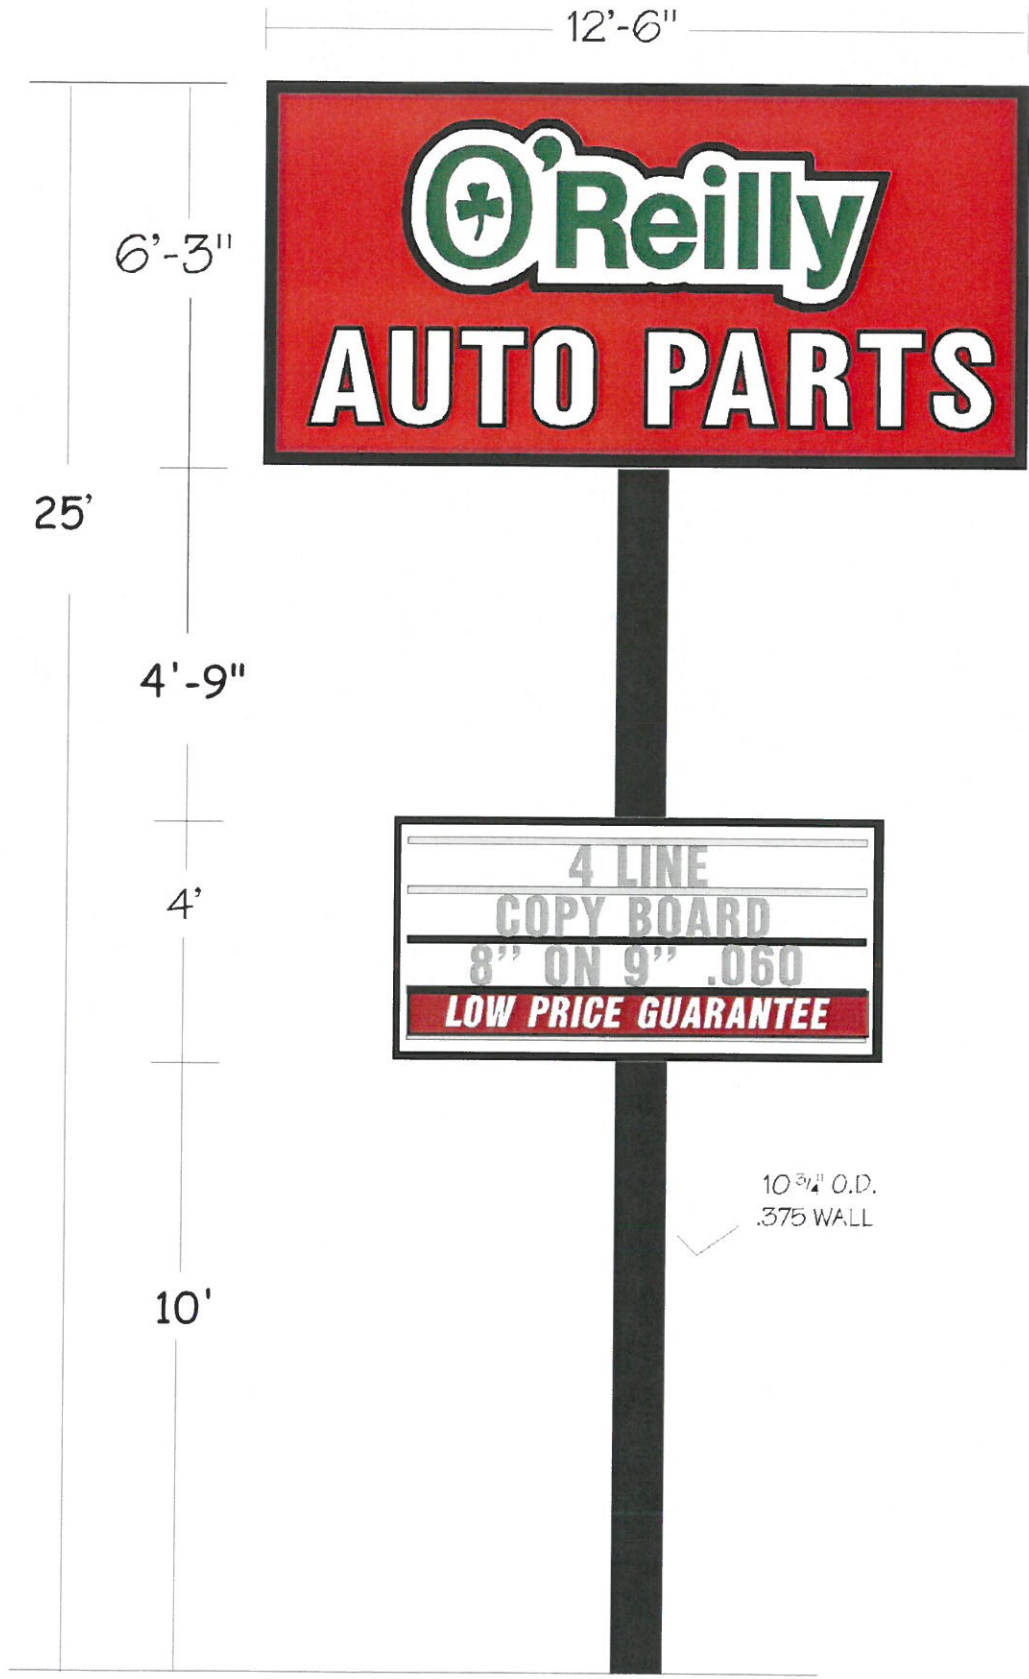

NOT TO SCALE
 PROPORTION ONLY

ALL SKETCHES AND DESIGNS, OR ANY FACSIMILE THEREOF ARE THE PROPERTY OF PAYNE SIGN CO. IF USED OR CONSTRUCTED BY OTHERS, PAYNE SIGN CO. WILL BE DULY PAID FOR DESIGNS AND ARTWORK.



PAYNE SIGN CO.
Since 1954
 501 N. NATIONAL
 SPRINGFIELD, MO. 65802
 (417) 862-4335 FAX: 862-0357