

**SCANNED**  
+final

# THE CITY OF NAPOLEON

BUILDING & ZONING DEPARTMENT

255 W. RIVERVIEW

(419) 592-4010

---

**Sign Permit**

Permit Number: SG2009-6

Page 1 of 1

Printed: 9/29/2009

---

**ADDRESS:**

*1320 Scott St. N.*

---

**Applicant**

Name: R & M Co.

Address: 3351 Stillwater Blvd.

Approval Date: 5/18/2009

419-592-3283

---

**Owners**

Name: R & M Co.

Address: 3351 Stillwater Blvd.

Maumee, OH 43537

Phone: 419-592-3283

---

**Contractors**

**Fees and Receipts:**

| Number                 | Description | Amount         |
|------------------------|-------------|----------------|
| FEE2009-548            | Sign (Auto) | \$61.40        |
| <b>Total Fees:</b>     |             | <b>\$61.40</b> |
| RCPT2009-364           |             | \$61.40        |
| <b>Total Receipts:</b> |             | <b>\$61.40</b> |

**O'Reilly Sign**

APPLICANTS SIGNATURE: \_\_\_\_\_ DATE: \_\_\_\_\_

**REMINDER: YOU MUST CALL (419)592-4010 FOR AN INSPECTION**

---



CITY OF NAPOLEON  
 BUILDING & ZONING DEPARTMENT  
 255 W. Riverview Avenue, PO Box 151, Napoleon, OH 43545  
 Phone: 419-592-4010 - Fax: 419-599-8393

APPLICATION FOR SIGN PERMIT

LOCATION OF PROPERTY: 1320 Scott St. Napoleon Oh  
 OWNER NAME: O'Reilly Auto Parts PHONE: 419-862-2674 ext 8953  
 OWNER ADDRESS: 233 S. Patterson Springfield, Mo 65802

CONTRACTOR NAME: Dennis McClintock PHONE: 419-345-4958

IS CONTRACTOR REGISTERED WITH THE CITY OF NAPOLEON?  YES  NO

SIGN INFORMATION

TYPE:  POST  WALL  GROUND  AWNING

DIMENSIONS: see enclosed = TOTAL S.F. 182.875 sq. ft

\*\* PLEASE INCLUDE ANY AND ALL SITE PLANS AND PLANS OF ABOVE SIGNS.

FEES:

\$35.00 BASE UP TO 50 S.F. OF SIGN, PLUS \$0.20 PER ADDITIONAL S.F., NOT TO EXCEED \$150.00

\$5.00 FLAT FEE FOR TEMPORARY SIGNS, TEMPORARY SPECIAL EVENT SIGNS, AND PORTABLE SIGNS OTHER THAN THOSE EXEMPT FROM FEE. (SEE BELOW)

NO FEE REQUIRED FOR TEMPORARY AND EASILY REMOVABLE 1<sup>ST</sup> AMENDMENT SIGNS, OR SIGNS RELATED TO RELIGIOUS OR CHARTIABLE CAUSES OR EVENTS.

1  
26  
35  
—  
1

[Signature]  
 APPLICANTS SIGNATURE

5-14-09  
 DATE


Batch # 20689      Check # 1040      Date 05-18-09

\$62.00

O'REILLY AUTO PARTS STANDARD 25' POLE SIGN

6'-3" x 12'-6" INTERNALLY ILLUMINATED SIGN W/ EMBOSSED FACES

4' x 8' READER BOARD

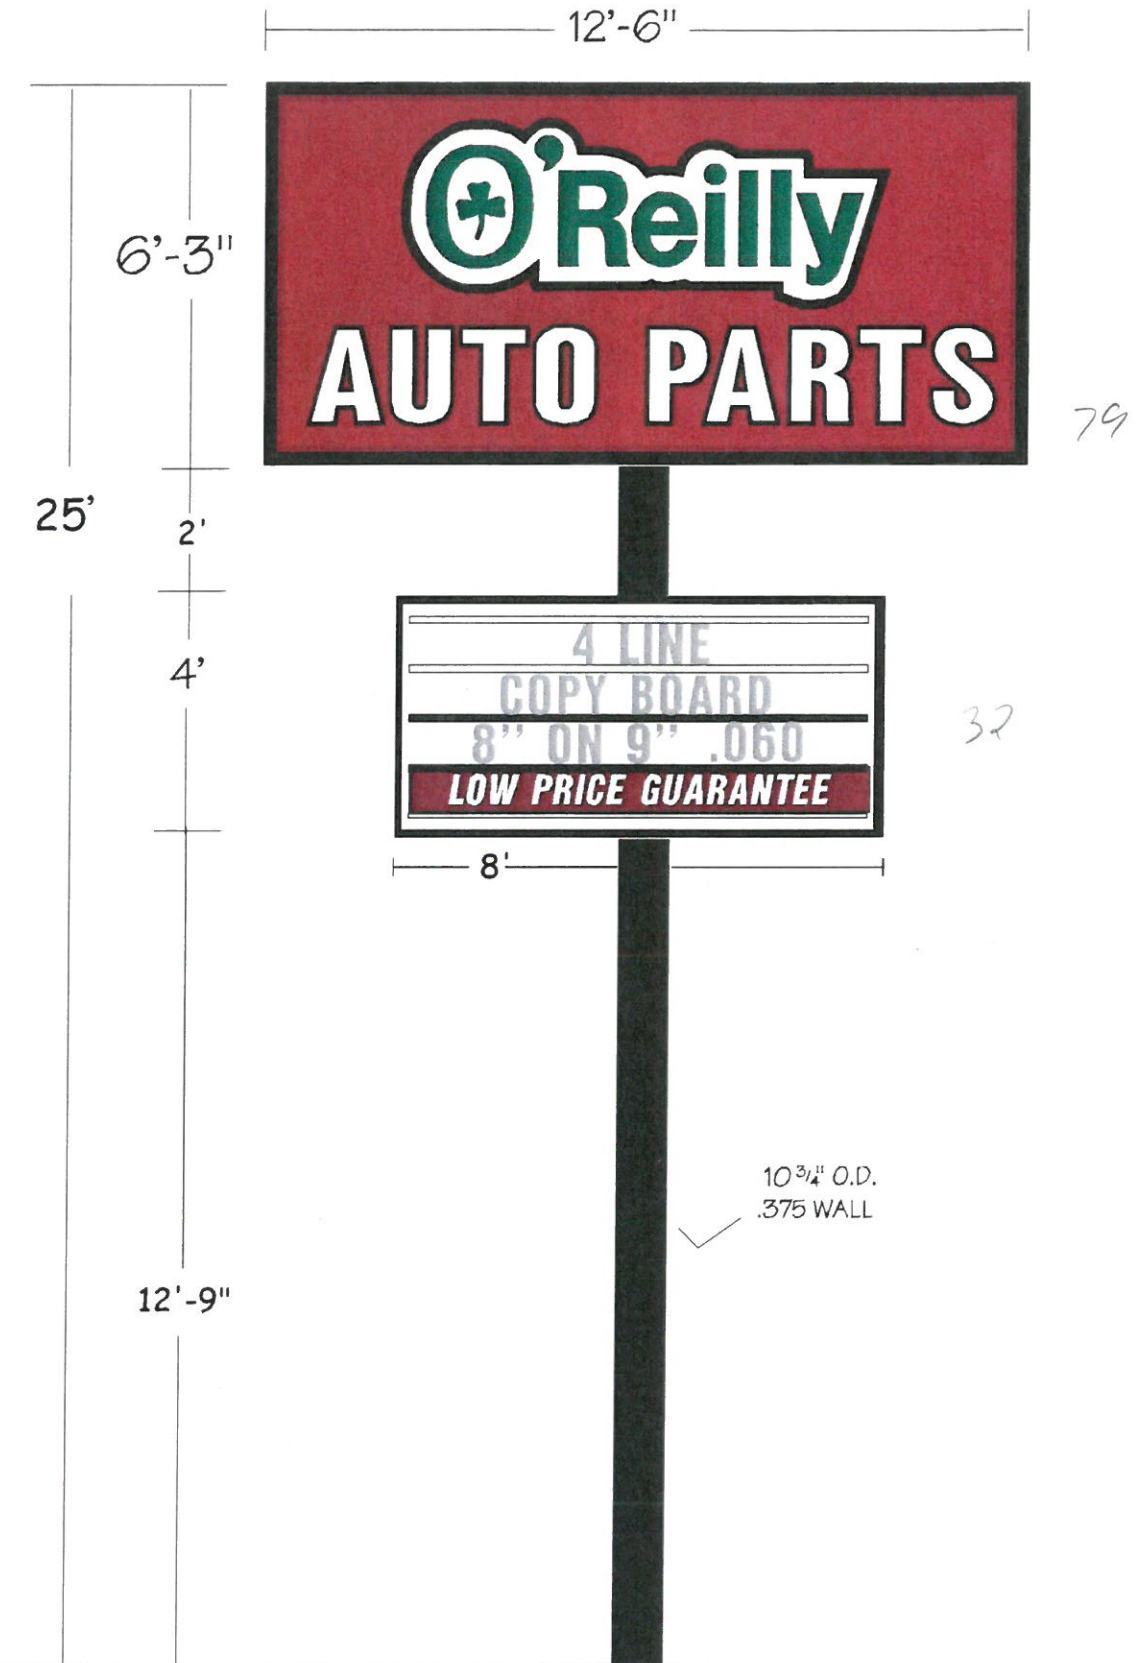

NOT TO SCALE  
PROPORTION ONLY

70.875 sq. ft.

21.25 sq.ft

26.04 sq.ft.

O'Reilly

63 in

162 in

18"

LED  
63" O'Reilly Cloud

AUTO

30 in

8' 5 5/8"

12"

19'Ø"

LED  
30" channel letter AP

PARTS

10' 5 2/8"

Combined individually enveloped 118.415

Combined totally enveloped 182.875

