

WATER TAPPING PERMIT

issued by

The Napoleon Water Distribution Department

255 West Riverview Ave. Napoleon, Ohio 43545 Ph. 592-4010

Entry No. \_\_\_\_\_

Permit No. W-590-91 Issued 7-23-91 Received of Marilyn Munahan (\$ 2395.00), .00

(Charge for tapping permit to supply water service to) Lot No. \_\_\_\_\_ Sub Div. Cold Springs County Pride

Street No. 1400 N. Scott Tap Size 6 " Cost \$ 2395 .00 Plumber \_\_\_\_\_

Tapis for a fire sprinkling system.


Date completed \_\_\_\_\_ Approved by \_\_\_\_\_  
water distribution dept. finance director

Name \_\_\_\_\_ Size of tap 6" Date 8-7-91 Street and No. 1400 N. Scott

Old Tap No. \_\_\_\_\_ New Tap No. 9138 Size and Kind of Main 16" DIP

Location of Main 4' west of west curb Depth of Main 5 1/2'

Distance from Hydrant/Valve 10' south of Hyd # 154 Distance to Curb Stop from Corp. 1'

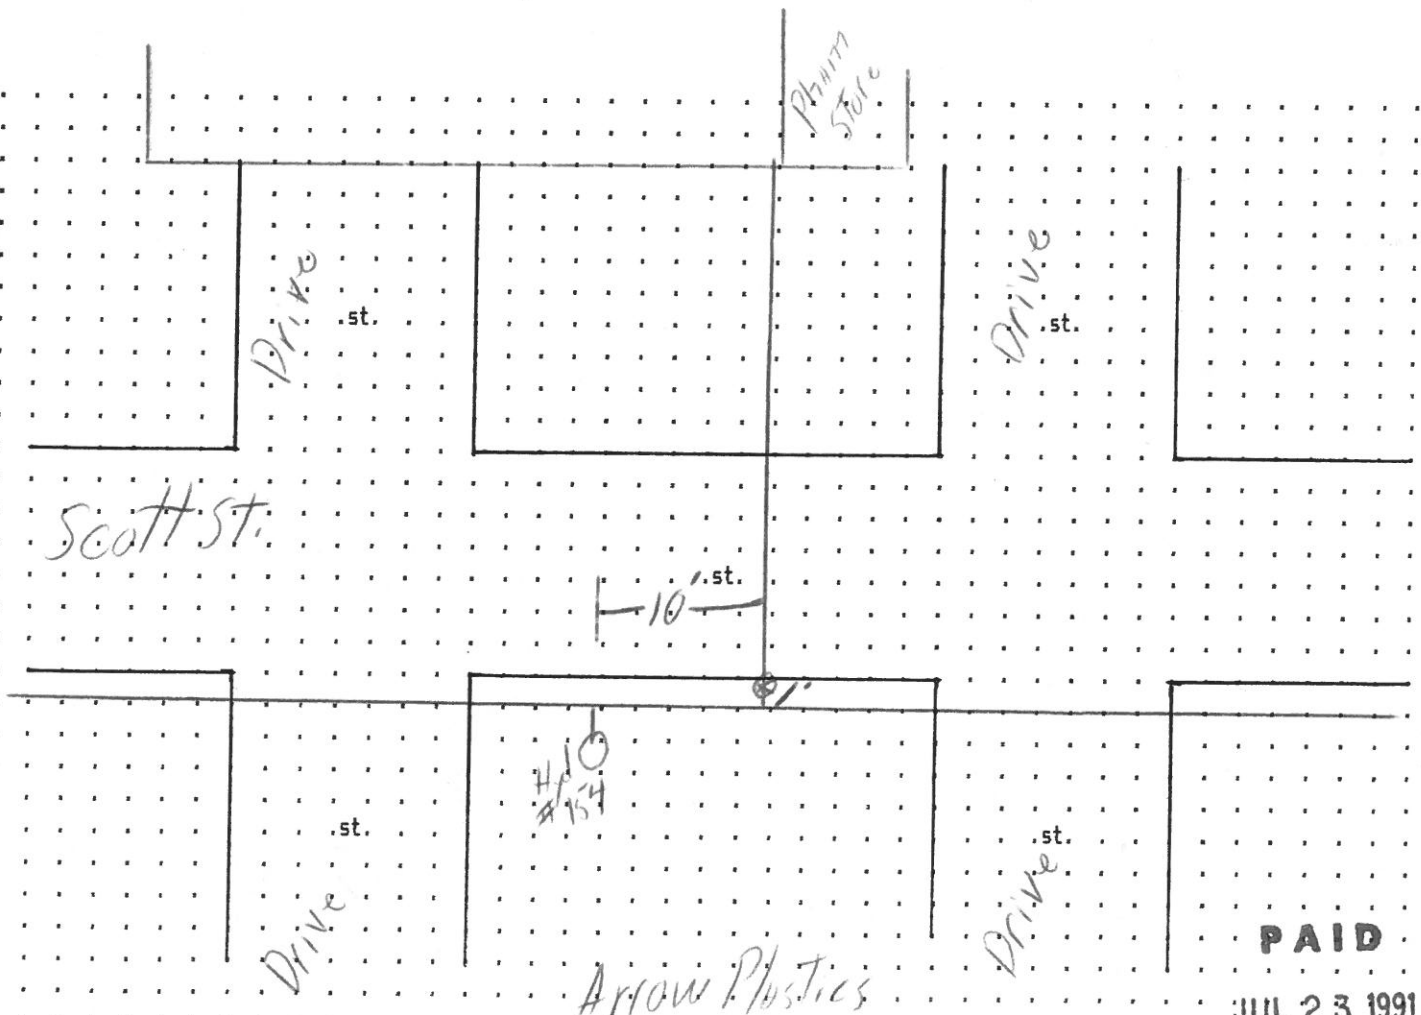

**PAID**

JUL 23 1991

CITY OF NAPOLEON

WATER TAPPING PERMIT

issued by

The Napoleon Water Distribution Department

255 West Riverview Ave. Napoleon, Ohio 43545 Ph. 592-4010

Entry No. \_\_\_\_\_

Permit No. W-570-71 Issued 1 23 71 Received of Marvin M... (\$ 27.00),00

(Charge for tapping permit to supply water service to) Lot No. \_\_\_\_\_ Sub Div. Maplewood P.D.

Street No. 1400 N Scott Tap Size 6 " Cost \$ 215 .00 Plumber \_\_\_\_\_

Tapping to be done in city system.


Date completed \_\_\_\_\_ Approved by \_\_\_\_\_  
water distribution dept. finance director

Name \_\_\_\_\_ Size of tap 1" Date 7-7-71 Street and No. 1400 N Scott

Old Tap No. \_\_\_\_\_ New Tap No. 7178 Size and Kind of Main 11" DIP

Location of Main 4' - 7' - 7' - 7' Depth of Main 4'

Distance from Hydrant/Valve 1' - 7' - 11' - 1' Distance to Curb Stop from Corp. 1'

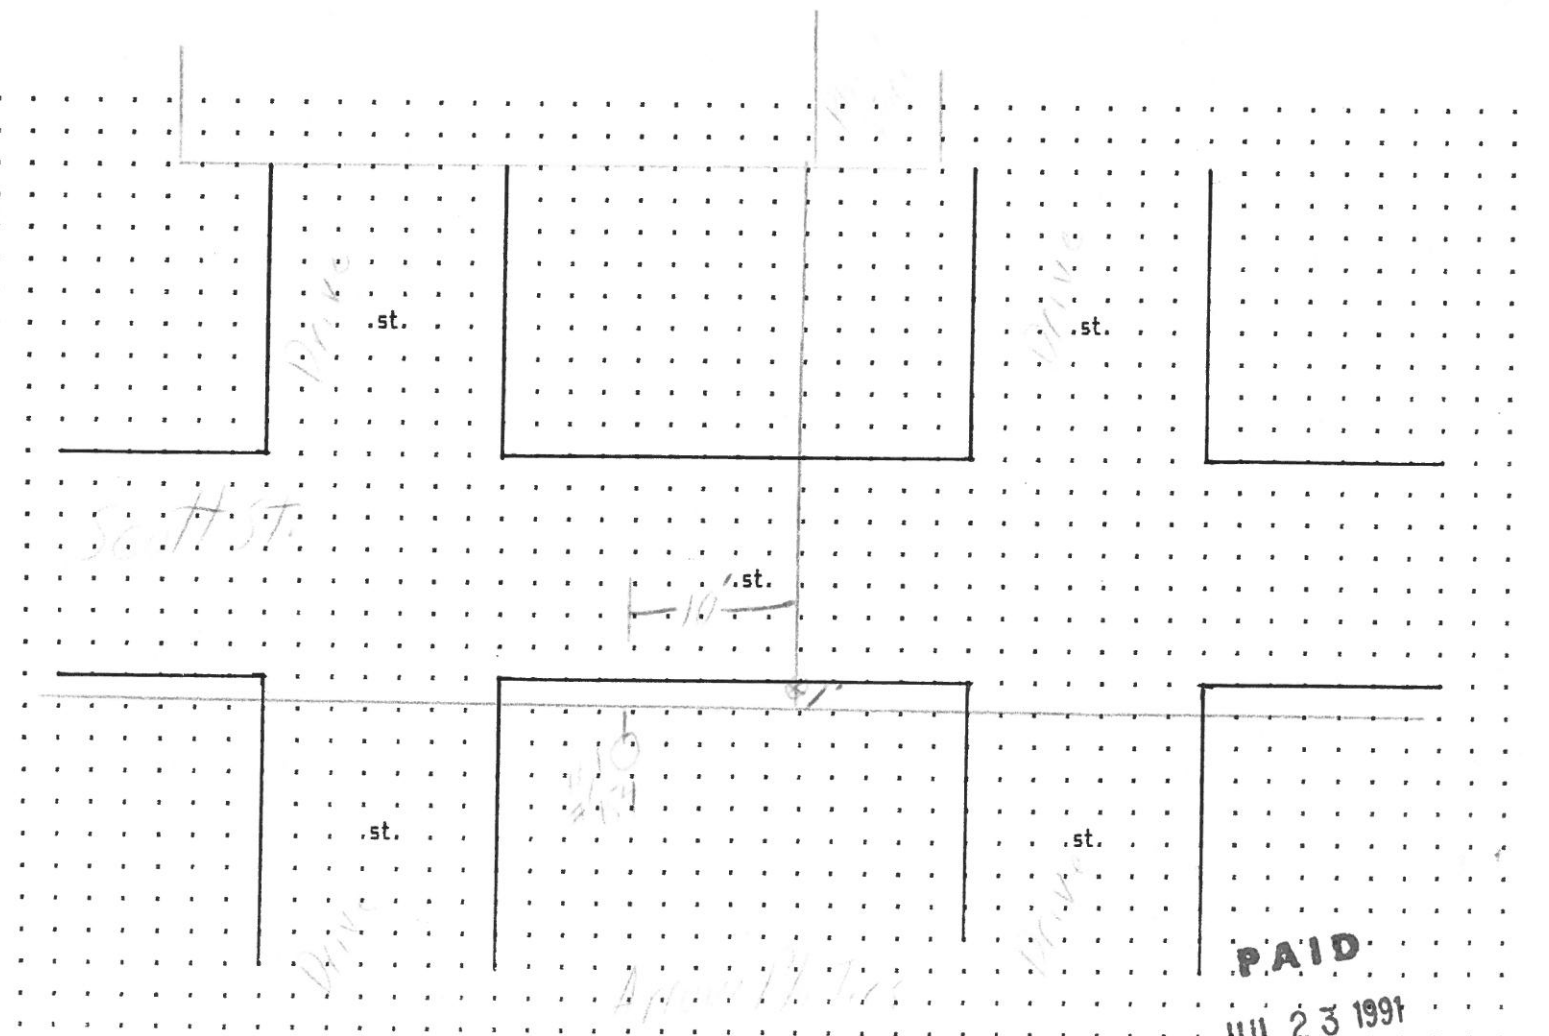

**PAID**  
JUL 23 1991  
CITY OF NAPOLEON