

PERMIT

CITY OF NAPOLEON, OHIO — DEPT. OF BUILDING & ZONING

255 W. Riverview Avenue, Napoleon, Ohio 43545 (419) 592-4010

Permit No. 0985 Date 07 MAR 85

Job Location 1409 North Scott Street Valuation \$ 5,900.00
Address

Owner Arrow Plastics Address 1409 North Scott Street
Name

Contractor Me1 Lanzer Co. Telephone No. 592-2801
 Address PO Box 348, Napoleon, Ohio

Electric Contractor _____

Plumbing Contractor _____

Mechanical Contractor _____

This permit is issued for work described in the plans, specifications, and/or application submitted, as approved by the Building Commissioner of the City of Napoleon, Ohio. Work shall conform to all pertinent construction and land use Codes and Ordinances.

Work Information:

Residential _____ Commercial _____ Industrial F1
No. dwelling units

New Construction _____ Addition _____ Remodel _____

Brief Description of Work Extend 4-12 Pitch Roof over Office Area

ISSUED BY Richard J. Hayman DEPT. OF BUILDING & ZONING
Building Official *FEB*

3280
 MAR 8 - 1985
 CITY OF NAPOLEON

It is the owners or contractors responsibility to call the Building Department for the following (x) inspections:

- Footing excavation prior to placing concrete.
- Footing drains and foundation prior to backfill.
- Prepared sub-grade prior to placing concrete floor slab.
- Sanitary sewer
- ~~XXXXXX~~ Rough-in electrical, plumbing and service framing prior to installing wall board.
- ~~XXXXXX~~ Final electrical, plumbing and heating.
- ~~XXXX~~ Final building inspection, prior to occupancy.

PERMIT & FEES	
Building Permit	\$ 35.00
Electrical Permit	\$ _____
Plumbing Permit	\$ _____
Mechanical Permit	\$ _____
Demolition Permit	\$ _____
Zoning Permit	\$ _____
Sign Permit	\$ _____
Water Tap	\$ _____
Sewer Tap	\$ _____
Temp. Elec.	\$ _____
Other _____	\$ _____
TOTAL FEES	\$ 35.00
LESS FEES PAID	\$ <u>0</u>
BALANCE DUE	\$ 35.00

Permit is not valid until all fees are paid in full, and shall be void if work is not started within six months of date above.

CITY OF NAPOLEON
APPLICATION FOR COMMERCIAL AND INDUSTRIAL BUILDING PERMIT

0985

The undersigned hereby makes application for construction, installation or alteration work as herein specified, agreeing to do all such work in strict accordance with the City of Napoleon's Codes and the Ohio Basic Building Code, the National Electric Code, the Ohio Mechanical Code and the Ohio Energy Code. This application shall be accompanied by the following: TWO COMPLETE SETS OF PLANS including: Elevations, Floor Plans, Cross Sections and Plot Plan. If addition or remodeling, show all existing structures and their size and location. All Plans shall be drawn to scale. Application for Electrical, Plumbing and Heating Permit. Application shall be filed for Plumbing but applicant shall get permit from the State of Ohio. Permit shall be filed with this application.

LOCATION OF PROJECT 1409 N. SCOTT ST. COST OF PROJECT \$ 5900⁰⁰

OWNERS NAME AND ADDRESS ARROW PLASTICS 1409 N. SCOTT ST.

GENERAL CONTRACTOR MEL LANZER Co. TELEPHONE 592-2801

ADDRESS P.O. BOX 348, NAPOLEON, OHIO

SUBCONTRACTORS AND ADDRESS'S

Electrical —
 Plumbing —
 Heating —
 Others —

WORK INFORMATION

Commercial — Industrial ✓ New Construction — Addition — Remodel ✓

Principle Building ✓ Accessory Building — Setbacks: Front — Side — Rear —

OBBC USE GROUP CLASSIFICATION -CHECK PROPER USE GROUP

A1A	A1B	A2	A3	A4	A5	B	F	H	I1	I2	M	R1	R2	R3	S1	S2	T

BRIEF DESCRIPTION OF THE WORK EXTENDING THE SLOPED ROOF OUT OVER THE OFFICE AREA.

BUILDING SIZE: Length 16' Width 60' No. of Stories 1 Height 12'

CONSTRUCTION TYPE

1A	1B	2A	2B	2C	3A	3B	3C	4A	4B

SQUARE FEET

BASEMENT —
 1st FLOOR 960
 2nd FLOOR —

BUILDING DEPT USE: PERMIT FEES

Structural stamped drawings \$35.00 plus \$1.20 per 100 sq. ft. all floors.
 \$

Structural unstamped drawings \$35.00 per hr. review plus \$1.75 per 100 Sq. ft. all floors.
 \$ 35.00


Electrical Stamped Drawings \$12.00 plus \$.40 per 100 sq.ft. all floors.
 \$

Electrical unstamped drawings \$35.00 per hr. plus \$.55 per 100 sq. ft. all floors.
 \$

Heating included in structural.

I hereby certify that the proposed work is authorized by the owner to record and that I have been authorized by the owner to make this application as his agent and we agree to conform to all applicable laws of this jurisdiction.

Date 3/5/85 Signature of Applicant Max Osterhout

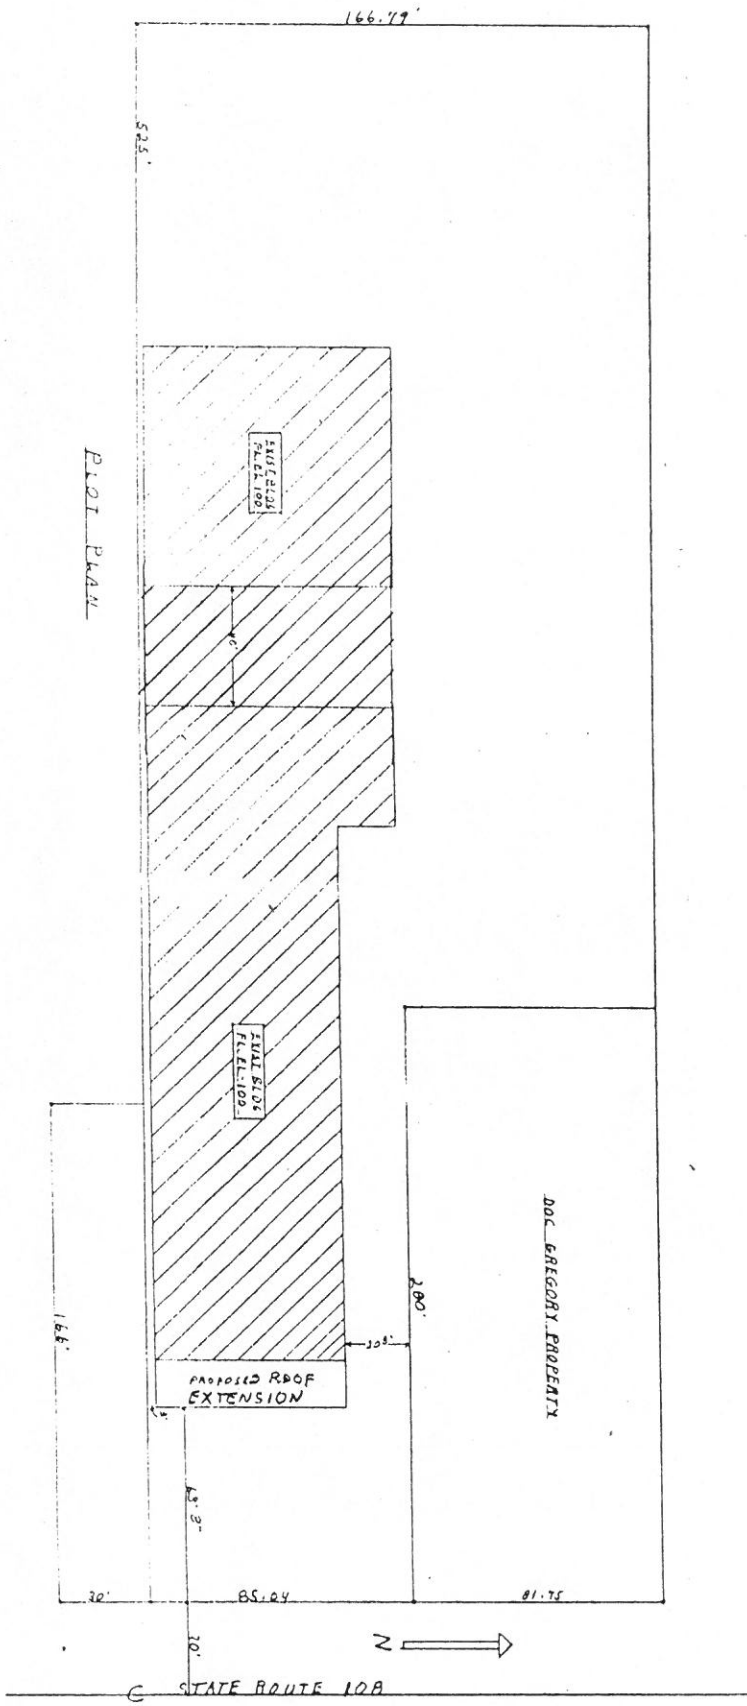



PLOT PLAN

ARROW PLASTICS
 FOR NEW PITCHED ROOF EXTENSION
 1409 N. SCOTT ST.
 BY MEL LAWZER CO.
 3/5/85
 A-1


THIS AREA TO RECEIVE NEW
PITCHED SHINGLED ROOF SYSTEM

FLOOR PLAN SCALE 1/8" = 1'-0"

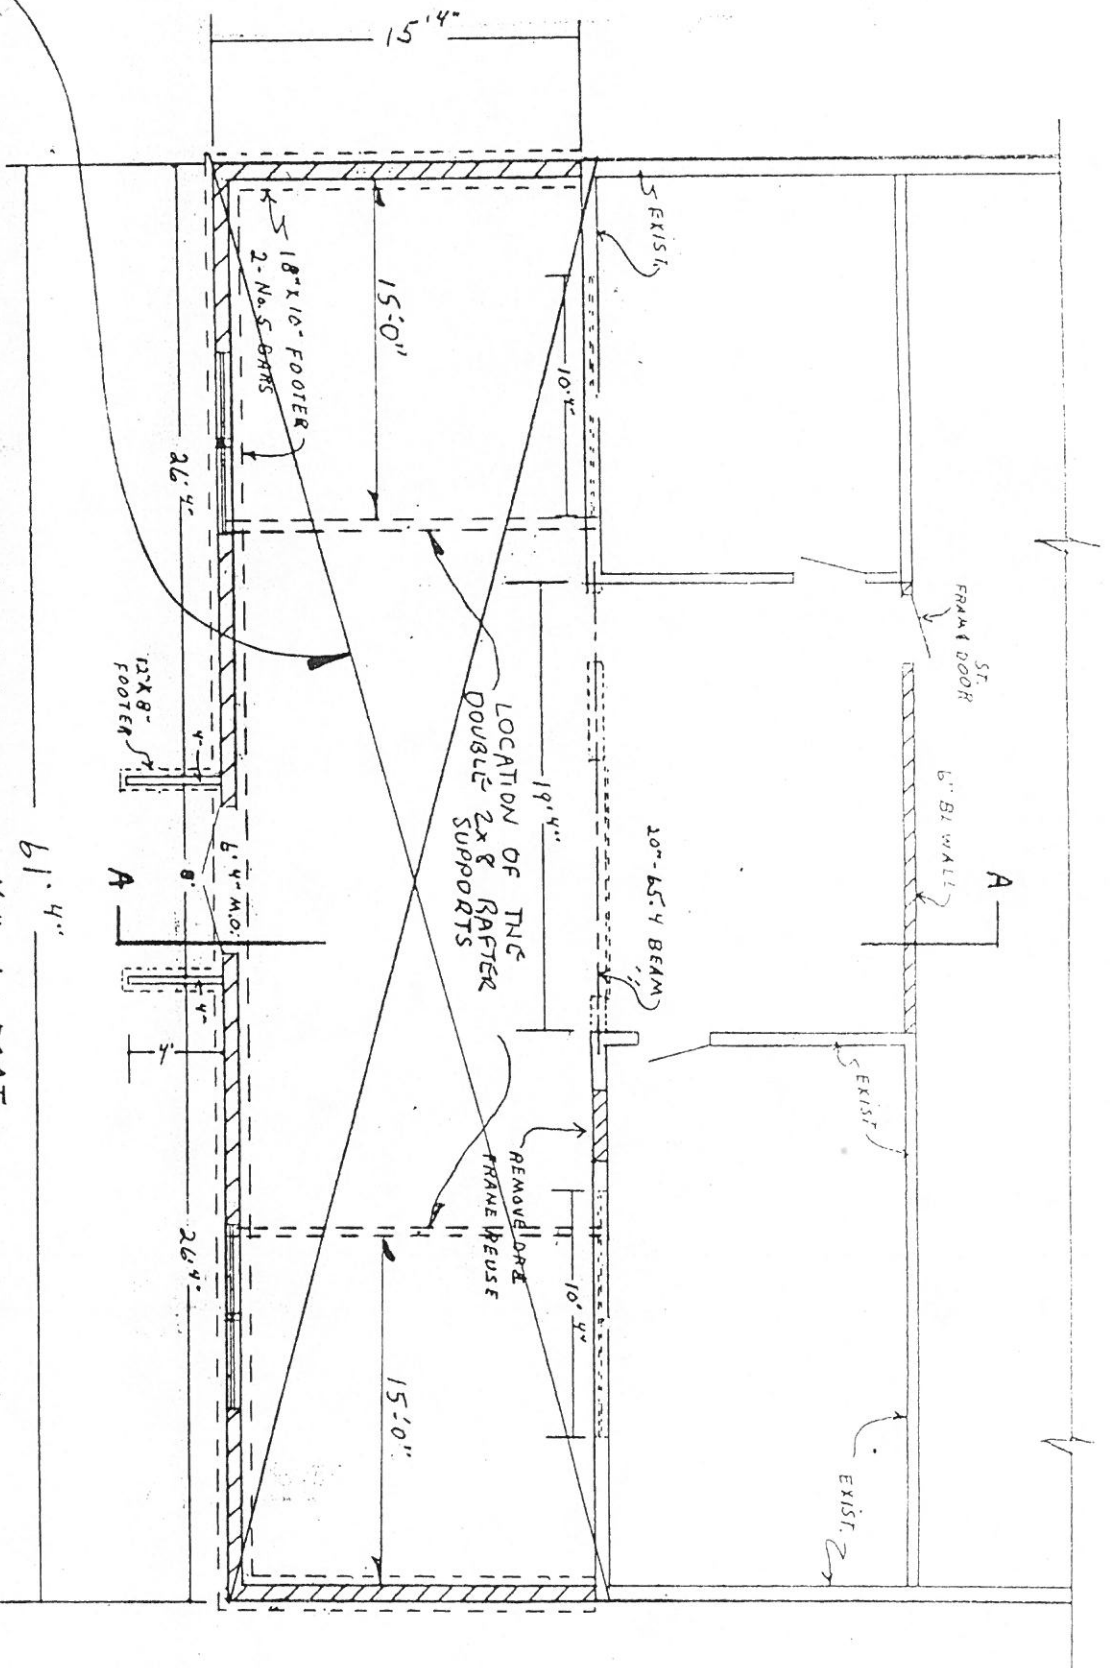

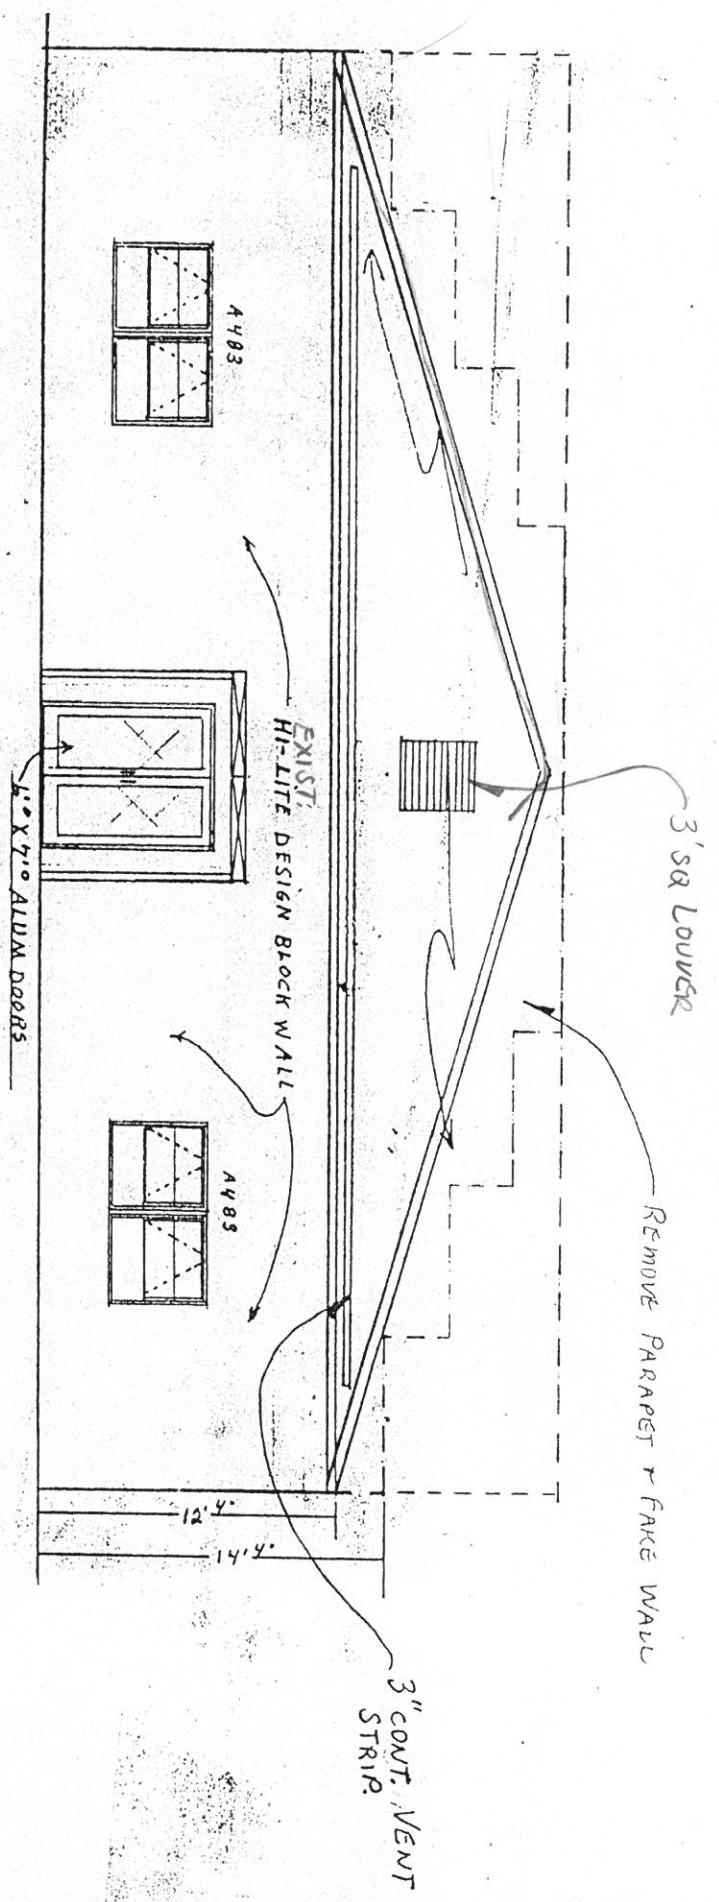

FRONT EL. SCALE 1/8" = 1-FOOT

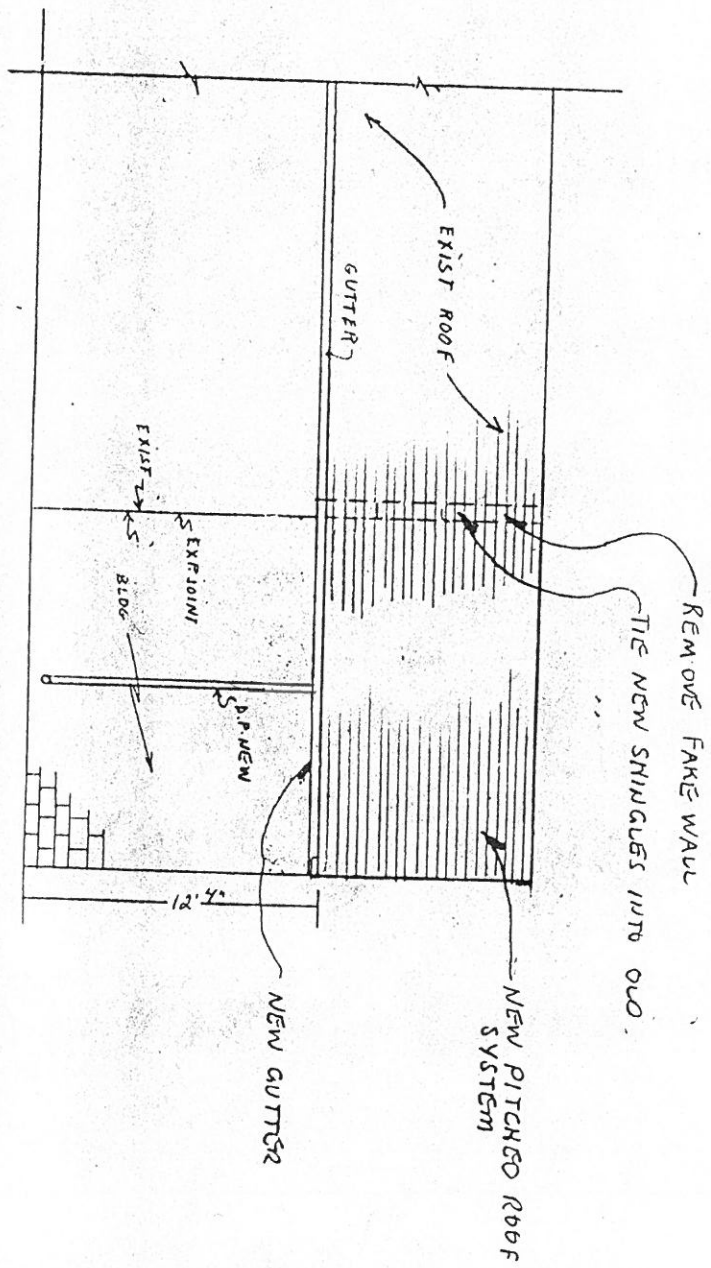

SOUTH E.L. SCALE N. 1:1 FOOT

NORTH REVERSE

A-4

SHINGLES TO MATCH OVER 15# FELT
OVER 1/2 PLYWOOD

ALUM FASCIA OVER
1x6"

ALUM SIDING OVER
1/2" INS. BOARD

2x4 STUDS, 16" o.c.

SET DOUBLES 2x8 ON
4x4 POST

REMOVE CORING
NEW FLASHING

EXIST.
ALUM FASCIA

EXIST.
BUILT UP ROOF OVER
4x6" WOOD
DECK FLASH

EXIST.
4"x8"x16" CORNLAND-Z
EXIST.
4"x3"x16" DOOR-Y-Z
GRADE

12"x8" FOOTER
EXIST

NO. 5 BARS ALL FOOTERS
EXIST.

CROSS SEC - A-A - 1/4" = 1-FOOT


EXIST.

EXIST.
4" CONC FL.

EXIST.
4" CONC FL.

EXIST.
SUSP TILE
CEIL

EXIST

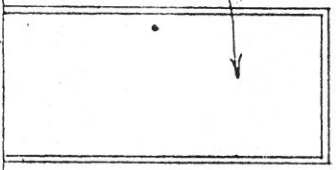

5/8" BL.

10'

FLASH

DOUBLE 2x8 SUPPORT

2x6 RAFTERS 16" o.c.

EXIST.
1x6 C.M. ROOF SHEETING
1" ACID INS & BUILT UP ROOF

2x10-16" o.c.

EXIST ROOF

POCKET INTO WALL

REMOVE PARAPET WALL
TO THE NEW ROOF INTO OLD ROOF

EXIST.
20" 65.4
BEAM

EXIST.
1x6 C.M. FLOOR

EXIST.
2x8-16" o.c.

2x8