

CITY OF NAPOLEON
ENGINEERING DEPARTMENT
SIGN PERMIT
(Please Print or Type)

Do Not Write Within Boxed Area.
For Engineering Office Use Only.

Permit No. 620
Issued 4-21-94
By Brent N. Damman
Estimated Cost 5200.00
Base Fee 5.00
Add 15.36
Total Fee 20.36

Owner's Name Salvation Army
Address 27 Morrish Toledo, Ohio 43602
Builder Toledo Sign Address 25 South Huron Toledo 43602 Tel. 244-4444

SIGN AWNING MARQUEE
COMPLETED

Location of Project: 1/ce

Additional Information: 1 Wall Sign, 1 post sign

Dimensions: 1 @ 4X24 1 @ 6X8 (2-sides)

Date: 4-21-94


Square Feet: PAID 192

APR 21 1994

Signature of Applicant: YOFNAPOLEON

Application Must Be Accompanied with Sketch and Description of Proposed Installation
White - Applicant Yellow - Clerk-Treasurer Pink - Engineering Gold - County Auditor

4' X 24'

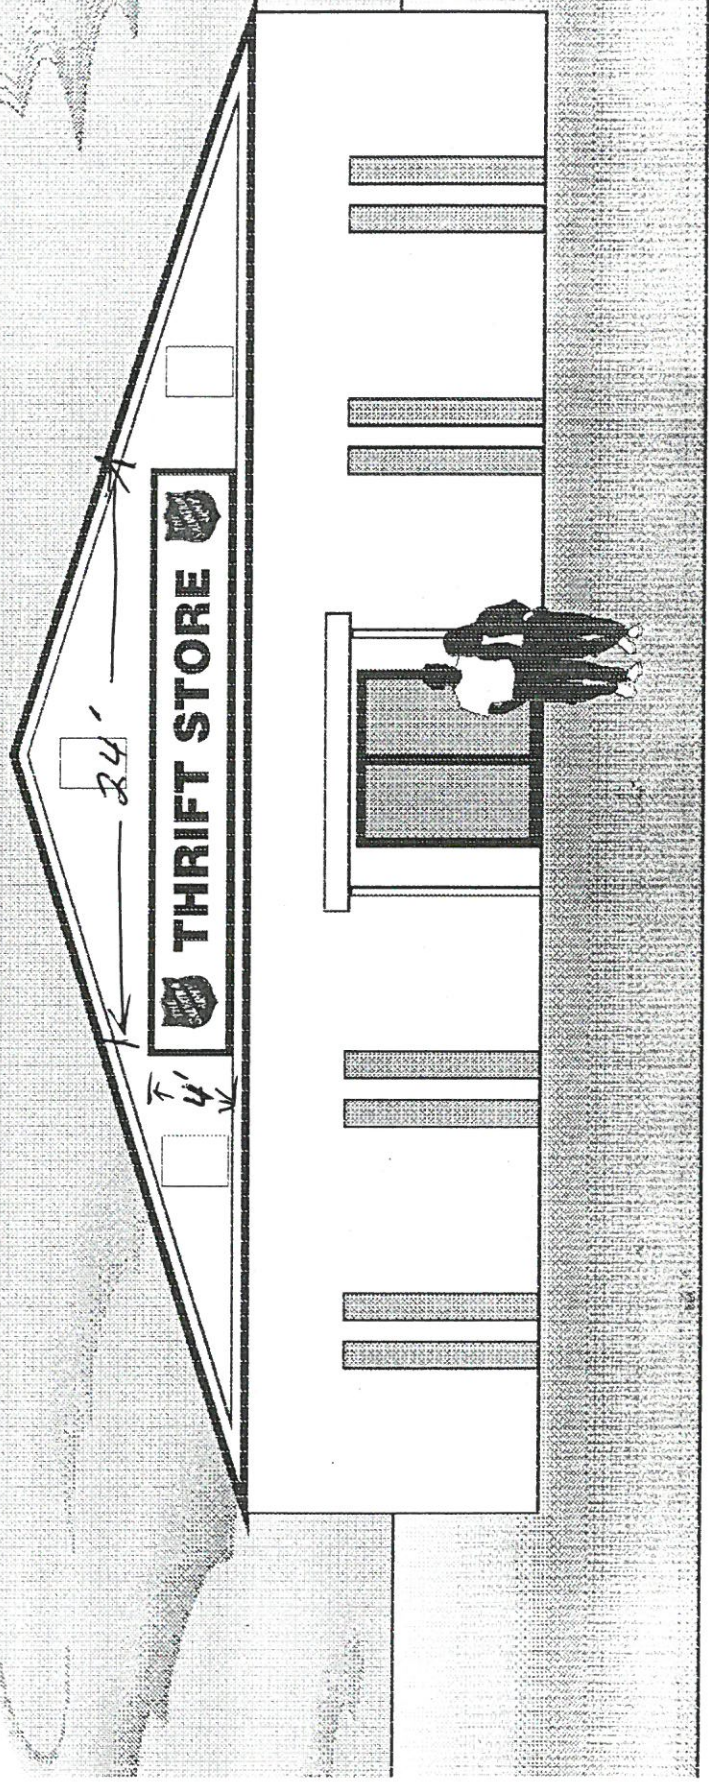

©

toledo sign co.

25 SOUTH HURON STREET
 TOLEDO, OHIO 43602
 PHONE (419) 244-4444
 FAX (419) 244-6546

ALL SIGN DESIGNS AND CONCEPTS
 SHOWN HERE ARE CONFIDENTIAL AND
 THE PROPERTY OF TOLEDO SIGN COM-
 PANY. NO USE OR DISCLOSURE
 THEREOF MAY BE MADE WITHOUT OUR
 WRITTEN PERMISSION. ©



DATE OF
 DRAWING
 REVISED
 DATE

DWG.
 NO. 1490

CUSTOMER
 ADDRESS
 PHONE
 SCALE

APPROVED
 SIGNATURE

DRAWN
 BY
 M/C

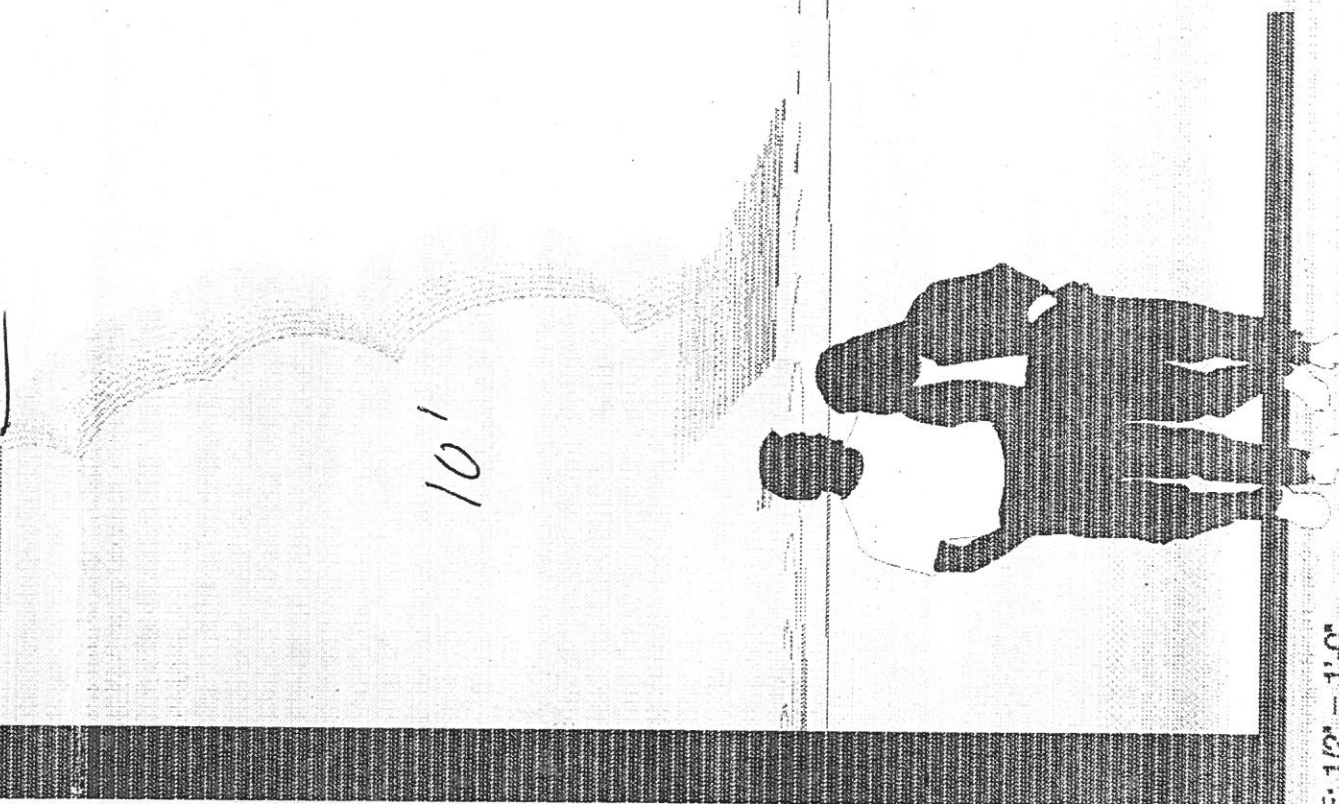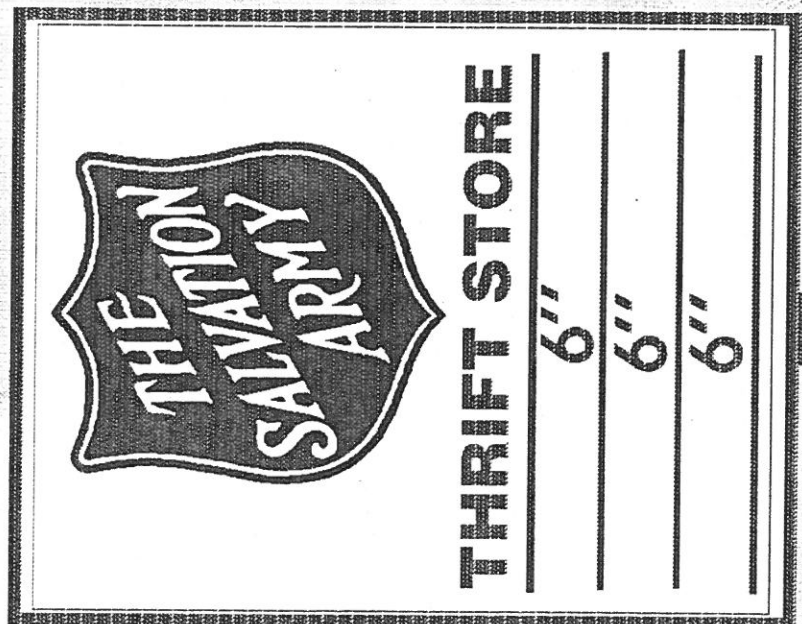

SCALE: 1/2" = 1'-0"

DOUBLE-FACE, ILLUMINATED PYLON SIGN, 6' X 8'



toledo sign co.

25 SOUTH HURON STREET
 TOLEDO, OHIO 43602
 PHONE (419) 244-4444
 FAX (419) 244-6546

ALL SIGN DESIGNS AND CONCEPTS SHOWN HERE ARE CONFIDENTIAL AND THE PROPERTY OF TOLEDO SIGN COMPANY. NO USE OR DISCLOSURE THEREOF MAY BE MADE WITHOUT OUR WRITTEN PERMISSION. ©

DATE OF DRAWING / /	DWG. NO.	CUSTOMER	
REVISED DATE		ADDRESS	
		PHONE	
APPROVED SIGNATURE		SCALE	DRAWN BY