

COMPLETED

CITY OF NAPOLEON ENGINEERING DEPARTMENT SIGN PERMIT

(Please Print or Type)

Owner's Name Steve Van Ausdale
Address 1414 N. Scott St. Napoleon, Ohio 43545
Suite 170

Builder National Illum. Address 6923 Kinling Dr. Holland, OH 43528 Tel. 866-1666

SIGN BILLBOARD AWNING MARQUEE

Location of Project: Store Front

Additional Information: Other

Dimensions 3' x 16'

Date May 23 1995

PAID
Square Feet 24 1995
CITY OF NAPOLEON


Signature of Applicant

White - Applicant Yellow - Clerk-Treasurer Pink - Engineering Gold - County Auditor


Do Not Write Within Boxed Area.
For Engineering Office Use Only.

Permit No. 650
Issued 05/23/95
By Robert O. Freytag
Estimated Cost 1200.00
Base Fee 5.00
Add 3.84
Total Fee 8.84

1414 N. Scott
Suite 170

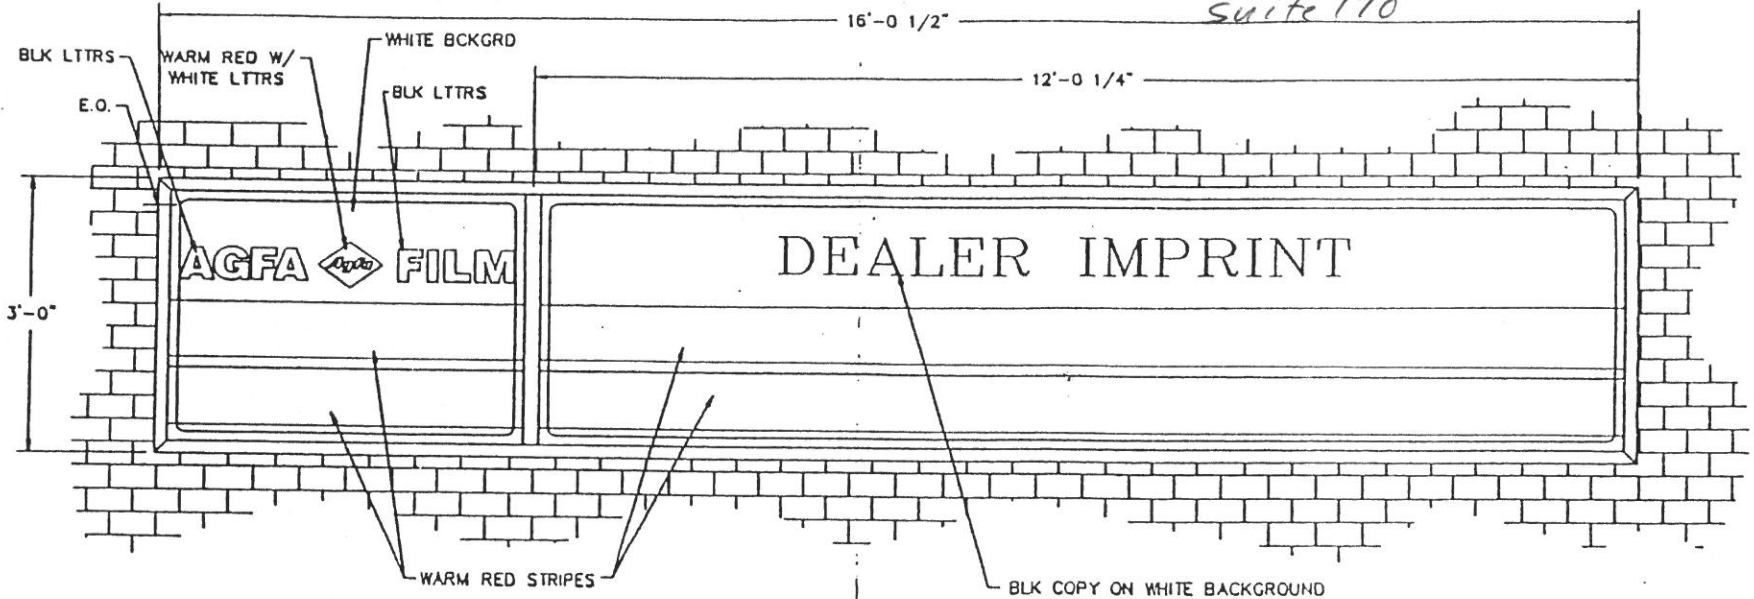

ELEVATION
3/4"=1'-0"

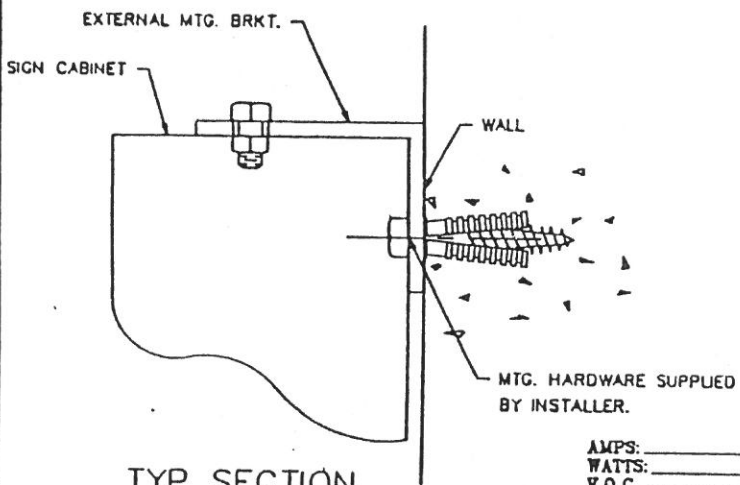

TYP SECTION
1/2"=1'

AMPS: 5.00
WATTS: 600
V.O.C. 720
FACE TRIM: 35 3/4" x 48"; 35 3/4" x 144"
SIGN WEIGHT: _____
U.L. LABEL: STD.

NOTE:
ALL INSTALLATION DETAILS ARE SUGGESTED ONLY. ALL SIGNS MUST BE INSTALLED IN ACCORDANCE WITH NATIONAL, STATE AND LOCAL ELECTRICAL AND BUILDING CODES. UNLESS SPECIFICALLY CONTRACTED FOR, DUALITE SHALL HAVE NO RESPONSIBILITY FOR INSTALLATION. USES FOR OTHER THAN THEIR INTENDED PURPOSES ARE AT THE SOLE RISK OF THE BUYER/USER.

REVISIONS			DUALITE, INC. - WILLIAMSBURG, OH.	
NO.	CHANGE	DATE		
			PREPARED FOR: INSTALLATION USE ONLY	
			MODEL: AGFA FILMS 3'x 16'-0 1/2" SF WALL MOUNT	
			SCALE: NOTED	TOLERANCE: _____
			DATE: 7/17/92	DRAWN BY: C.F.S
			SHEET NO: 14	DRAWING NO: 4398

Do Not Write Within Boxed Area.
For Engineering Office Use Only.

CITY OF NAPOLEON
ENGINEERING DEPARTMENT
SIGN PERMIT

(Please Print or Type)

Owner's Name Steve Ausdalg

Address 1414 N. Scott Suite 170

Builder National Illum. Address 6923 Kipling Dr. Holland, OH - 43528 Tel. 419 866 1666

Permit No.	<u>650</u>
Issued	<u>23 May 95</u>
By	<u>ROF</u>
Estimated Cost	<u>1200⁰⁰</u>
Base Fee	<u>50.5⁰⁰</u>
Add	<u>3.84</u>
Total Fee	<u>8.84</u>

SIGN BILLBOARD AWNING MARQUEE

Location of Project: Store Front

Additional Information: ~~3' x 16'~~

Dimensions 3' x 16' Square Feet 48 sq

Date 23 May 95

[Signature]
Signature of Applicant

Application Must Be Accompanied with Sketch and Description of Proposed Installation

White - Applicant Yellow - Clerk-Treasurer Pink - Engineering Gold - County Auditor

Install in 2 or 3 weeks

PAID
PAY TO THE ORDER OF
NATIONAL CITY BANK, NORTHWEST
FOR DEPOSITION ONLY
CITY OF NAPOLEON
ACCT #24-13353
CITY OF NAPOLEON