


Bigby Cottage

1" Copper Service Installed from main to CV.
B. Olney 9/8/2022

Back's Const
9-8-2022

Water Service
Instp. By: A. Bell

1" = 20'

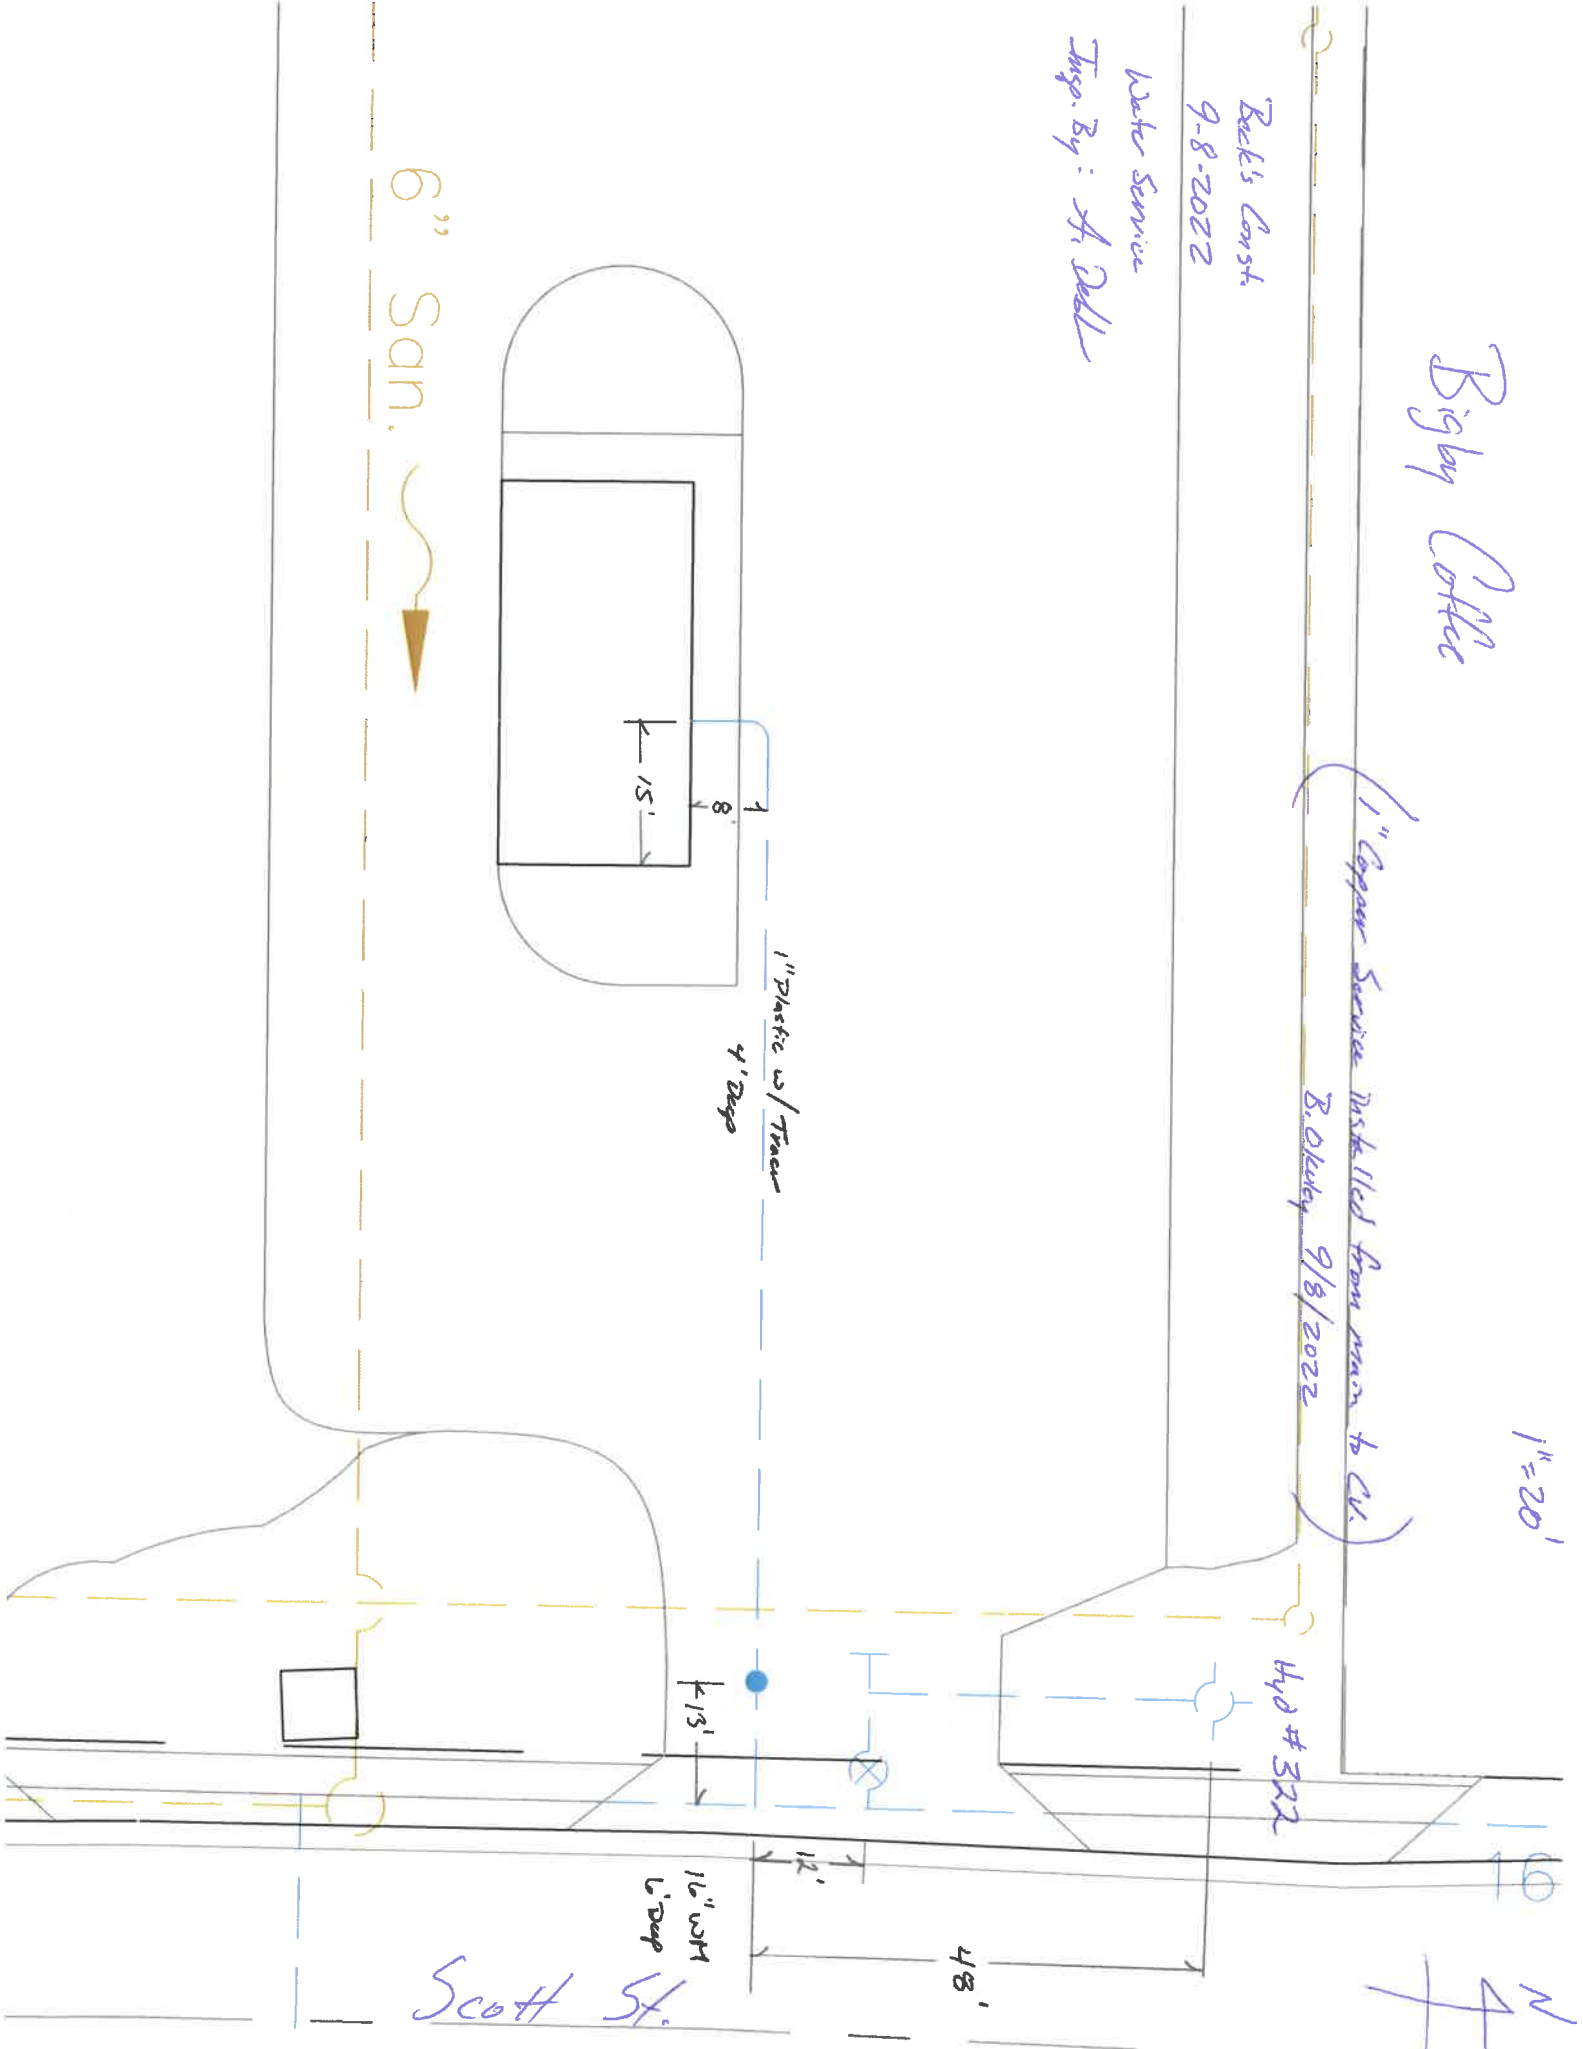

6" San.

1" Plastic w/ Tracer

4' Deep

15"

8"

12"

16" w/ 1" deep

48"

Scott St.

4" # 322