


PIPE LINE	SCHEDULE	ROD
1	13	
2	1	
3	10	
4	2	
5	10	
6	1	
7	1	
8	11	
9	1	
10	1	
11	1	
12	1	
A	1	
B	1	
C	1	
13	1	

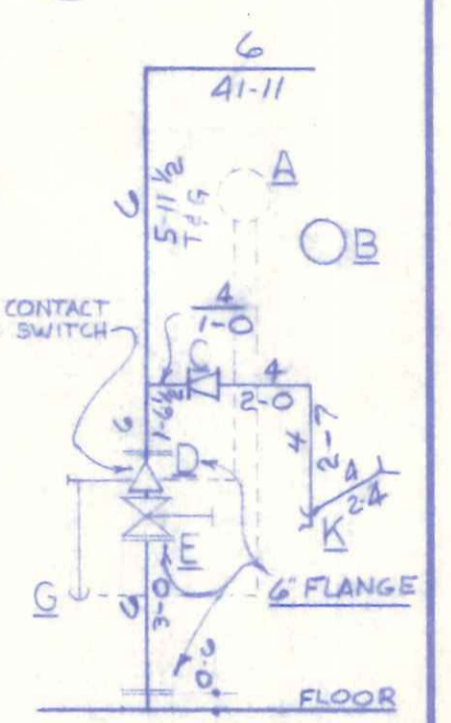

RISER DETAIL
NO SCALE

- RISER SCHEDULE
- A W. M. GONG
 - B 6" INSIDE ELE. BELL
 - C 2" CHECK VA
 - D 6" GEM ALARM VA
 - E 6" O.S. & Y VA
 - G 2" DRAIN TO OUTSIDE
 - K 1/2" TO FIRE DEPT. CONN.
 - W 1/2" BALL DRIP

LEGEND

○	PEND HEAD
⊖	PIPE ABOVE FL.
⊕	CUT SOB LENGTH

INSURANCE SERVICES OFFICE OF OHIO
 Based on the submitted information, these plans appear consistent with the minimum requirements of nationally recognized fire protection standards with minor exceptions, if any, noted hereon. Any review, recommendation or inspection made by this office relates solely to fire insurance rating considerations. Compliance with recommendations is not mandatory. See our letter dated 11/28/10 with comments. No representations or warranties of any kind are intended or made.

2	Date: 11/28/10	Reviewed by: [Signature]	
1			
ITEM	REVISION	BY	DATE

NAPOLEON SHOPPING CENTER
 ROUTE 108
 NAPOLEON, OHIO 44655
 1419 Scott St.

A.B.C. PROJECT NO.
SHAMBAUGH & SON, INC.
 Fire Protection Division
 FORT WAYNE, INDIANA 9011 FRONT STREET, 46808
 INDIANAPOLIS, INDIANA 1010 EAST SUMNER AVE., 46227
 EVANSVILLE, INDIANA 1133 WEST MILL ROAD, 47710
 LAFAYETTE, INDIANA 777 COR. DALE ROAD, 47904

DEGREE OF SPRINKLER	160°		
TYPE OF SPRINKLER	PEND		
TOTAL SPRINKLERS	326		
TOTAL THIS SHEET	326	TOTAL THIS JOB	747
APPROVAL AGENCY	INSUR. OFFICE OF OHIO		
DRAWN BY	DATE	SCALE	JOB NO.
D.B.	8/23/10	1/8"=1'-0"	4295
			DWG. NO.
			2 of 4

PLAN VIEW T.G.&Y.
 SCALE 1/8"=1'-0"