


FILE - ENGIN DEPT.

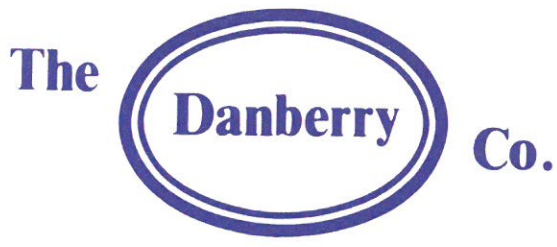

309 N. Reynolds Road, Toledo, Ohio 43615 • Telephone 419/535-1451 • Realtors • Insurance Agents • Developers • Home Builders

November 20, 1987

Mr. Eldon Huber  
City of Napoleon  
Napoleon Engineering Department  
255 Riverview Avenue  
Napoleon, Ohio 43545-0151

**RE: A DANBERRY SIGN PERMIT AT NAPOLEON PLAZA**

Dear Eldon:

Please find enclosed our application for a Danberry Real Estate sign advertising the former IGA store "For Lease". As per the attached sketches and information, the basic sign is 4' x 6', sits on two (2) legs and a pedestal which will be located inside the marquee on the asphalt surface, and should in no way interfere with traffic flow in and out of the shopping center, city services, or right of ways. If you could get back to me as soon as possible on this, I would appreciate it. We are anxious to erect a sign and place a tenant in this plaza as soon as possible. If everything meets with your satisfaction, I will promptly forward you a check for the amount in full.

Respectfully,

THE DANBERRY CO.

David M. Kerscher, GRI

DMK:tr  
Enclosures



Your Professional Commercial - Investment Real Estate Source  
Individual Members

OF NAPOLEON  
ENGINEERING DEPARTMENT

for SIGN PERMIT

(Please Print or Type)

Owner (The Dewberry Real Estate  
Company (Agent for  
FSA))

Address

BOARD

1419 N Scott St. Napoleon, Ohio  
Attached specs

AWNING

MARQUEE

Tel 535-1451

Do Not Write Within Boxed Area.  
For Engineering Office Use Only.


Permit No.	00340
Issued	<del>11-23-87</del>
By	FH
Estimated Cost	250.00
Base Fee	5.00
Add	1.92
Total Fee	6.92

Square Feet 24 sq. ft.

Signature of Applicant

Submitted with Sketch and Description of Proposed Installation

Estimated Cost \$6.92 ~~5.00~~

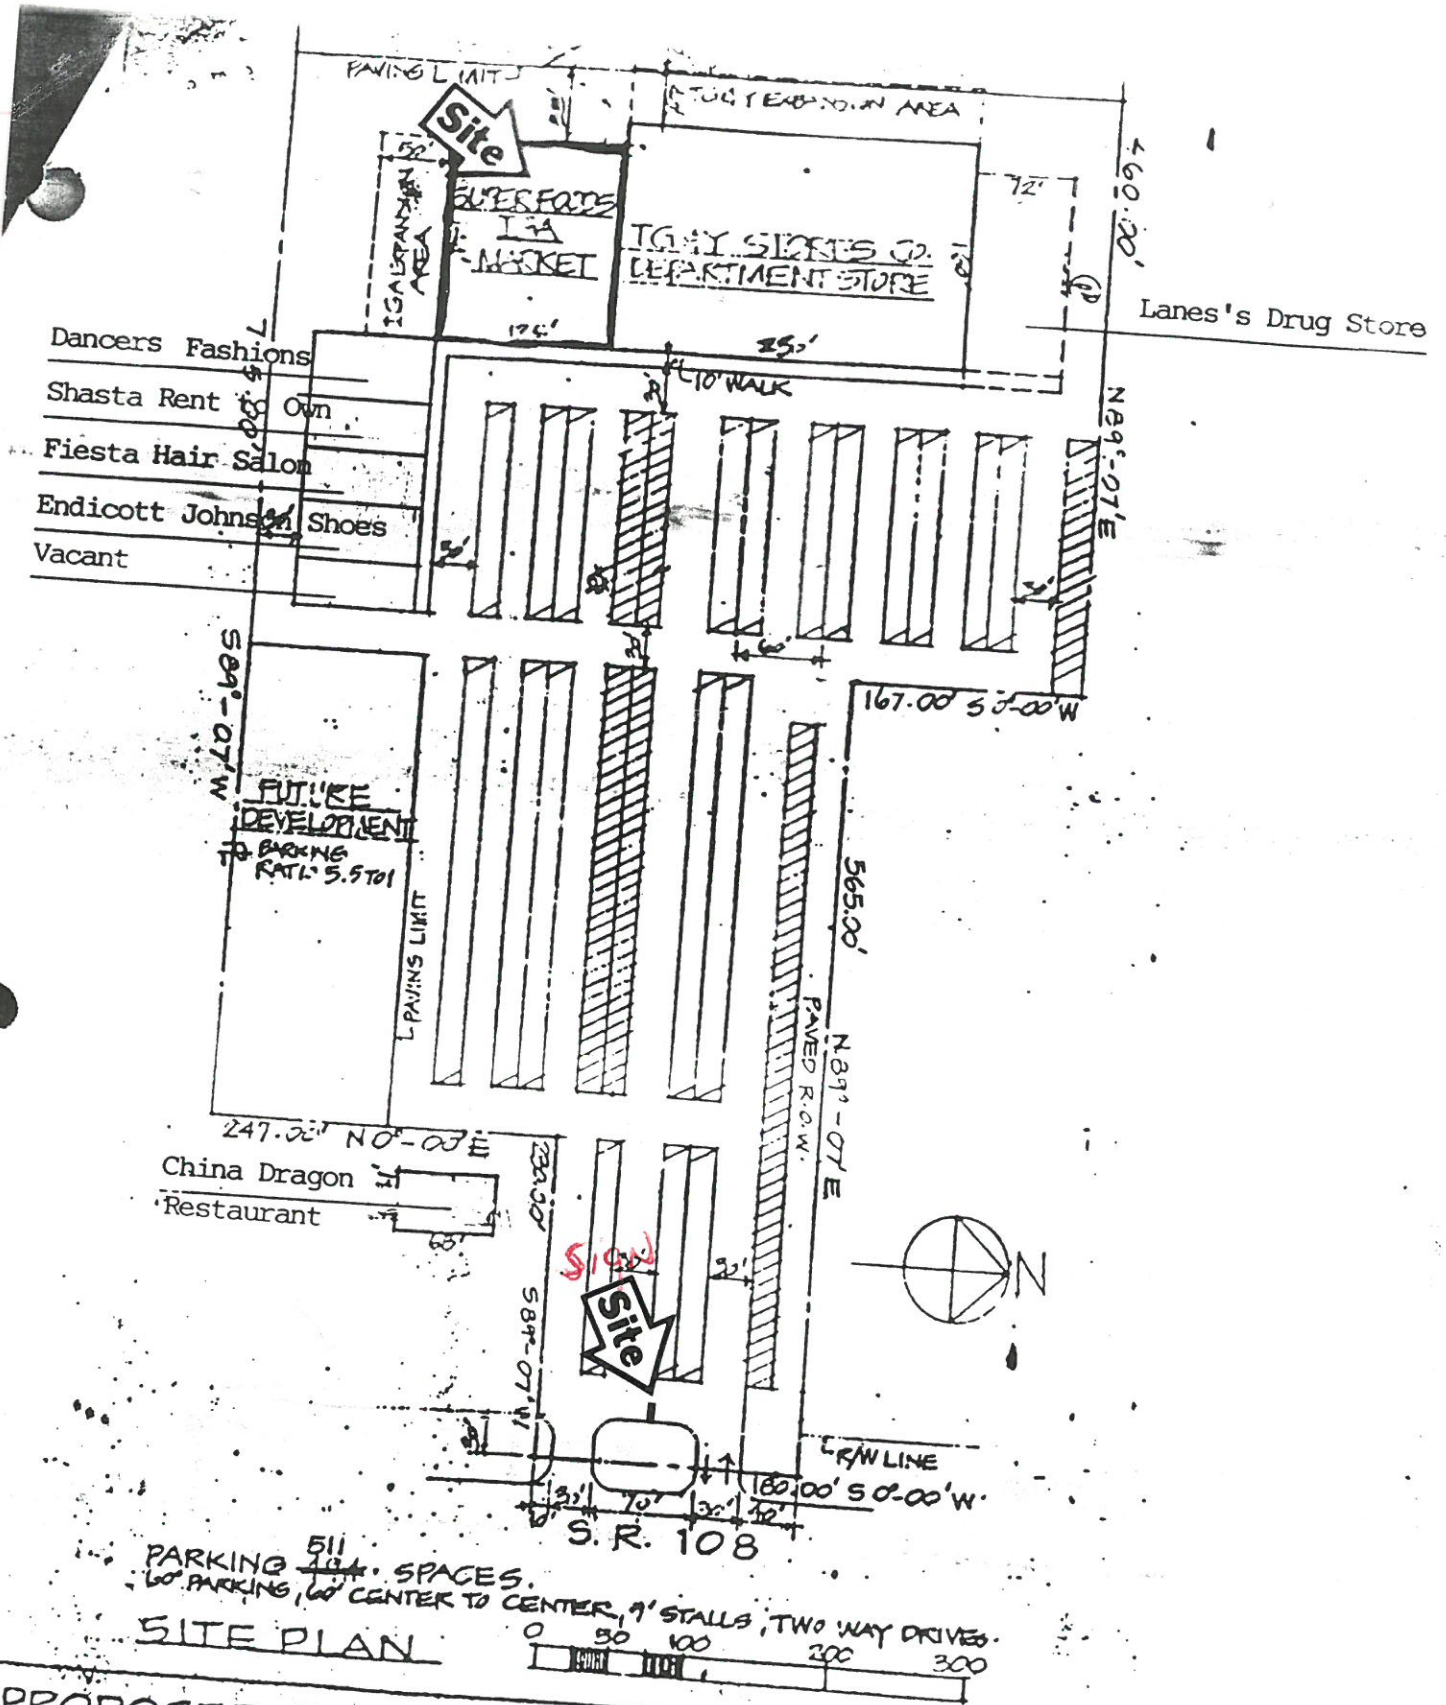


**SITE PLAN**

**PROPOSED SITE DEVELOPMENT**  
**NAPOLEON OHIO**  
**FOR BPM DEVELOPERS**  
**ALBANY, N.Y.**


Exhibit 2  
 to Subdivision C

8-16-1977



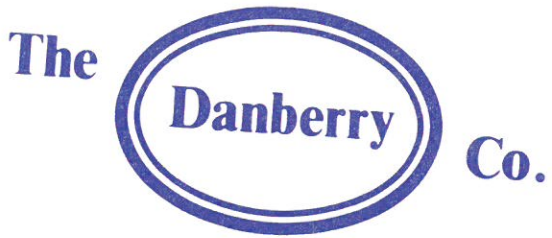

309 N. Reynolds Road, Toledo, Ohio 43615 • Telephone 419/535-1451 • Realtors • Insurance Agents • Developers • Home Builders

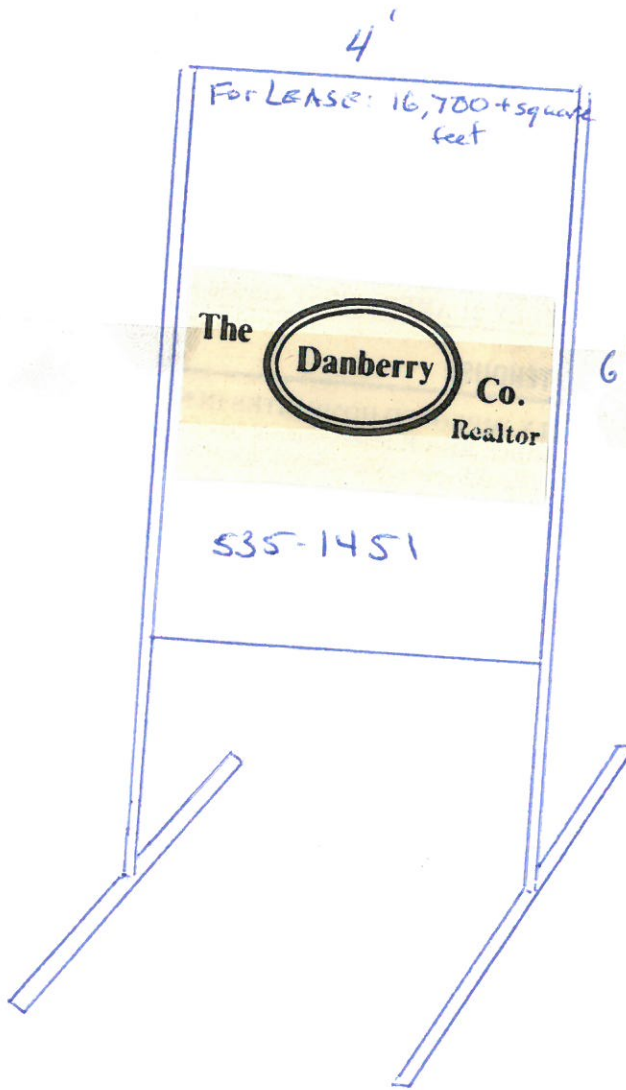

\* Not to Scale



Our Professional Commercial - Investment Real Estate Source  
Individual Members



Member of International Council of Shopping Centers