

**CITY OF NAPOLEON
ENGINEERING DEPARTMENT
SIGN PERMIT**

(Please Print or Type)

Owner's Name Fishers Big Wheel
Address 102 Nesbitt Road, New Castle, PA 16105

Builder Beskin Sign Company Address 3991 Simon Road, Youngstown, Ohio 216-783-2470

SIGN

BILLBOARD

AWNING

MARQUEE

Location of Project: Fisher Big Wheel, Napoleon, Ohio - 1419 Scott St.

Additional Information: Pole Sign - refacing existing pole sign

Dimensions 5' x 13' x 13' 474 sq. ft. per face)

Square Feet **PAID**

Date 4-4-88

APR 04 1988

Signature of Applicant

Application Must Be Accompanied with Sketch and Description of Proposed Installation
White - Applicant Yellow - Clerk-Treasurer Pink - Engineering Gold - County Auditor

CITY OF NAPOLEON

Do Not Write Within Boxed Area.
For Engineering Office Use Only.

Permit No.	00260
Issued	4-4-88
By	Eldon Huber
Estimated Cost	\$800.00
Base Fee	5.00
Add	11.84
Total Fee	16.84

CITY OF NAPOLEON
ENGINEERING DEPARTMENT

APPLICATION for SIGN PERMIT

(Please Print or Type)

Owner's Name EISHERS BIG WHEEL

Address 102 NESBITT ROAD, NEW CASTLE, PA 16105


Builder PESKIN SIGN COMPANY Address 3991 SIMON ROAD, YOUNGSTOWN, OH 44512 216-783-2470

SIGN BILLBOARD AWNING MARQUEE

Location of Project: BIG WHEEL, NAPOLEON, OHIO 1419 N.J. COY

Additional Information: POLE SIGN - REFACING EXISTING POLE SIGN - \$16.84

Dimensions 5 1/2' X 13 1/2' (74 SQ FT PER FACE) Square Feet 148 SQUARE FEET

Date APRIL 1, 1988
Signature of Applicant 

Application Must Be Accompanied with Sketch and Description of Proposed Installation

Base Fee \$5.00 plus \$.08 Per Sq. Ft. Estimated Cost \$ 80.00

NO WORK WITHIN 50000 AREA.
For Engineering Office Use Only.

Permit No.	00368
Issued	9-1-88
By	FH
Estimated Cost	800.00
Base Fee	5.00
Add	11.84
Total Fee	16.84


The design is the property of the Peskin Sign Company in connection with a project being planned for you. It is delivered with the understanding that it will be returned upon request, and that no one shall reproduce, copy, or use this design, in whole or in part, without the expressed written permission of the Peskin Sign Company.

Peskin Sign Company
 3991 Simon Road/Roundtown, Ohio 4512 (716) 783-2470

BIG WHEEL

SCALE 3/4" = 1'-0"
 APPROVED BY _____
 DATE 6-9-07
 DRAWN BY L.B.

45,000 BLDG.
 DRAWING NUMBER 873-6

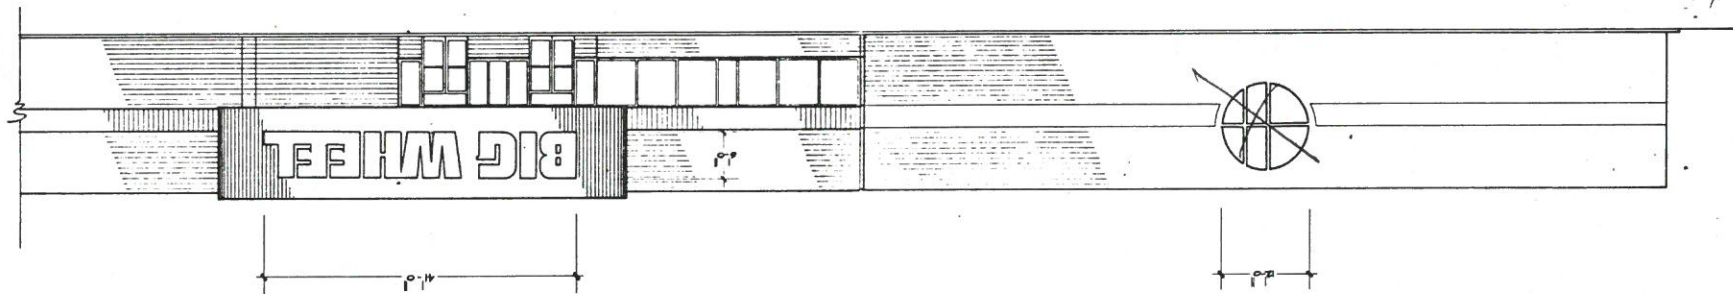

TYPICAL
 BLDG
 SIGN

STATE OF OHIO
THE INDUSTRIAL COMMISSION & BUREAU OF WORKERS' COMPENSATION

COLUMBUS, OHIO 43215

CERTIFICATE OF PREMIUM PAYMENT

THIS IS TO CERTIFY, AND NOTICE IS HEREBY GIVEN TO ALL PERSONS, that on date hereof the below named employer paid into the State Insurance Fund premium as provided by law and that, therefore, said employer is entitled to the rights and benefits of said fund during the period below set forth. MUST BE POSTED IN A CONSPICUOUS PLACE.

RISK NO. AND EMPLOYER

207901

PESKIN SIGN CO
3991 SIMON ROAD
YOUNGSTOWN OH 44512


FEB - 3 1988

RECEIVED
PESKIN SIGN CO.

PERIOD SPECIFIED BELOW


01-01-88 THRU 08-31-88

ADMINISTRATOR

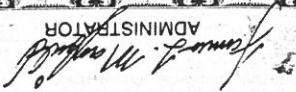

BWC 1622
DP-22

THIS CERTIFICATE MAY BE REPRODUCED AS NEEDED

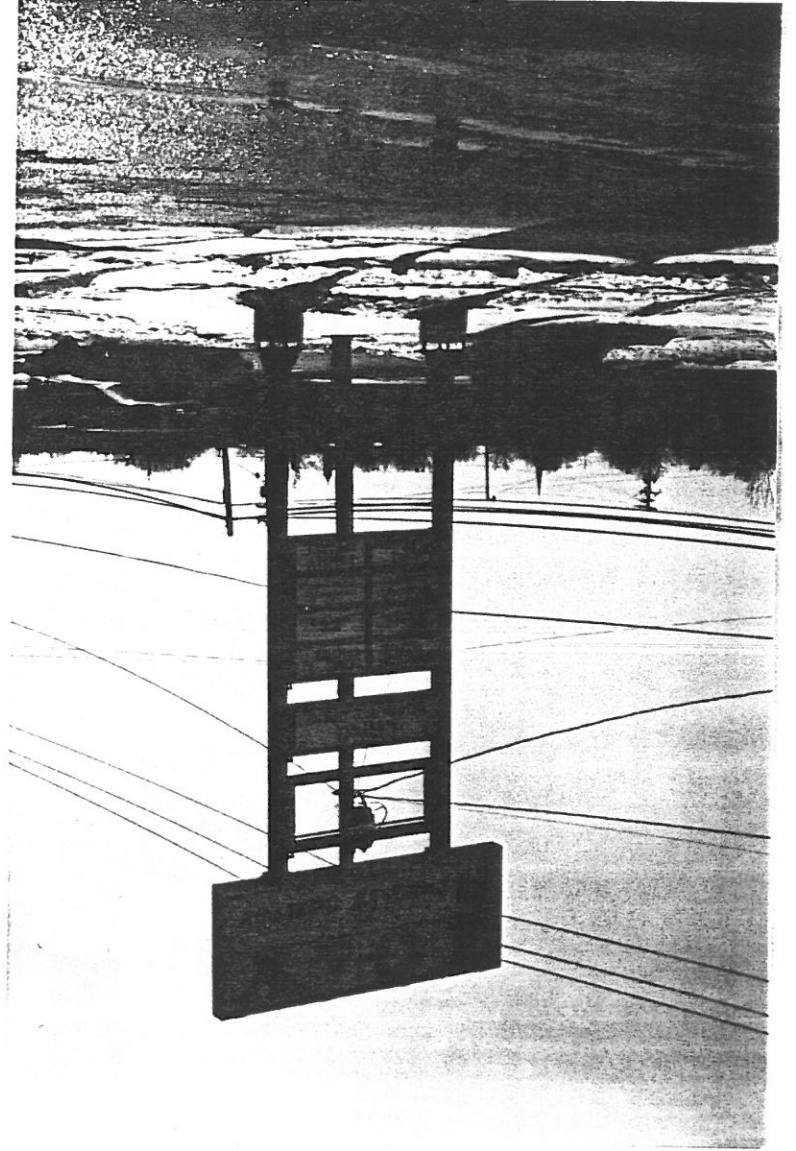

Peskin Sign Company

3991 Simon Road/Youngstown, Ohio 44512
(216) 783-2470



April 1, 1988

City of Napoleon
255 West Riverview
Napoleon, Ohio 43545

ATTN: Mr. Eldon Huber

Dear Mr. Huber,

Enclosed you will find our drawings, application, and check for sign permits for the Big Wheel location. As you know, the Fishers Big Wheel will be occupying the location previously leased to TG & Y Family Centers.

We are refacing the existing pole sign and providing a new set of 6" individual illuminated letters to mount on the building fascia.

I trust that all is in order. Should you have any questions, please feel free to contact our office.

Very truly yours,

Gerald Peskin

GP:cs

Enclosures