

CITY OF NAPOLEON  
ENGINEERING DEPARTMENT  
SIGN PERMIT

(Please Print or Type)

Owner's Name *Fallon Pontiac*

Address *1421 N. Scott St. Napoleon, OH*

Builder *Herman Din* Address *N. Shop. Hausen, OH* Tel. *335-2876*

SIGN

BILLBOARD

AWNING

MARQUEE

Location of Project: *1421 N. Scott St. Napoleon, OH*

Additional Information: *Permit Sign*

Dimensions *2-2'x11' Face in existing aw*

Date *2-5-88*

Square Feet

*88*  
FEB 05 1988

CITY OF NAPOLEON

Signature of Applicant

Application Must Be Accompanied with Sketch and Description of Proposed Installation

White - Applicant

Yellow - Clerk-Treasurer


Pink - Engineering

Gold - County Auditor

PAID

Do Not Write Within Boxed Area.  
For Engineering Office Use Only.

Permit No.	<i>00352</i>
Issued	<i>2-5-88</i>
By	<i>L. J. ...</i>
Estimated Cost	<i>1700.00</i>
Base Fee	<i>5.00</i>
Add	<i>7.00</i>
Total Fee	<i>12.00</i>

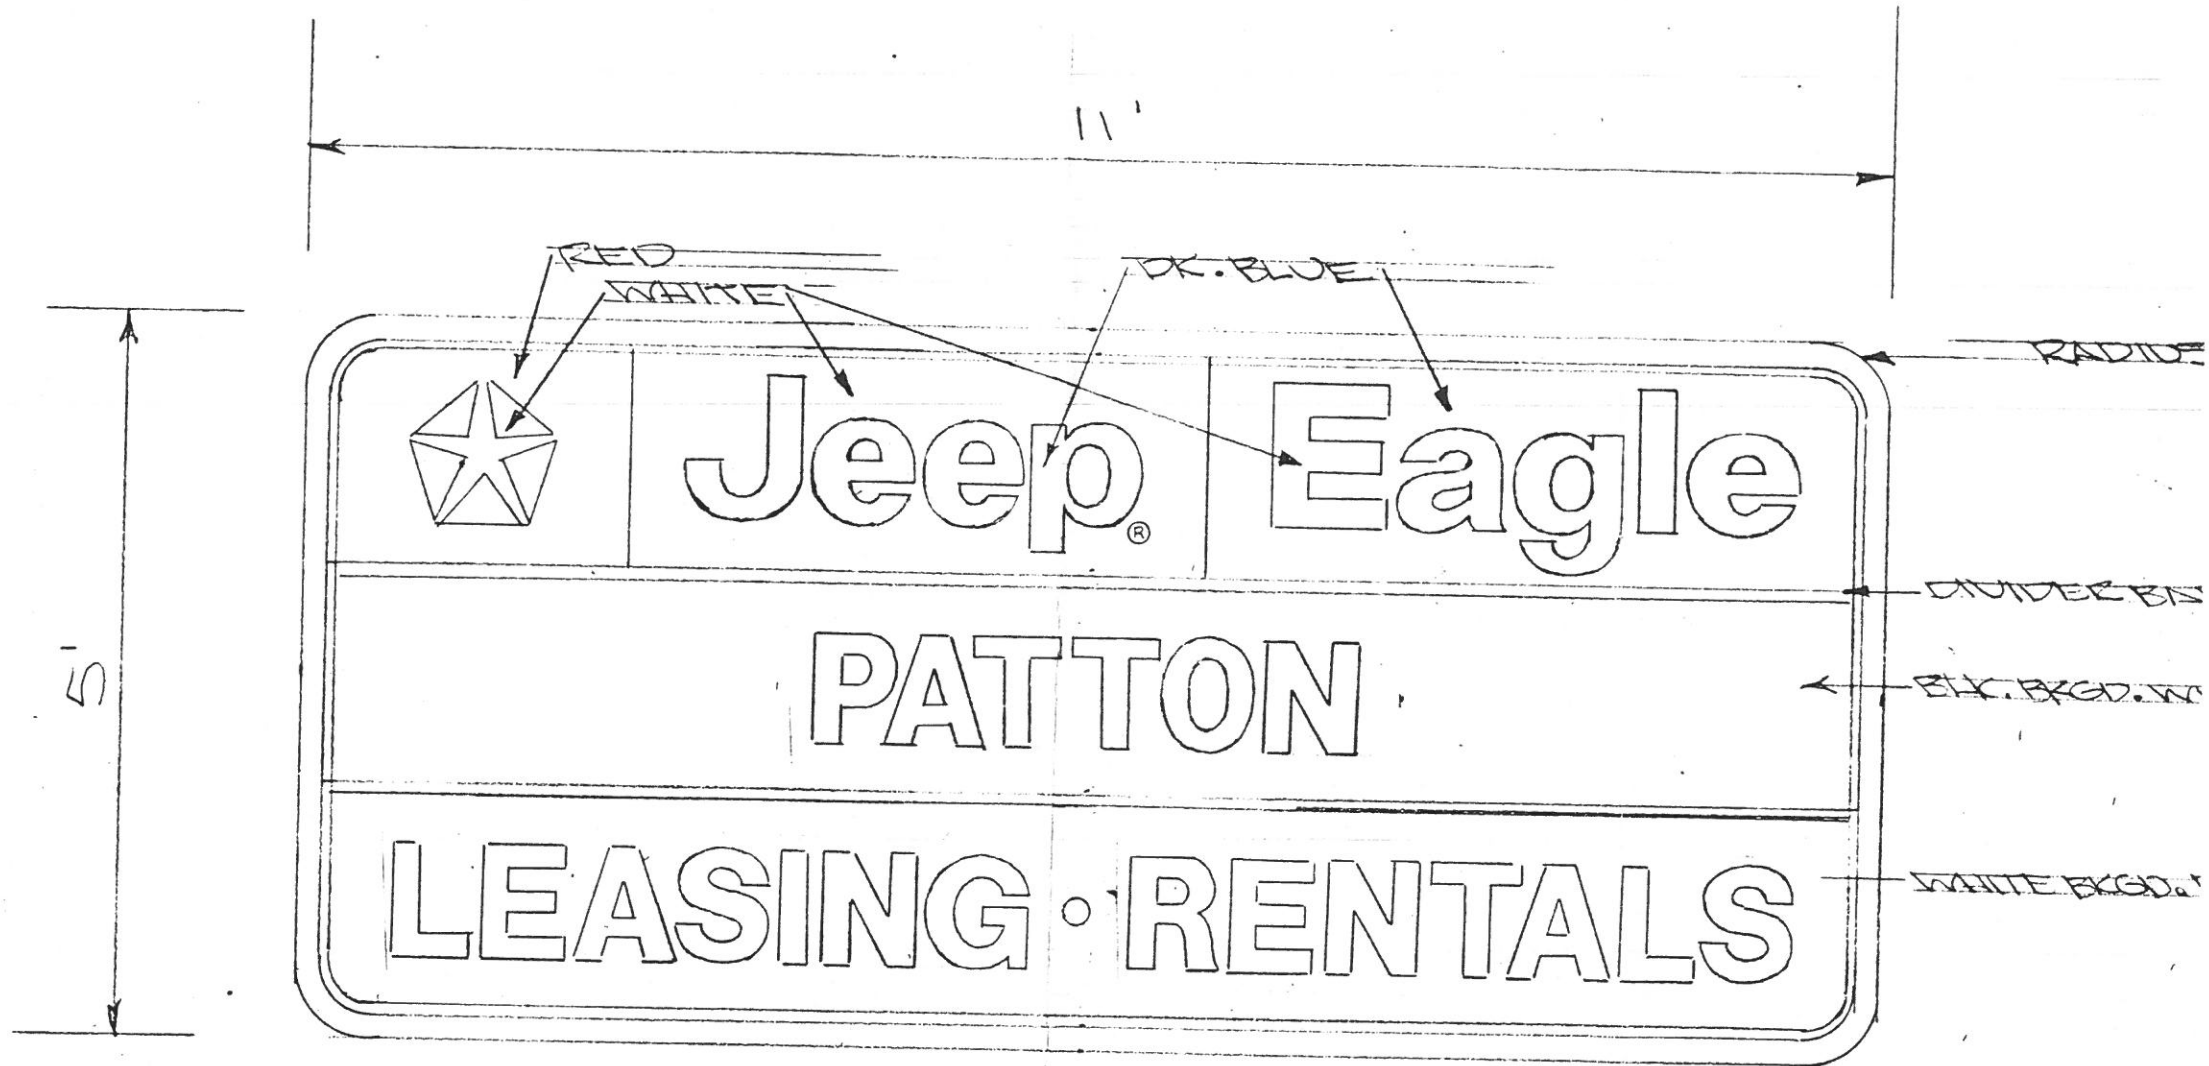

EXISTING D/E POLE SIGN  
 MIDDLE SECTION IS ALSO EXISTING  
 REPLACE TOP & BOTTOM PANELS  
 PAU-EMBOSSSED LEX FACES  
 LOCATION N. W. TOLEDO, OHIO

HARMON SIGN CO. 841-6556 Toledo, Ohio		
PATTON		
DRAWN: S.K.	SCALE: 3/4" = 1'	DATE
SALESMAN: SOT SMITH	DWG. No.	DATE
APPROVED		