

City of Napoleon  
Engineering Department

Office Use Only	
Permit No:	_____
App. Date:	_____
Est. Cost:	_____
Base Fee:	<u>25.00</u>
Plus Fee:	<u>1.00</u>
Total Fee:	<u>26.00</u>

**Application for Sign Permit**

Owner Name: SKY BANK

Owner Address: 1424 N. SCOTT ST.

Contractor Name: HARMON SIGN CO.

Contractor Address: 7844 W. CENTRAL <sup>TOLEDO OH.</sup> PH: 43617

Location of Project: 1424 N. SCOTT

Additional Information: Sign Type - Post \_\_\_\_\_ Wall \_\_\_\_\_ Ground ^ Awning \_\_\_\_\_

Dimensions: 6'4 1/2" x 9' 1/2" Total S.F. 40

Date: 1.17.01 Applicant Signature: D. Frouse


Application must include a site drawing or a description of the location of the sign (where applicable) and a sketch of the proposed sign(s).

The permit fee is as follows: \$25.00 base which includes up to 50 square feet of sign area, plus .10 per square foot after 50 square feet, not to exceed \$100.00 in any case.

REMOVING EXISTING SIGN 90" x 154 1/2"  
INSTALLING NEW 6'4" x 9' 1/2"


SIGN TYPE  
P 44

*Sign Only*


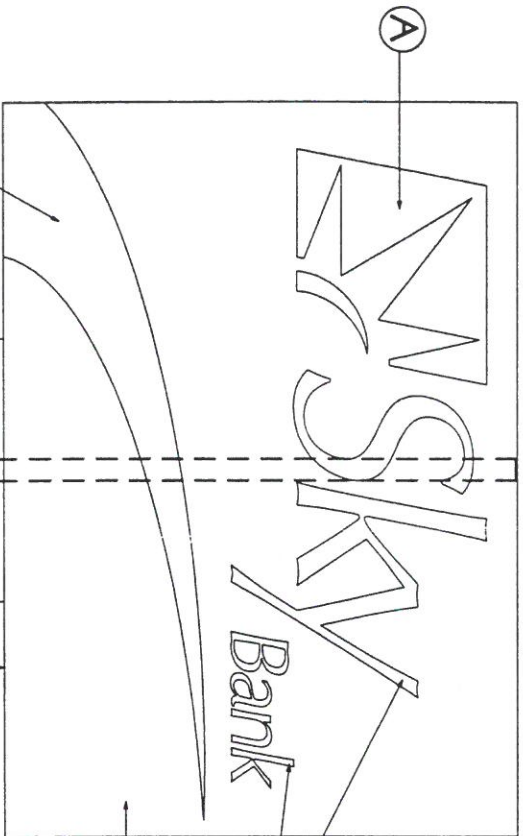


*EXISTING STRUCTURE*

- A. WHITE
- B. 3632-167 TRANS. BRT. BLUE VINYL
- C. 3632-116 TRANS. BRT. JADE GREEN VINYL
- D. PMS 2945C BLUE(SEMI GLOSS)
- E. PMS COOL GRAY 8C (SEMI-GLOSS)

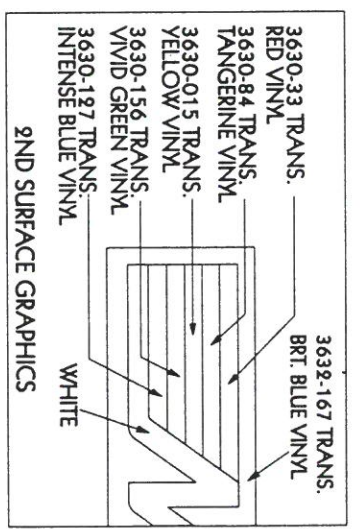

.063 ALUMINUM  
SHROUDING-SEAMLESS  
ON FACE SIDES AND  
REINFORCED W/ALUM.  
ANGLE

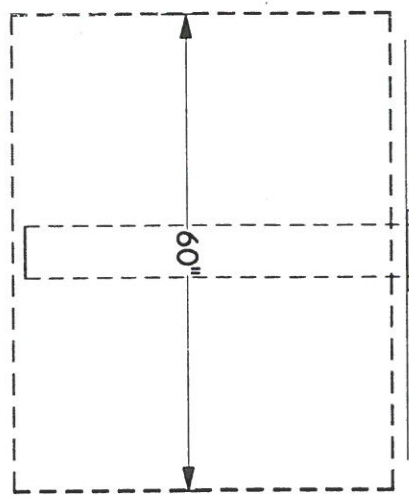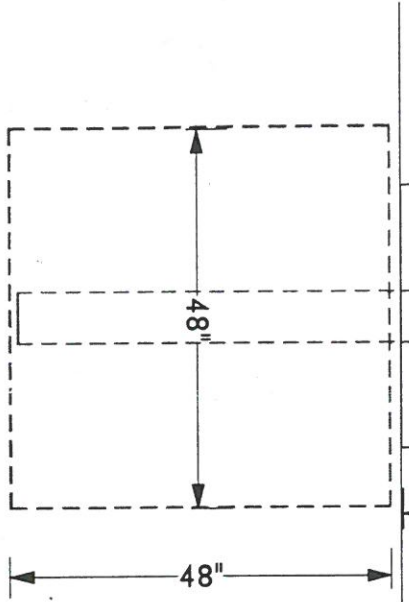

**SKY BANK CABINET**

QTY. 1  S/F  D/F 64-1/2" H 92" W D

NON. ILL.  ILL.  FAB.  EXT.  RET.  RADIUS CORNER

BLEED FACE  ROUTERED FACE  VOULTS 190  XUL

PHOTO CELL ELEC. LOC. \_\_\_\_\_  WALL MT.

INTERIOR  EXTERIOR

CONCEALED MT.  MATCH PLATE  SLEEVE  SADDLE

GRD. POLE 6.625 "O.D.  ROUND  SQUARE

BASE 48" L 60" W 48" D  DIRECT POUR

DRILLED FOUNDATION DIA. \_\_\_\_\_ DEPTH \_\_\_\_\_

CONDUIT STUB \_\_\_\_\_  FORM UP \_\_\_\_\_

**DAYLIGHT D/H/O LAMPS W/PHOTOCELL CONTROL**

**MAC CABINET**

QTY. 2  S/F  D/F 14-1/2" H 33" W 4" D

NON. ILL.  ILL.  FAB.  EXT.  RET. 1-1/4"  RADIUS CORNER

BLEED FACE  ROUTERED FACE  VOULTS 190  XUL

PHOTO CELL ELEC. LOC. \_\_\_\_\_  WALL MT.

INTERIOR  EXTERIOR

**LIGHTED WITH 6500 WHITE NEON**

**SKY BANK FACES**

QTY. 2  NEW  REPLACEMENT • TRIM \_\_\_\_\_ H \_\_\_\_\_ W

LEXAN  OTHER Profiles 945  1/8"  3/16"  RETAINER \_\_\_\_\_

ILLUMINATED  NON-ILLUMINATED

FLAT  STD. PAN  SPECIAL PAN  FLANGE \_\_\_\_\_

SMOOTH BKGD.  PLANK BKGD.  EMBOSSED \_\_\_\_\_

**MAC BANK FACES**

QTY. 2  NEW  REPLACEMENT • TRIM 14" H 32-1/2" W

LEXAN  OTHER \_\_\_\_\_  1/8"  3/16"  RETAINER 1-1/4"

ILLUMINATED  NON-ILLUMINATED

FLAT  STD. PAN  SPECIAL PAN  FLANGE \_\_\_\_\_

SMOOTH BKGD.  PLANK BKGD.  EMBOSSED \_\_\_\_\_

**HARMONISIGN  
PLANET NEON**

JOB# 14298	DRAWING# 14298-2	REVISION DATE	DRAWN BY/DATE
JOB NAME/LOCATION SKY BANK	QUOTE#	SCALE 1/2" = 1'-0"	FILE NAME SKYPS44
SALESMAN HA		APPROVED BY/DATE	

THIS DESIGN & ENGINEERING IS SUBMITTED AS OUR PROPOSAL & IS TO REMAIN OUR PROPERTY EXCLUSIVELY UNTIL ACCEPTED & APPROVED BY PURCHASER © COPYRIGHT 2001