

Do Not Write Within Boxed
For Engineering Office Use

CITY OF NAPOLEON
ENGINEERING DEPARTMENT
SIGN PERMIT

(Please Print or Type)

Owner's Name TOLEDO TRYST CO.
Address 3 SEAGATE - TOLEDO, OHIO 43603
Builder GARDNER SIGNS INC. 3800 AIRPORT HWY 43612 OH.

TOLEDO, OH. Tel. (419) 885-6669

SIGN

BILLBOARD

AWNING

MARQUEE

Location of Project: 1424 N. SCOTT ST.

Additional Information: REPLACEMENT FACES FOR EXISTING SIGNAGE

Dimensions: 4' x 12' 2 FACES ONLY

Date: 12/13/84

Square Feet

PAID

DEC 13 1984

Signature of Applicant [Signature]

Application Must Be Accompanied with Sketch and Description of Proposed Installation

White - Applicant
Yellow - Clerk-Treasurer

Pink - Engineering

Gold - County Auditor

Permit No.

Issued

Estimated Cost

Base Fee

Add

Total Fee

4.00



4.80

8.80

By Richard G. Heyman

13 DE 94


11'9"

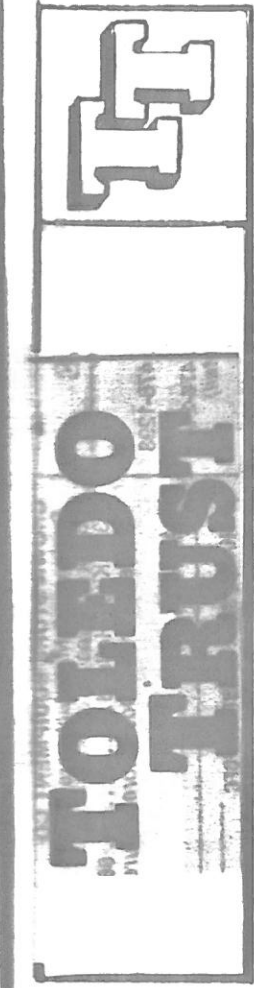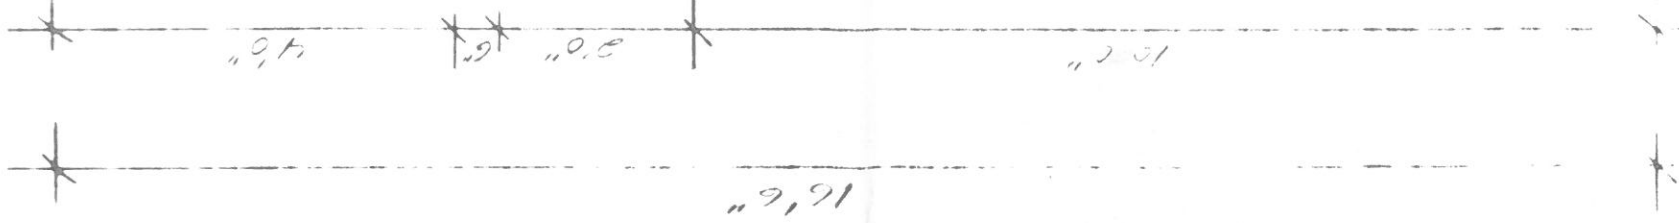

A Toledo Trustcorp Bank

Drive-Up
Window

Open
Closed

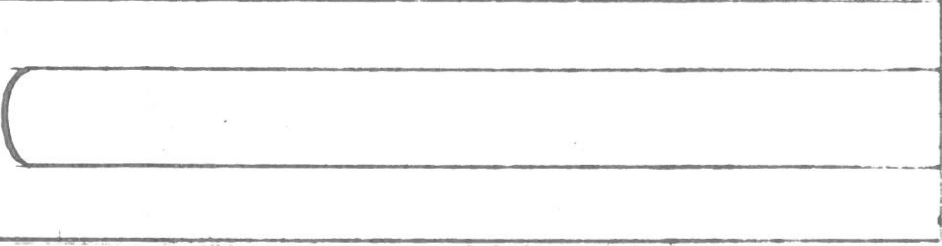

NEW FACES ONLY
EXISTING SIGN
AND STRUCTURE

SIGN TYPE 1

Scale 3/4" = 1'



A Toledo Trustcorp Bank

client / project
~~MAHON~~ ~~VAHSE~~
~~MAHON~~ ~~VAHSE~~
TOLEDO TRUST
424 SCOTT NORTH

submitter
SKIP GARDNER
date
10.3.83

scale
INDICATED
drawn by
S. HART



p.o. box 7270
3800 airport highway
toledo, ohio 43615
419-385-6669

November 20, 1984

City of Napoleon
Engineering Department
P.O. Box 151
Napoleon 43545

Gentlemen:

The Toledo Trust Company has contracted with us to change all the Maumee Valley National Bank signs over to Toledo Trust signs in early December. We believe the following branch is located in your jurisdiction:

- (1) 123 W. Washington St. - Napoleon
- (2) 1424 N. Scott St. - Napoleon

The only work involved is to remove the existing sign faces and install new ones in the same cabinets and structure. Additionally, if there is a set of building letters or plaques at your location, those letters will be replaced with "Toledo Trust" in the same style, color and size as the former Maumee Valley Bank ones.

If your regulations require sign permits for this name change, please advise and send applications. For your convenience, a self-addressed, stamped envelope is enclosed for that purpose.

Your consideration is appreciated.

Sincerely,

Ramona Shively
Administrative Asst.

RS/cm

*copy to 1977 files
signed [unclear]*