

**CITY OF NAPOLEON
ENGINEERING DEPARTMENT
SIGN PERMIT**

(Please Print or Type)

Owner's Name Napoleon Clinic
 Address 1426 N Scott St. - Napoleon
 Builder Harmou Sign Address 559 N. Shoop-Watson Dr Tel. 335-2156

SIGN BILLBOARD AWNING MARGUEE

Location of Project: 1426 N. Scott - Napoleon

Additional Information: Lighted pole sign + 2 Directional signs


Dimensions pole sign 3'6" x 7'6" - Directionals 2' x 3' max Square Feet 24.25 sq ft

Date 4/21/87 Signature of Applicant [Signature]

Application Must Be Accompanied with Sketch and Description of Proposed Installation
 White - Applicant Yellow - Clerk-Treasurer Pink - Engineering Gold - County Auditor

Do Not Write Within Boxed Area.
For Engineering Office Use Only.

Permit No.	00310
Issued	4-21-87
By	F. LOON HOFFER
Estimated Cost	2000.00
Base Fee	5.00
Add	3.06
Total Fee	8.06

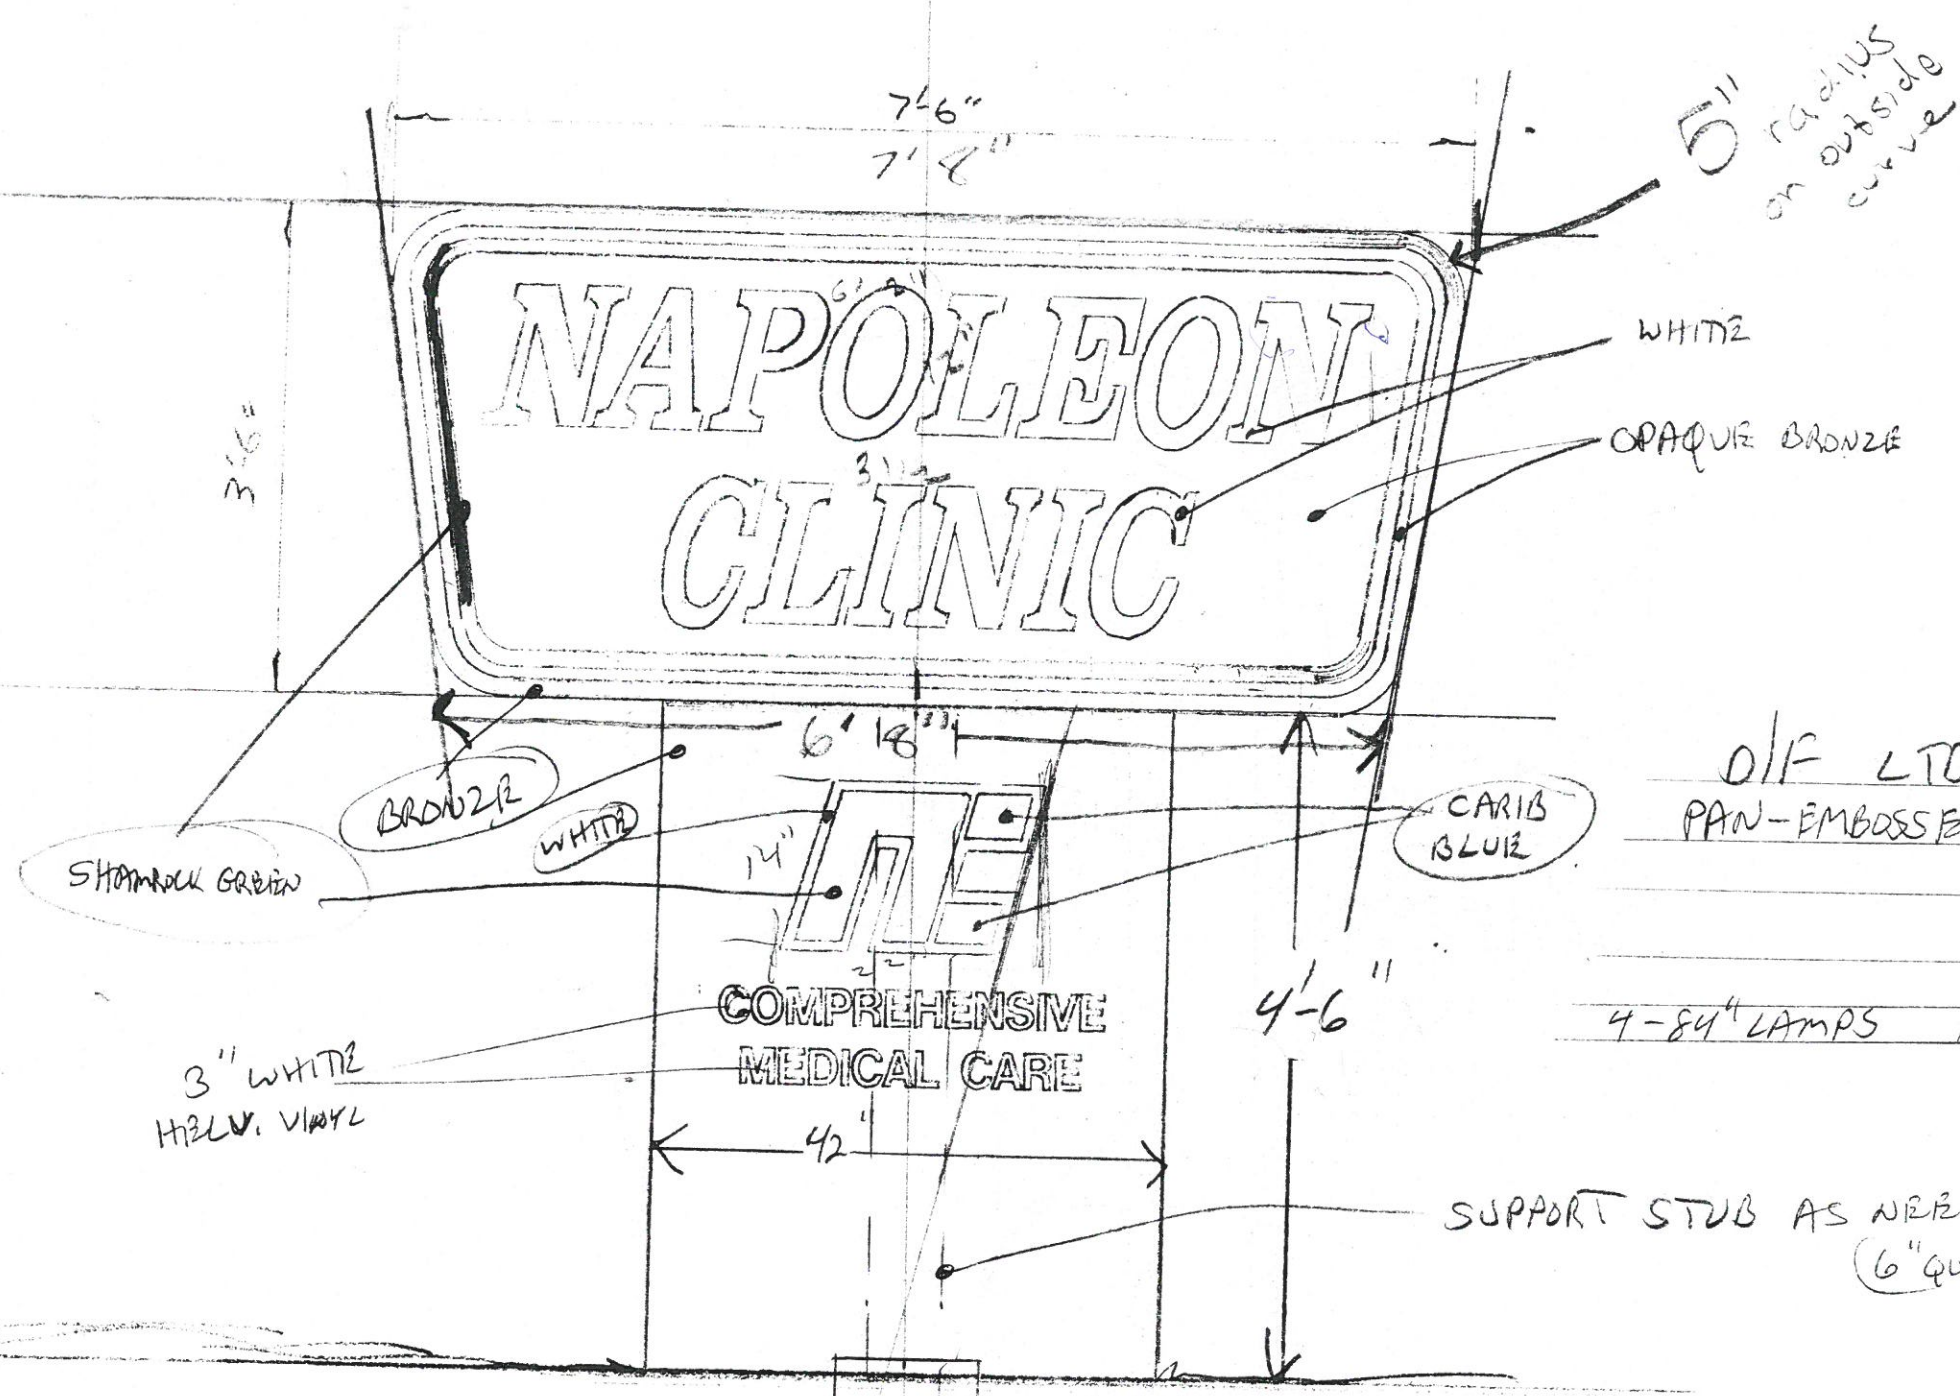

O/F LTD. 8" McHENRY
 PAN-EMBOSSED FACES

4-84" LAMPS 1-3782 GARLST

EXISTING 12" ID, 12 3/4" O.D. STUB - AT GRADE

HARRISON SIGN CO.	
NAPOLÉON CLINIC	
DESIGN BY	3/4" 1/2" (DATE 2-28-57)
APPROVED BY	E. SMITH
APPROVED	