



City of Napoleon, Ohio

Zoning Department

255 West Riverview Avenue, P.O. Box 151
Napoleon, OH 43545

Mark B. Spiess, Senior Engineering Technician / Zoning Administrator
Telephone: (419) 592-4010 Fax: (419) 599-8393
www.napoleonohio.com

SCANNED

COMMERCIAL ZONING PERMIT

Issued Date: April 10, 2019

Expiration Date: April 10, 2020

Permit Number: P-19-047

Job Location: 1445 Scott St.

Owner: Bill Lytle
1445 Scott St.
Napoleon, Ohio 43545

Contractor: Allen Industries
419-214-4361

Zone: C-4 Planned Commercial

Set Backs: Principle Building

Front: None Rear: None Side: None

Comments:
96 1/2" x 121 1/2" Ground Sign

Permit Type: Sign

Fee: \$41.28

Status: Paid

Amount Due: \$0.00

Mark B. Spiess
Sr. Eng. Tech / Zoning Admin.



City of Napoleon, Ohio

Zoning Department

255 West Riverview Avenue, P.O. Box 151
Napoleon, OH 43545
Telephone: (419) 592-4010 Fax: (419) 599-8393
www.napoleonohio.com

P-19-047

APPLICATION FOR SIGN PERMIT

LOCATION OF PROPERTY: 1445 N Scott St, Napoleon, OH 43545

OWNER NAME: Bill PHONE: 419-438-0317

OWNER ADDRESS: 1445 N Scott St, Napoleon, OH 43545

CONTRACTOR NAME: Allen Industries - Mike Morrissey PHONE: 419-214-4361

IS CONTRACTOR REGISTERED WITH THE CITY OF NAPOLEON? YES NO

SIGN INFORMATION

TYPE: POST WALL GROUND AWNING

DIMENSIONS: 96 1/2" x 121 1/2" = TOTAL S.F. 81.42

** PLEASE INCLUDE ANY AND ALL SITE PLANS AND PLANS OF ABOVE SIGNS.

FEES:

\$35.00 BASE UP TO 50 S.F. OF SIGN, PLUS \$0.20 PER ADDITIONAL S.F., NOT TO EXCEED \$150.00 (100-1700-46610)

\$5.00 FLAT FEE FOR TEMPORARY SIGNS, TEMPORARY SPECIAL EVENT SIGNS, AND PORTABLE SIGNS OTHER THAN THOSE EXEMPT FROM FEE. (SEE BELOW)

NO FEE REQUIRED FOR TEMPORARY AND EASILY REMOVABLE 1ST AMENDMENT SIGNS, OR SIGNS RELATED TO RELIGIOUS OR CHARITABLE CAUSES OR EVENTS.

ESTIMATED CONSTRUCTION COST \$ 6236

Michael Morrissey
APPLICANT SIGNATURE

3/22/2019
DATE

Building/Zoning Office Use Only		
Batch # <u>40905</u>	Check # <u>2054</u>	Date <u>4-9-19</u>



10' TOP TO GRADE

TOP CABINET
is 10' TALL
 $\frac{1}{2}$ 8' WIDE.

ONCE CABINETS ARE
REPAIRED WE WILL BE
REINSTALLING ON
EXISTING BASE. IT
WILL BE THE SAME
CABINETS $\frac{1}{2}$ STRUCTURE.



6434 Burnt Poplar Road • Greensboro NC 27409
Harmon Sign Division • Ohio/Michigan

City of Napoleon
255 W Riverview Ave
Napoleon, OH 43545

Attn: Building Department

RE: W.D. Lytle 1445 N. Scott St, Napoleon, OH 43545

Please see the enclosed check for permit on repairing and reinstalling existing cabinet.


Sincerely,

A handwritten signature in black ink that reads "Alicia Goucher". The signature is written in a cursive, flowing style.

Alicia Goucher

Service Coordinator
7844 W. Central Ave. | Toledo, OH 43617
Office: 419-214-4361 | 1-800-338-9773 x3629
Alicia.Goucher@allenindustries.com
www.allenindustries.com
HARMON SIGN DIVISION

Existing Sign Cabinet on New Poles

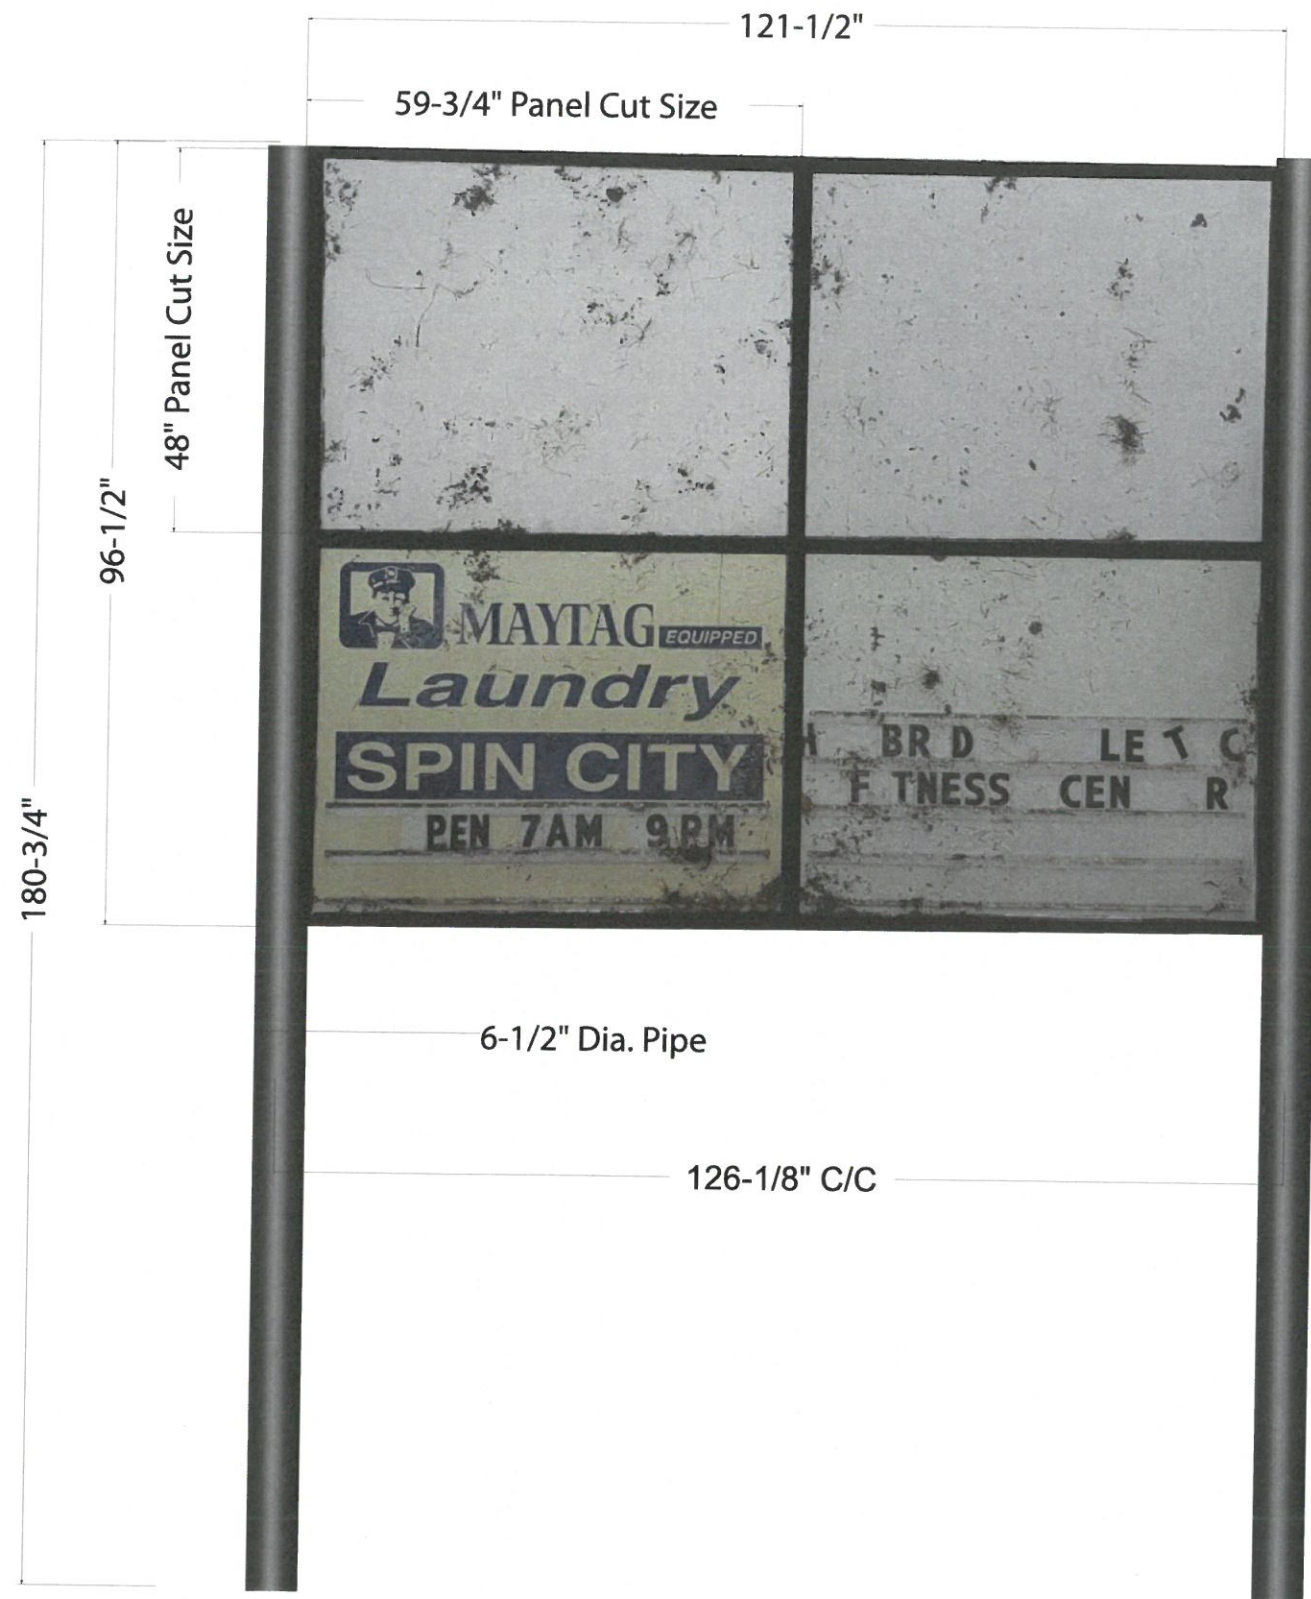

ELEVATION

SIGNAGE SPECS:

- Reuse existing cabinet
- Replace (1) missing face, reuse (7) existing faces
- Install (2) new pipes on existing concrete barriers
- Relamp existing sign:
 - (8) F120 Fluorescent Bulbs
 - (2) Ballasts (Product #30402)
- New match plates required for production (**SEE PAGE 2**)

GENERAL SPECS:

- Repaint existing cabinet BLACK
- Do nothing with existing "Fritz" sign
- Reuse existing electrical on site



INSTALLED RENDERING

Allen Industries
YOUR BRAND AT ITS BEST™
419.841.6656 / 800.338.9773
www.allenindustries.com

CUSTOMER WD LYTLE LLC
LOCATION NAPOLEON, OH
ADDRESS 1445 N SCOTT ST

SALESPERSON PM ALICIA GOUCHER
DRAWING # 00

SCALE 1/2" = 1'-0"
FILENAME WDL-NAPOH-19-LS
DRAWN BY KARA FREY
DATE 3-8-19
REVISION# 0

SIGN TYPE LIGHTED SIGN

QUANTITY 1

GRAPHICS
 DIGITAL PRINT
 VINYL
 PAINTED

ARTWORK
 PRODUCTION READY
 PRESENTATION ONLY
 NETWORK

COLORS:
 BLACK

MOUNTING
 FLUSH
 RACEWAY
 FLAG MOUNTED
 STAND-OFFS

FACE
 SINGLE
 DOUBLE

LIGHTING
 LIGHTED NON-LIGHTED
TYPE: INTERNALLY

SQ. FTG. ALLOWANCE N/A

SITE MEASUREMENTS
N/A

ADDITIONAL NOTES
N/A

Client Review Status



Approved* drawing to be obtained from client prior to any production release or production release revision.

Approved Approved as Noted Revise & Resubmit

Name: _____
Title: _____ **Date:** _____

Declaration
Copyright © 2017 Allen Industries
This is an original, unpublished drawing. This drawing is submitted to you in confidence for your use solely in connection with the project being planned for you by Allen Industries, and is not to be shown to anyone outside your organization, nor used, reproduced, copied or exhibited in any fashion whatsoever. The designs shown on the drawing (except for any registered trademarks that may belong to the client) remain the property of Allen Industries.

Existing Sign Cabinet on New Poles

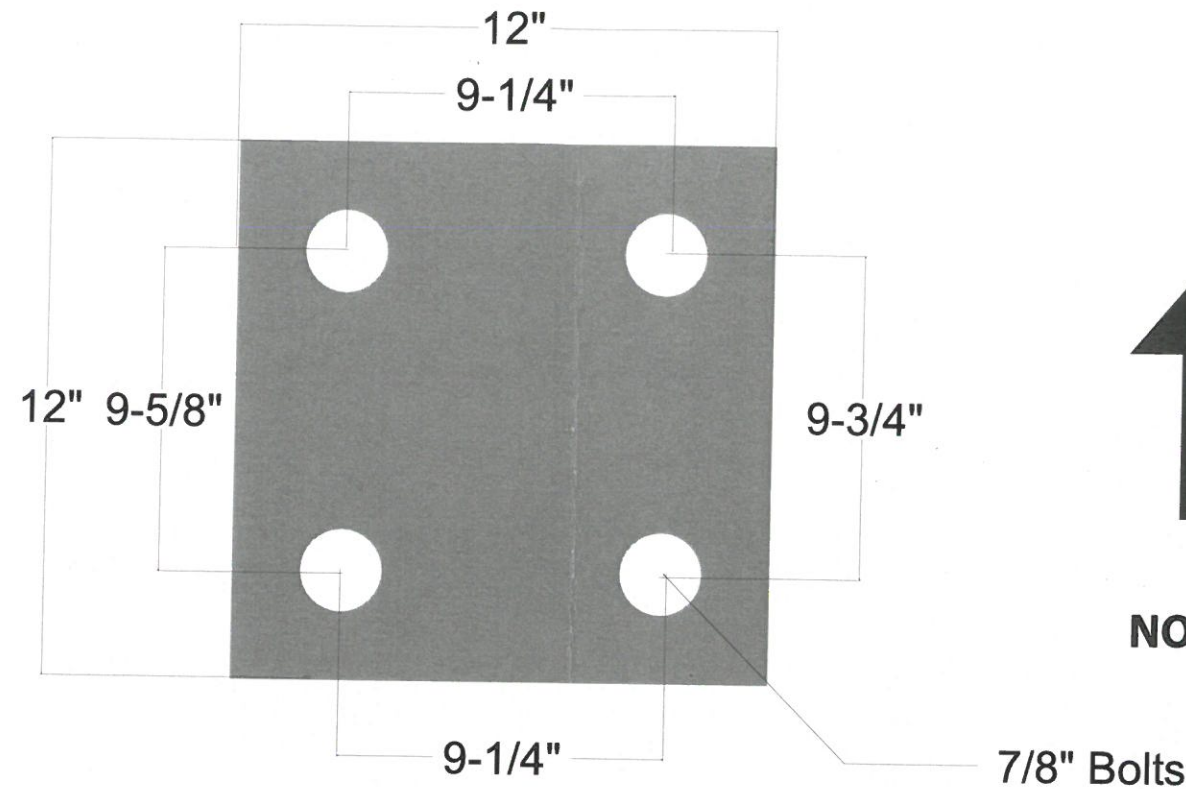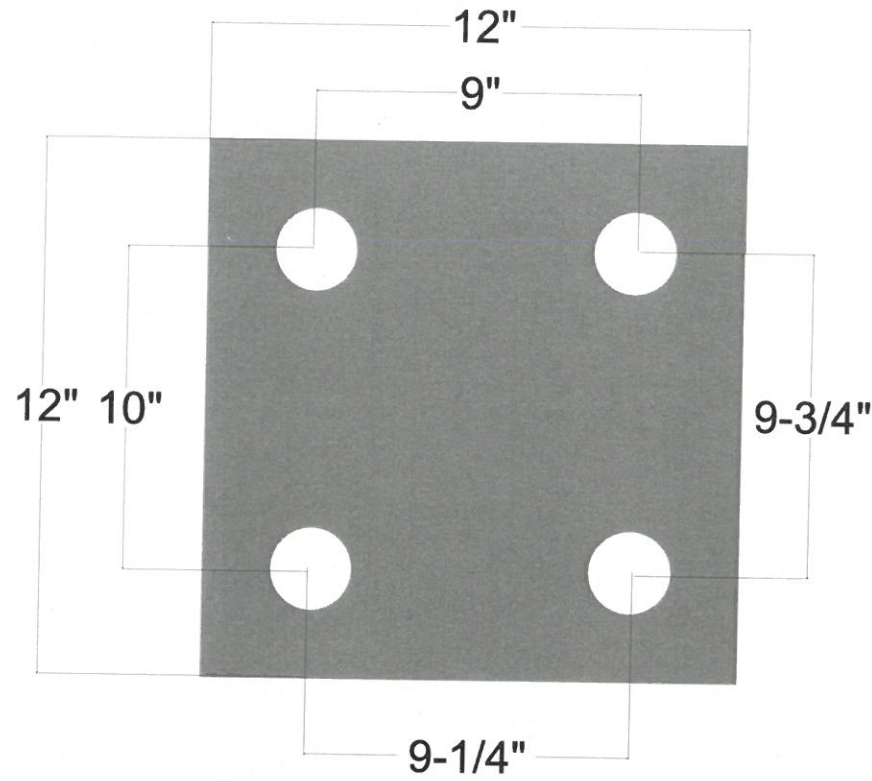

NEW MATCH PLATE DETAIL (NTS)



EXISTING CONCRETE BARRIERS & BOLTS

Allen Industries
 YOUR BRAND AT ITS BEST™
 419.841.6656 / 800.338.9773
 www.allenindustries.com

CUSTOMER WD LYTLE LLC
 LOCATION NAPOLEON, OH
 ADDRESS 1445 N SCOTT ST

SALESPERSON PM ALICIA GOUCHER
 DRAWING # 00

SCALE 1/2" = 1'-0"
 FILENAME WDL-NAPOH-19-LS
 DRAWN BY KARA FREY
 DATE 3-8-19
 REVISION# 0

SIGN TYPE LIGHTED SIGN

QUANTITY 1

GRAPHICS

- DIGITAL PRINT
- VINYL
- PAINTED

ARTWORK

- PRODUCTION READY
- PRESENTATION ONLY
- NETWORK

COLORS:
 BLACK

MOUNTING

- FLUSH
- RACEWAY
- FLAG MOUNTED
- STAND-OFFS

FACE

- SINGLE
- DOUBLE

LIGHTING

- LIGHTED
 - NON-LIGHTED
- TYPE: INTERNALLY

SQ. FTG. ALLOWANCE N/A

SITE MEASUREMENTS
 N/A

ADDITIONAL NOTES
 N/A

Client Review Status

Approved drawing to be obtained from client prior to any production release or production release revision.

Approved Approved as Noted Revise & Resubmit

Name: _____

Title: _____

Date: _____

Declaration

Copyright © 2017 Allen Industries

This is an original, unpublished drawing. This drawing is submitted to you in confidence for your use solely in connection with the project being planned for you by Allen Industries, and is not to be shown to anyone outside your organization, nor used, reproduced, copied or exhibited in any fashion whatsoever. The designs shown on the drawing (except for any registered trademarks that may belong to the client) remain the property of Allen Industries.