

\$120.00

APPLICATION FOR PERMIT TO TAP SEWER

BY ADVANCED RESTAURANT CONCEPTS INC

NO. \_\_\_\_\_

ADDRESS 2630 W. WASHBURN RD TORONTO 43697

BLDG. PERMIT 763

CONTRACTOR BASIC CONCEPTS

PERMIT FEE \$ 120.00

ADDRESS 2296 SCOTT ST. TEL. 592-3961

STREET BOND \_\_\_\_\_

DATE PAID 1/27/84

For office use only

LOCATION OF CONNECTION

Street and No. 1465 A. SCOTT SE Sanitary  Storm \_\_\_\_\_

Lot No. 1A Subdivision DUNN+LYTLER Size of Tap 6"

Size and Type of Sewer PVC ALL WORK MUST BE INSPECTED

Street to be opened-Yes \_\_\_\_\_ No \_\_\_\_\_ Opening bond fee set by Engineer \$ \_\_\_\_\_

Street opening agreement approval date \_\_\_\_\_

I certify that the sewer will be used only as indicated and no other drainage will be connected.

Date \_\_\_\_\_ Signature \_\_\_\_\_  
Owner-Builder-Agent

DO NOT WRITE BELOW THIS LINE

INSPECTION RECORD

Date Inspected \_\_\_\_\_ Size and Type of Sewer \_\_\_\_\_


Location \_\_\_\_\_ Depth \_\_\_\_\_ Type of Test \_\_\_\_\_

Inspected and Approved by: \_\_\_\_\_  
Inspector Date

Additional information \_\_\_\_\_

Send copy to: \_\_\_\_\_

SKETCH OF INSTALLATION -ON BACK

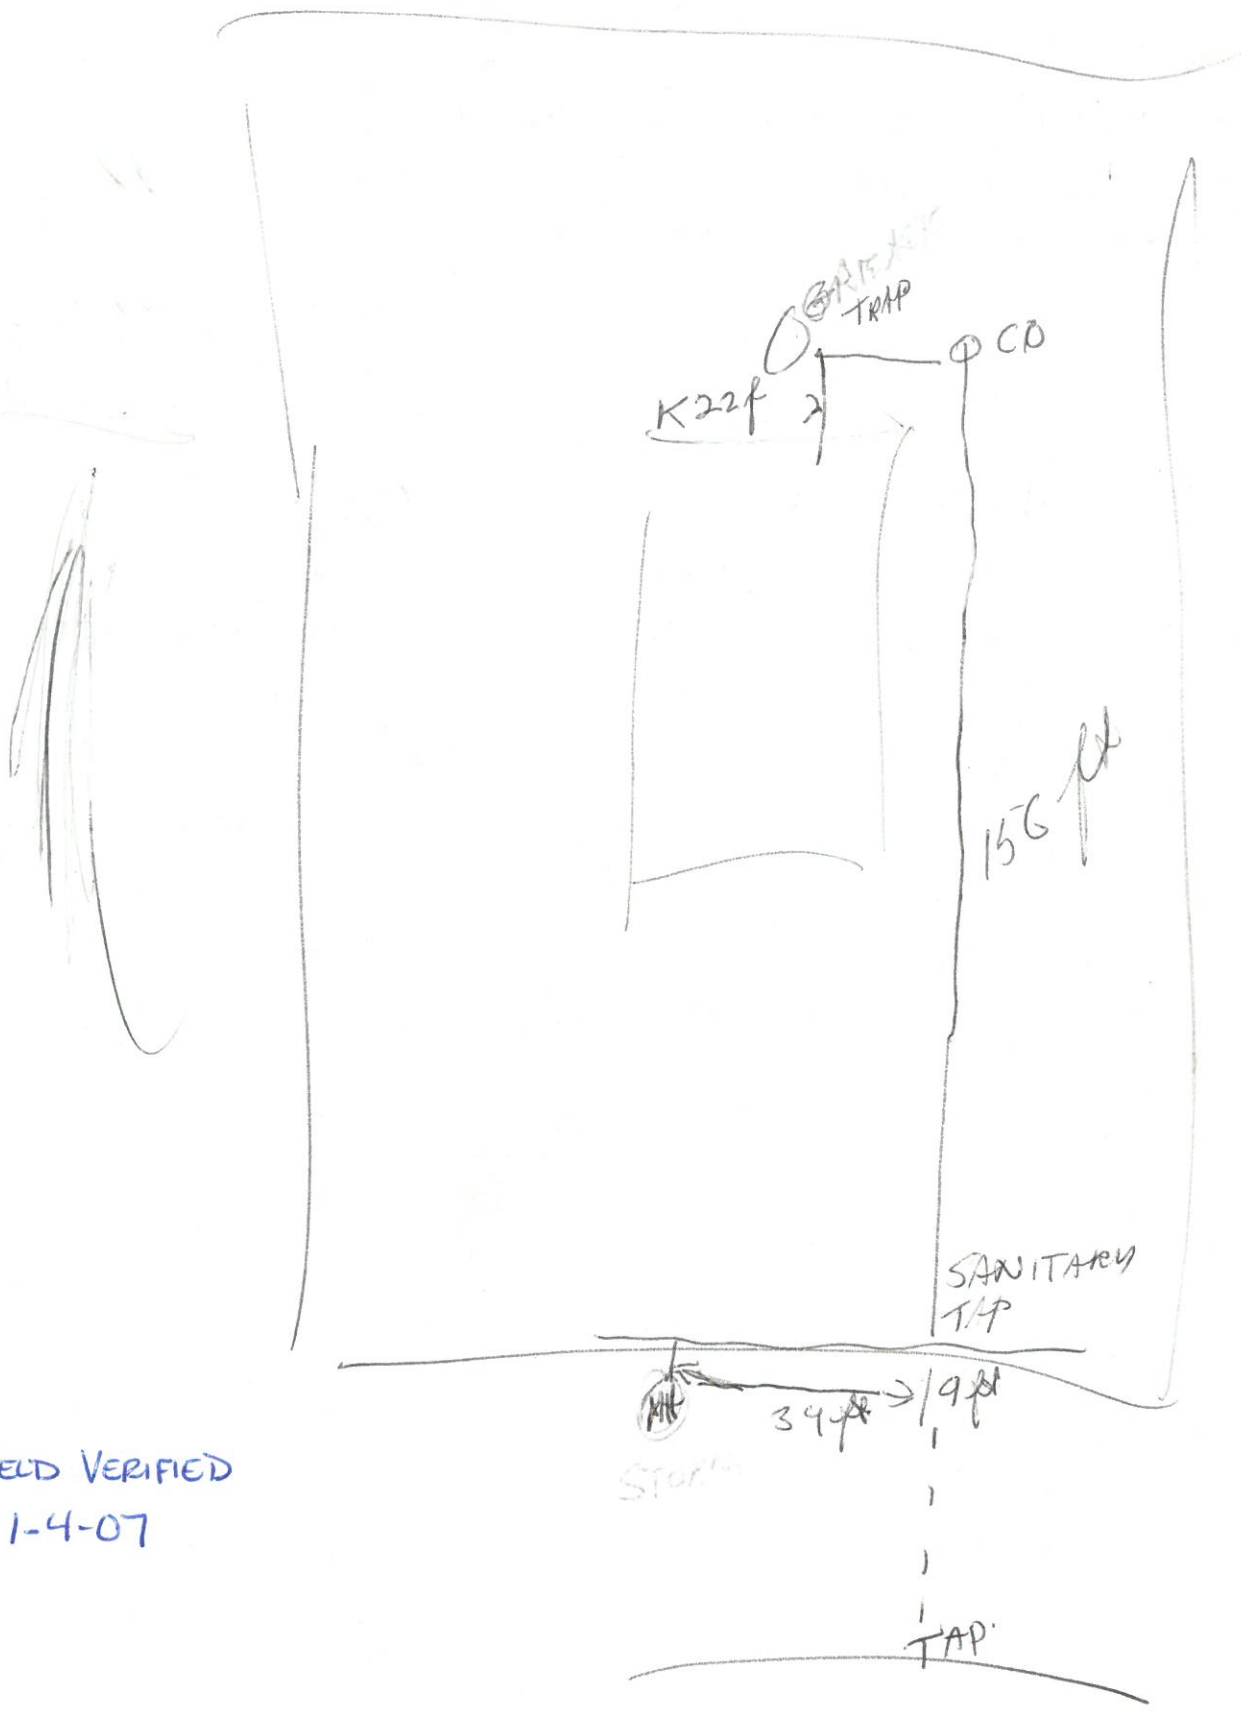

FIELD VERIFIED  
1-4-07