

WATER TAPPING PERMIT

issued by

The Napoleon Water Distribution Department

255 West Riverview Ave. Napoleon, Ohio 43545 Pn. 592-4010

Permit No. W- 0007 Issued 12-31-91 Received of Langebylle (\$ 275.00) .00

(Charge for tapping permit to supply water service to) Lot No. 1 Sub Div. Dunn + Lytle

Street No. 1485 N. Scott Tap Size 1 * Cost \$ 375 .00 Plumber Harold D. Douthett (Standard Pkg.)



Date completed _____ Approved by _____
water distribution dept. finance director

Name _____ Size of tap 1" Date 1-6-92 Street and No. 1485 N. Scott

Old Tap No. _____ New Tap No. 9202 Size and Kind of Main 16" DIP

Location of Main 5' West of CURB Depth of Main 5 1/2'

Distance from Hydrant/Valve 195' N of Hyd #191 Distance to Curb Stop from Corp. 13 1/2'

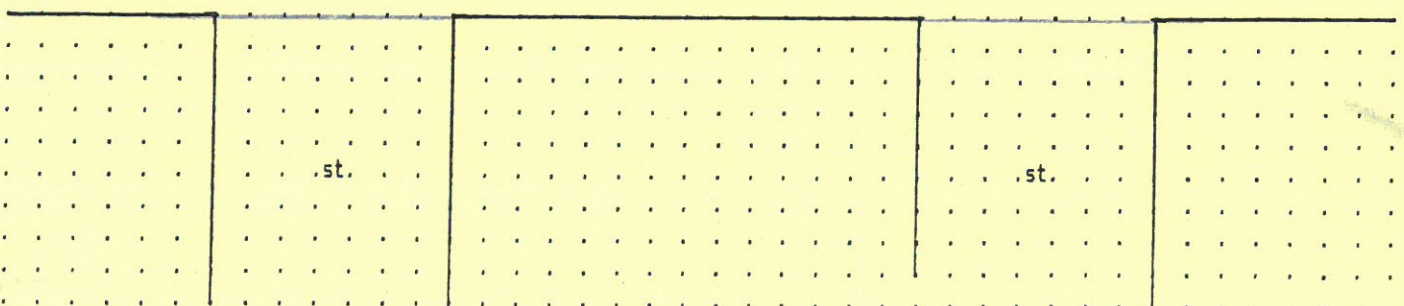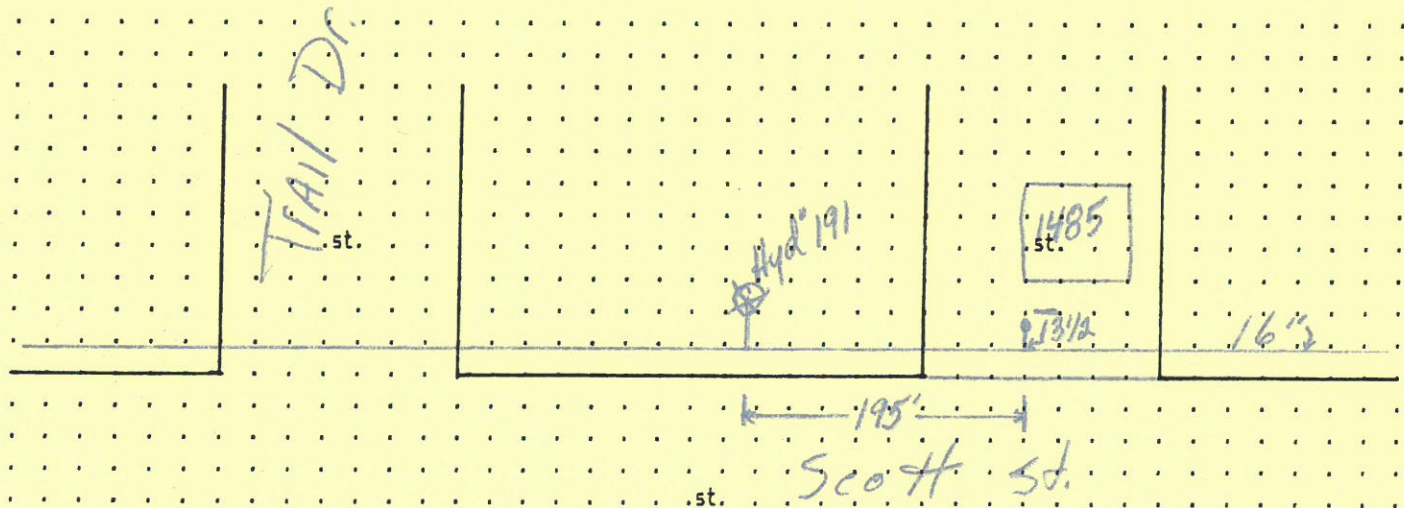

WATER TAPPING PERMIT

issued by

The Napoleon Water Distribution Department

255 West Riverview Ave. Napoleon, Ohio 43545 Ph. 592-4010

Permit No. W- 0007 Issued 12-31-91 Received of Langehutte (\$ 275.00) .00

(Charge for tapping permit to supply water service to) Lot No. 1 Sub Div. Dunn + Lulle

Street No. 1485 N. Scott Tap Size 1" Cost \$ 375 .00 Plumber Harold Demuthal (Standard Pkg.)

Date completed _____ Approved by _____

water distribution dept.


finance director

Name _____ Size of tap 1" Date 1-6-92 Street and No. 1485 N. Scott

Old Tap No. _____ New Tap No. 9202 Size and Kind of Main 16" DIP

Location of Main 5' West of CURB Depth of Main 5 1/2"

Distance from Hydrant/Valve 195' N of Hyd #191 Distance to Curb Stop from Corp. 13 1/2"

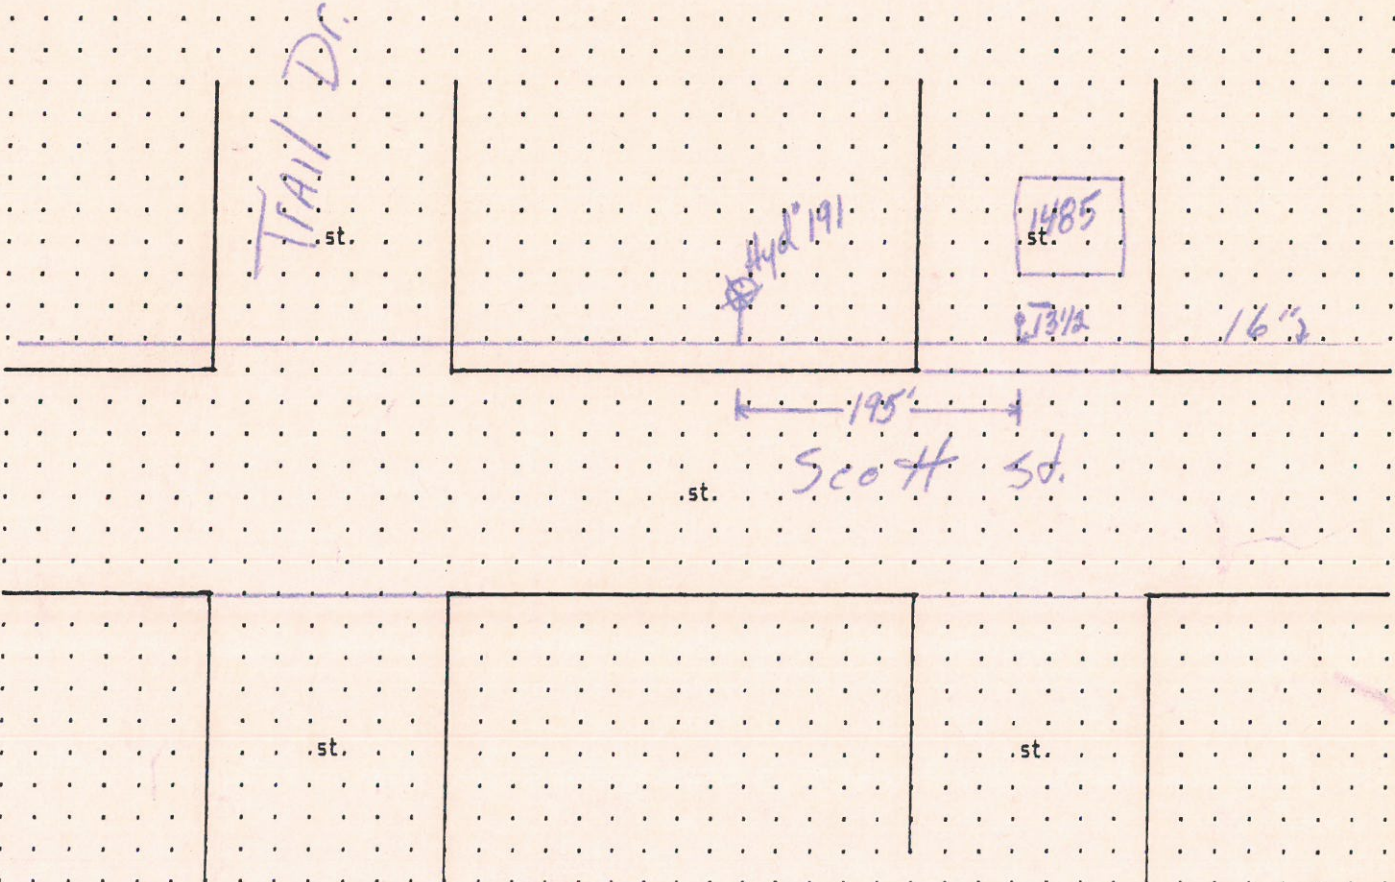

WATER TAPPING PERMIT

issued by

The Napoleon Water Distribution Department

255 West Riverview Ave. Napoleon, Ohio 43545 Pn. 592-4010

Permit No. W- 0007 Issued 12-31-91 Received of Long & Lytle (\$ 375.00) .00

(Charge for tapping permit to supply water service to) Lot No. 1 Sub Div. Dunn & Lytle

Street No. 1485 (scott) Tap Size 1 * Cost \$ 375 .00 Plumber Harold Derenthal (Standard Pkg.)

Date completed _____ Approved by _____ water distribution dept. _____ finance director

Name _____ Size of tap _____ Date _____ Street and No. _____

Old Tap No. _____ New Tap No. _____ Size and Kind of Main _____

Location of Main _____ Depth of Main _____

Distance from Hydrant/Valve _____ Distance to Curb Stop from Corp. _____

COMPLETED

.st.

.st.

.st.

.st.

.st.