


- |      |      |                                      |
|------|------|--------------------------------------|
| AMT. |      |                                      |
| (12) | A    | 8'x FLUORESCENT FIXTURES 2.0A EACH   |
| (1)  | EXIT | EXIT LIGHT BATTERY PACK 120V         |
| (8)  | F    | 1/4 HP 240V 1Q FAN 1.6 AMPS EACH     |
| (2)  | H    | 1/4 HP 120V UNIT HEATER 3.1 AMP EACH |
| (2)  | D    | DUPLEX 120V OUTLET                   |
| (3)  | S    | S/P SWITCH                           |
| (8)  | SF   | 2 POLE OVERLOAD SWITCH A:B #600TAXS  |

FOOTER & FOUNDATION PLAN  
1/8" = 1'-0"

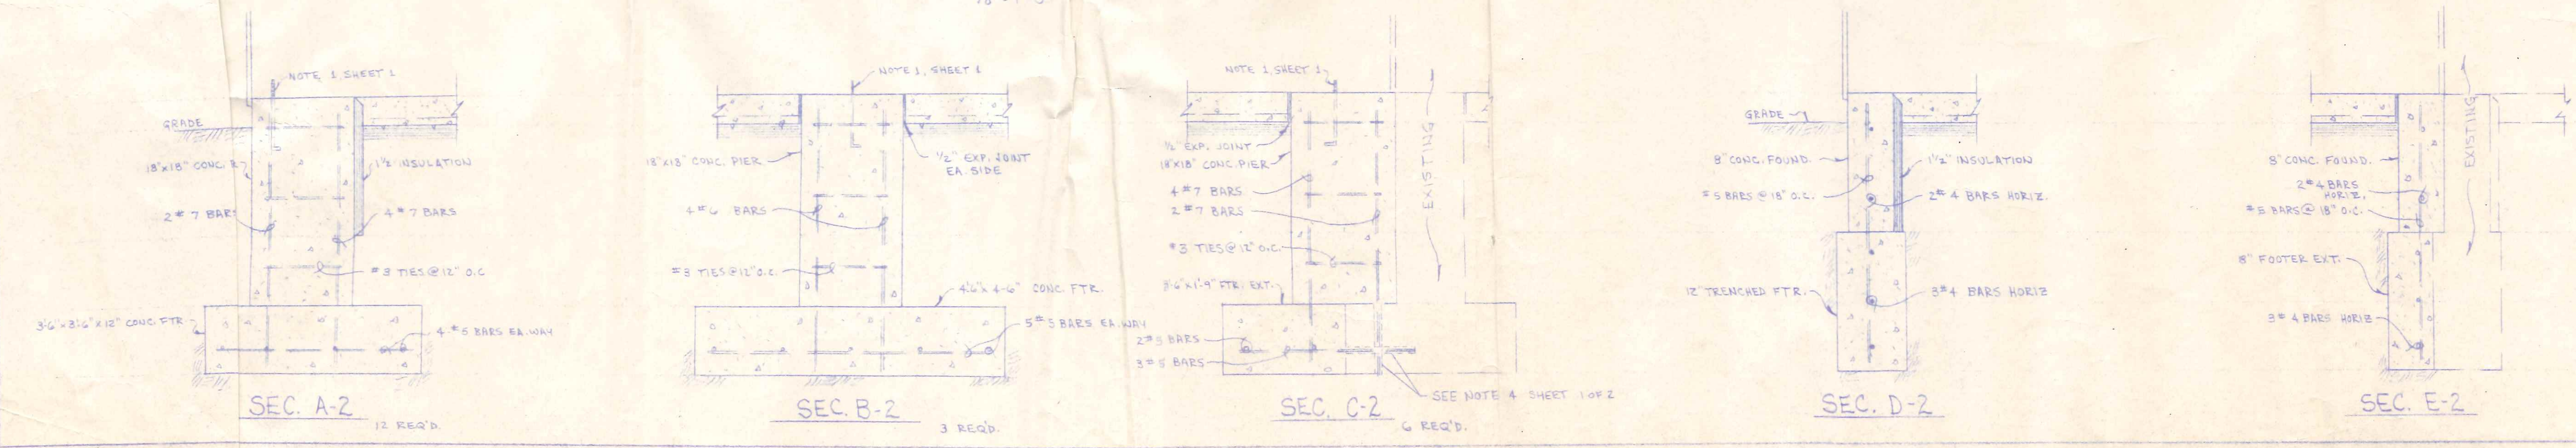

- ELEV.
- + 100'-0" = TOP/EXIST. & PROP. PIERS, FLOOR & FOUND.
  - + 99'-7" = BOTTOM/FLOOR # 6 MILL VAPOR BARRIER
  - + 98'-0" = TOP/TRENCHED FOOTING & BOTTOM/1/2" INSULATION IN EXTERIOR WALLS
  - + 97'-0" = TOP/PIER FOOTINGS
  - + 96'-0" = BOTTOM/FOOTINGS & TOP/UNDISTURBED SOIL
- 1515 SCOTT ST