

CITY OF NAPOLEON WATER TAPPING PERMIT FORM

PERMIT #:

ISSUED:

JOB LOCATION: _____

SUBDIVISION NAME: _____ LOT #: _____

OWNER: Mc Donalds Rest.

ADDRESS: 1805 Scott St

CONTRACTOR: _____ PHONE: _____

TAP SIZE: 1" _____ 1.5" _____ 2" X OTHER _____

AMOUNT PAID: _____ YOKE SIZE: _____


PLUMBING CONTRACTOR: _____ PH: _____

DATE OF TAP: 10--01 OLD TAP #: — NEW TAP #: 0182

SIZE AND KIND OF MAIN: 16" DIP

LOCATION OF MAIN: 5' East of West curb DEPTH OF MAIN: 5 1/2'

DIST FROM HYDRANT\VALVE: 116' N of Hyd 385 DIST TO CURB STOP FROM CORP: 10'

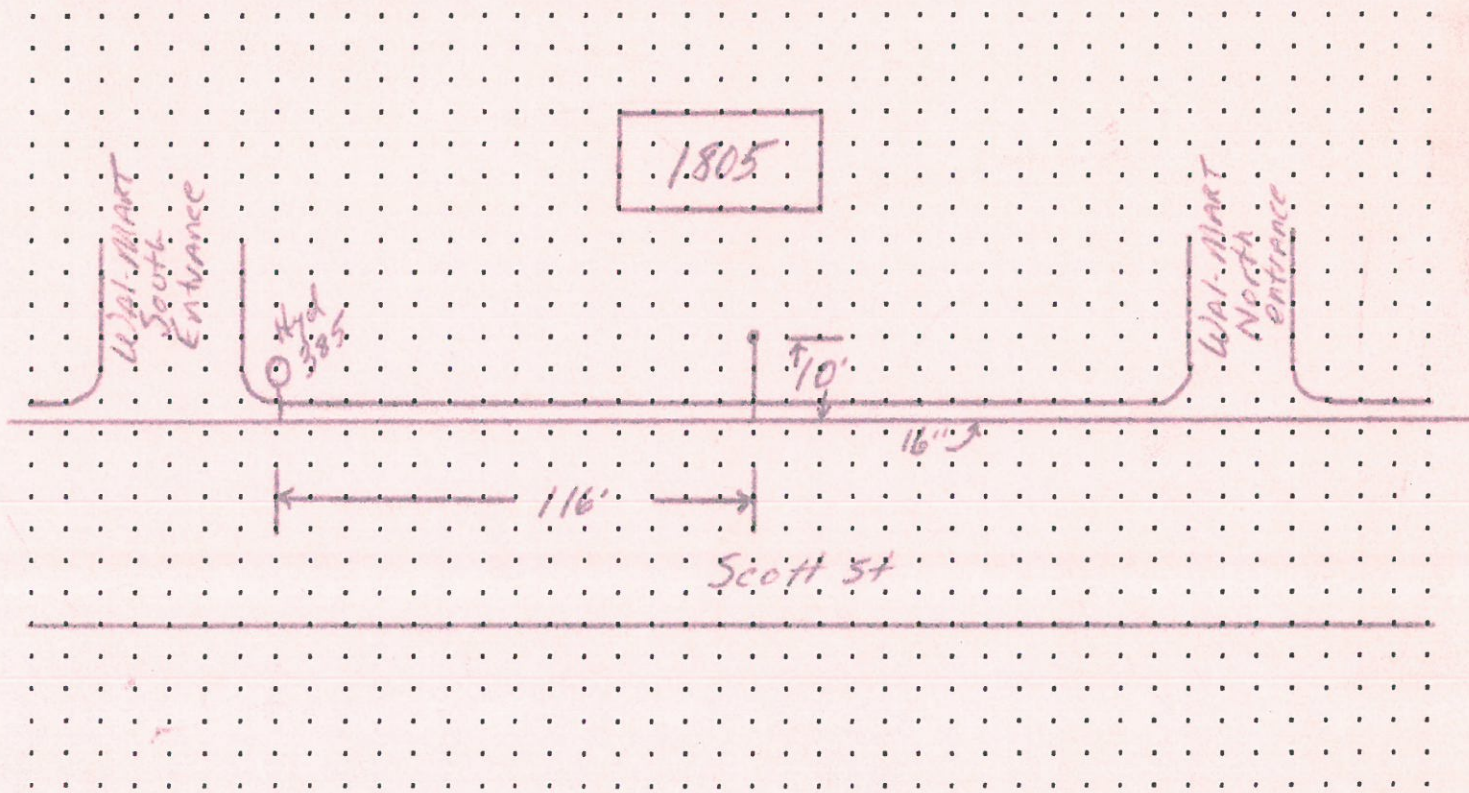

DATE APPROVED: Nov 29, 2001 BY: Jeffrey E. ...