



City of Napoleon, Ohio

Zoning Department

255 West Riverview Avenue, P.O. Box 151

Napoleon, OH 43545

Mark B. Spiess, Senior Engineering Technician / Zoning Administrator

Telephone: (419) 592-4010 Fax: (419) 599-8393

www.napoleonohio.com

COMMERCIAL ZONING PERMIT

Issued Date: November 5, 2019

Expiration Date: November 5, 2020

Permit Number: P-19-227

Job Location: 1835 Scott St.

Owner: Cost Cutters
1835 Scott St.
Napoleon, Ohio 43545

Contractor: Toledo Sign Company
419-244-4444

Zone: C-4 Planned Commercial

Set Backs: Principle Building

Front: None Rear: None Side: None

Comments:
47" x 15' 1.5" Wall Sign

Permit Type: Sign

Fee: \$37.00

Status: Paid

Amount Due: \$0.00

Mark B. Spiess
Sr. Eng. Tech/Zoning Admin.



CITY OF NAPOLEON
 BUILDING & ZONING DEPARTMENT
 255 W. Riverview Avenue, PO Box 151, Napoleon, OH 43545
 Phone: 419-592-4010 - Fax: 419-599-8393

P.19-227

APPLICATION FOR SIGN PERMIT

LOCATION OF PROPERTY: 1835 Scott

OWNER NAME: Cost cutters PHONE: _____

OWNER ADDRESS: _____

CONTRACTOR NAME: Toledo Sign Co. PHONE: 419 244 4444

IS CONTRACTOR REGISTERED WITH THE CITY OF NAPOLEON? YES NO

SIGN INFORMATION

TYPE: POST WALL GROUND AWNING

DIMENSIONS: 47.5" x 15'1.5" = TOTAL S.F. 59.87#

** PLEASE INCLUDE ANY AND ALL SITE PLANS AND PLANS OF ABOVE SIGNS.

FEES: \$37

\$35.00 BASE UP TO 50 S.F. OF SIGN, PLUS \$0.20 PER ADDITIONAL S.F., NOT TO EXCEED \$150.00 (100-3100-46610)

\$5.00 FLAT FEE FOR TEMPORARY SIGNS, TEMPORARY SPECIAL EVENT SIGNS, AND PORTABLE SIGNS OTHER THAN THOSE EXEMPT FROM FEE. (SEE BELOW)


NO FEE REQUIRED FOR TEMPORARY AND EASILY REMOVABLE 1ST AMENDMENT SIGNS, OR SIGNS RELATED TO RELIGIOUS OR CHARTIABLE CAUSES OR EVENTS.

ESTIMATED CONSTRUCTION COST \$ 5000

[Signature]
 APPLICANT SIGNATURE Rob Hall

10-31-19
 DATE

Batch 42263 Check 2014 Date 11-5-19

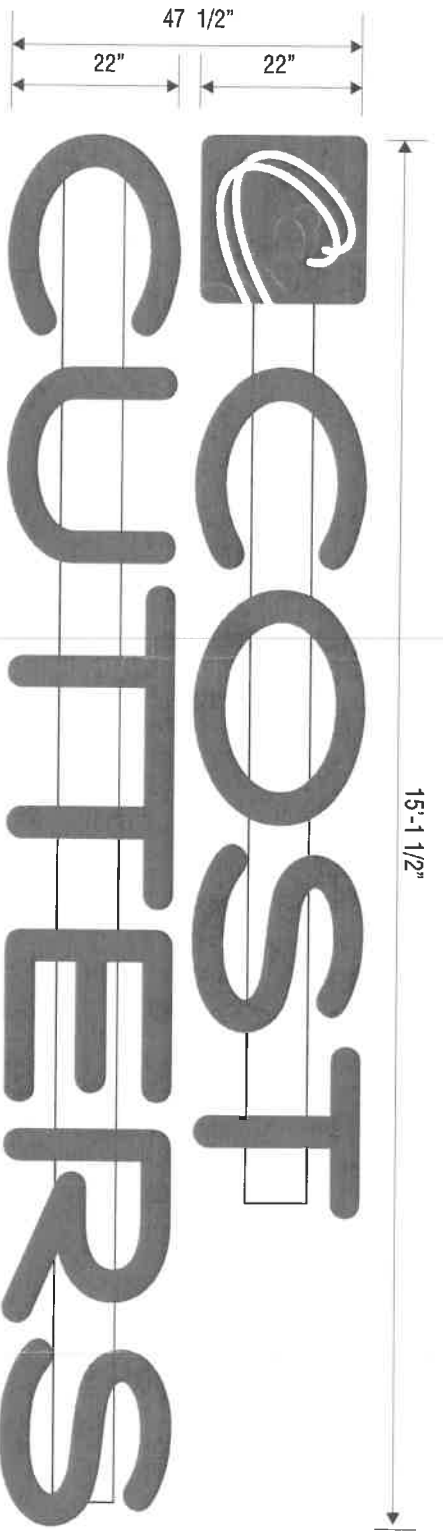

ELEVATION-


Scale 1/2" = 1' 0"

CCAS-22-RW (component sq. ft. 48.05)
(encompassed sq. ft. 59.87)

[N1] Manufacture and install one (1) set of LED illuminated channel letters and logo, raceway mounted.

- 5" .040 stock red alum. coil stock returns with 1" stock solid red trim cap.
- 3/16" Red (2793) acrylic faces (letters) with internal Red GE LED illumination.
- 3/16" White acrylic face (logo) with 3M red (3630-.33) vinyl overlay.
- White GE LED illumination.
- Raceway (8" x 4") paint to: PMS "Warm Grey" 1c

All components are U.L. listed items with installation conforming to U.L. standards.

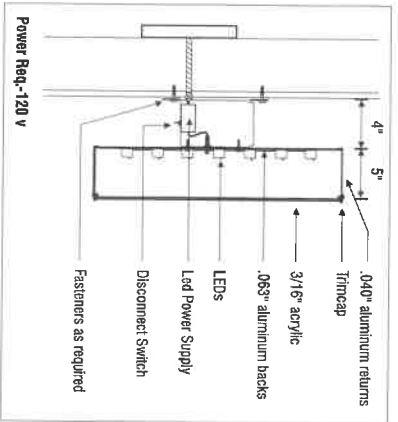

Existing
NTS



New
NTS

Yakima Office
2323 W. Washington Ave
Yakima, WA 98902
509.469.8186
800.562.2854
Fax 509.469.8211



TUBE ART GROUP

10534
Customer Number
136140
Queue Number
CC1577/MapletonOH-130
File Name

Paul Geare
Salesperson
Chris Sims
Drawn By
Checked By
Date
July 24 2019
Revisions

.75
I 1 Approved
I 1 Approved With Changes Noted
Customer Signature
Landed Signature
Date
Date

This original artwork is protected under Federal Copyright Laws. Make no reproduction of this design concept without permission from Tube Art Group.

This drawing is intended to provide a reasonable representation of the final manufactured article. Elements and scenes in materials may not be represented exactly as they will be fabricated. Colors on prints may not accurately depict specific colors.

COSTS CUTTERS
415747
Harrison Town Center
1835 Scott St
Mapleton, OH 43045