

P E R M I T

CITY OF NAPOLEON  
255 W. RIVERVIEW AVE  
NAPOLEON, OHIO 43545

DIVISION OF BUILDING & ZONING  
PH (419) 592-4010  
FAX (419) 599-8393

PERMIT NO: 1077      DATE ISSUED: 04-17-02      ISSUED BY: MRD

JOB LOCATION: 1845 SCOTT ST

EST. COST:

LOT #:

SUBDIVISION NAME:

OWNER: RG PROPERTIES  
ADDRESS: SUITE B  
          DAYTON , OH 45458  
PHONE: 937-434-7218

AGENT: ALLIED LIGHTING SERV  
ADDRESS: 5351 D NAIMAN PKY  
          CSZ: SOLOON, OH, 44139  
          PHONE: 440-248-1478

USE TYPE - RESIDENTIAL:

OTHER:

ZONING INFORMATION

DIST:      LOT DIM:      AREA:      FYRD:      SYRD:      RYRD:  
MAX HT:    # PKG SPACES:    # LOADING SP:    MAX LOT COV:

BOARD OF ZONING APPEALS:

WORK TYPE - NEW: X    REPLMNT:    ADD'N:    ALTER:    REMODEL:

WORK INFORMATION

SIZE - LGTH:      WIDTH:      STORIES:      LIVING AREA SF:  
GARAGE AREA SF:    HEIGHT:      BLDG VOL DEMO PERMIT:


WORK DESCRIPTION  
SEVERAL SIGNS

FEE DESCRIPTION

FEE AMOUNT DUE

SIGN PERMIT

33.40

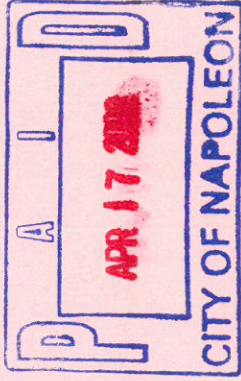

-----  
DATE

-----  
APPLICANT SIGNATURE

TOTAL FEES DUE      33.40

PERMIT #: 1077

DATE ISSUED: 04-17-2002

JOB LOCATION: 1845 SCOTT ST

OWNER: RG PROPERTIES

OWNER PHONE: 937-434-7218

CONTRACTOR: ALLIED LIGHTING SERVICES

CONTRACTOR PHONE: 440-248-1478

WORK DESCRIPTION: SEVERAL SIGNS

PLUMBING: UNDRG \_\_\_\_\_ RGHIN \_\_\_\_\_ FINAL \_\_\_\_\_

SEWER INSP \_\_\_\_\_

MECHANICAL: UNDRG \_\_\_\_\_ RGHIN \_\_\_\_\_ FINAL \_\_\_\_\_

FURNACE REPLC \_\_\_\_\_ AIR COND \_\_\_\_\_

ELECTRICAL: UNDRG \_\_\_\_\_ RGHIN \_\_\_\_\_ FINAL \_\_\_\_\_

SERV UPGR \_\_\_\_\_

BUILDING: SITE \_\_\_\_\_ FTG \_\_\_\_\_ FNDT \_\_\_\_\_

STRUC \_\_\_\_\_ ROOF \_\_\_\_\_ EXT \_\_\_\_\_

VENT \_\_\_\_\_ ACCES \_\_\_\_\_ EGRS \_\_\_\_\_

SMKDT \_\_\_\_\_ FINAL \_\_\_\_\_

ISSUE TEMP OCCUP \_\_\_\_\_ ISSUE OCCUP \_\_\_\_\_

STRG SHED: SITE \_\_\_\_\_ FINAL \_\_\_\_\_

SIGN: FTG \_\_\_\_\_ FINAL \_\_\_\_\_ *5-2402*

FENCE: SITE \_\_\_\_\_ FINAL \_\_\_\_\_

MISC INSP: \_\_\_\_\_

NOTES: \_\_\_\_\_

\_\_\_\_\_

\_\_\_\_\_

INSPECTOR INITIALS: \_\_\_\_\_





April 15, 2002

City of Napoleon  
Building Department  
255 West Riverview Avenue  
P.O. Box 151  
Napoleon, OH 43545-0151

Attn: Building Department

Re: Fashion Bug # 3545  
1845 Scott Street

To Whom It May Concern,

Enclosed you will find a check in the amount of \$33.40 for sign permit for the above mentioned location. Please mail permit upon receipt.

If you should have any questions please feel free to contact me.

Very Truly Yours,  
ALLIED LIGHTING SERVICES

Davina M. Duman  
Office Manager

Enclosure



**ALLIED LIGHTING SERVICES**

A Division of The Marleigh Group, Inc.

**SIGN & NEON SPECIALTIES**

March 29, 2002

City of Napoleon  
Building Department  
255 West Riverview Avenue  
P.O. Box 151  
Napoleon, OH 43545-0151

Attn: Building Department

Re: Fashion Bug # 3545  
1845 Scott Street

To Whom It May Concern,

Enclosed you will find a sign application, color drawings, site plan and landlord approval for the above mentioned location.

If you should have any questions please feel free to contact me.

Very Truly Yours,  
ALLIED LIGHTING SERVICES

Davina M. Duman  
Office Manager

Enclosures

# City of Napoleon Engineering Department

Office Use Only
Permit No: _____
App. Date: _____
Est. Cost: _____
Base Fee: _____
Plus Fee: _____
Total Fee: _____

## Application for Sign Permit

Owner Name: RG Properties

Owner Address: 8163 Old Yankee Rd. Ste. B Dayton, OH 45458

Contractor Name: Allied Lighting Services  
Solon, OH

Contractor Address: 5351 D Naiman Pky. 44139 PH: 440-248-1478

Location of Project: 1845 Scott Street

Additional Information: Sign Type - Post    Wall  Ground \_\_\_\_\_ Awning \_\_\_\_\_  
2'-5" x 7'-1" PLUS    Fashion Bus

Dimensions: 2'-5" x 8'-5" Jr. MS    3'-5" x 27'-2"    Total S.F. | 33.7 #



Date: 29 March 2002 Applicant Signature: Lawna M. Dunbar

Application must include a site drawing or a description of the location of the sign (where applicable) and a sketch of the proposed sign(s).

The permit fee is as follows: \$25.00 base which includes up to 50 square feet of sign area, plus .10 per square foot after 50 square feet, not to exceed \$100.00 in any case.

→ Under canopy Sign  
1' x 4' = 4 #


Fee  
\$33.40

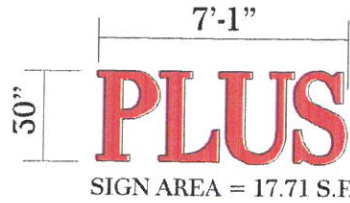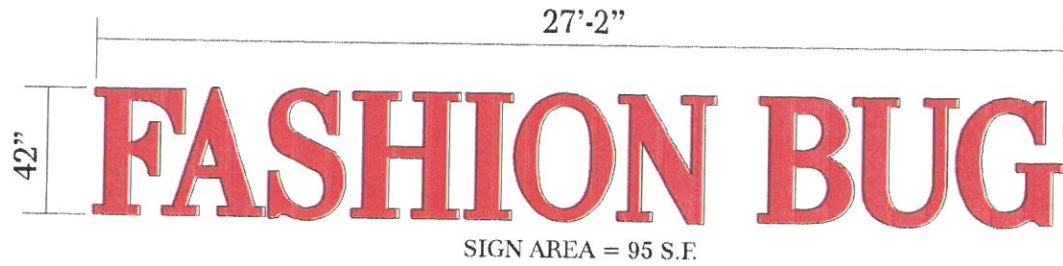


**STOREFRONT SIGN ELEVATIONS**

SCALE : 3/16" = 1'-0"  
 ALLOWABLE SIGN AREA = 240 S.F.  
 ACTUAL SIGN AREA = 133.71 S.F.

- STOREFRONT FASCIA
- GTO WIRE THRU 3730 GTO SLEEVING
- EC5W ELECTROBIT CAP
- 3/16" PLEXI FACE (RED)
- NEON TUBE ILLUMINATION (RED)
- 5" DEEP .063 ALUM. RETURN (BRONZE)
- HI VOLT CONNECTOR
- 1/4" BOLT THRU WALL
- G.T.O. WIRE THRU 1/2" GREENFIELD
- 1" TRIM CAP (BRONZE)
- REMOTE TRANSFORMER IN METAL BOX

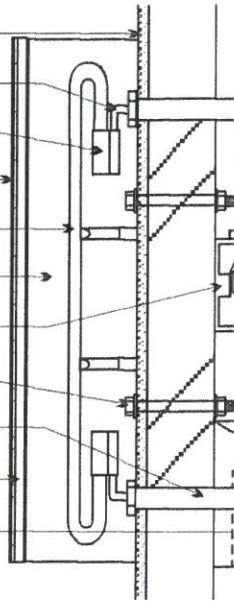


**CHANNEL LETTER SECTION**

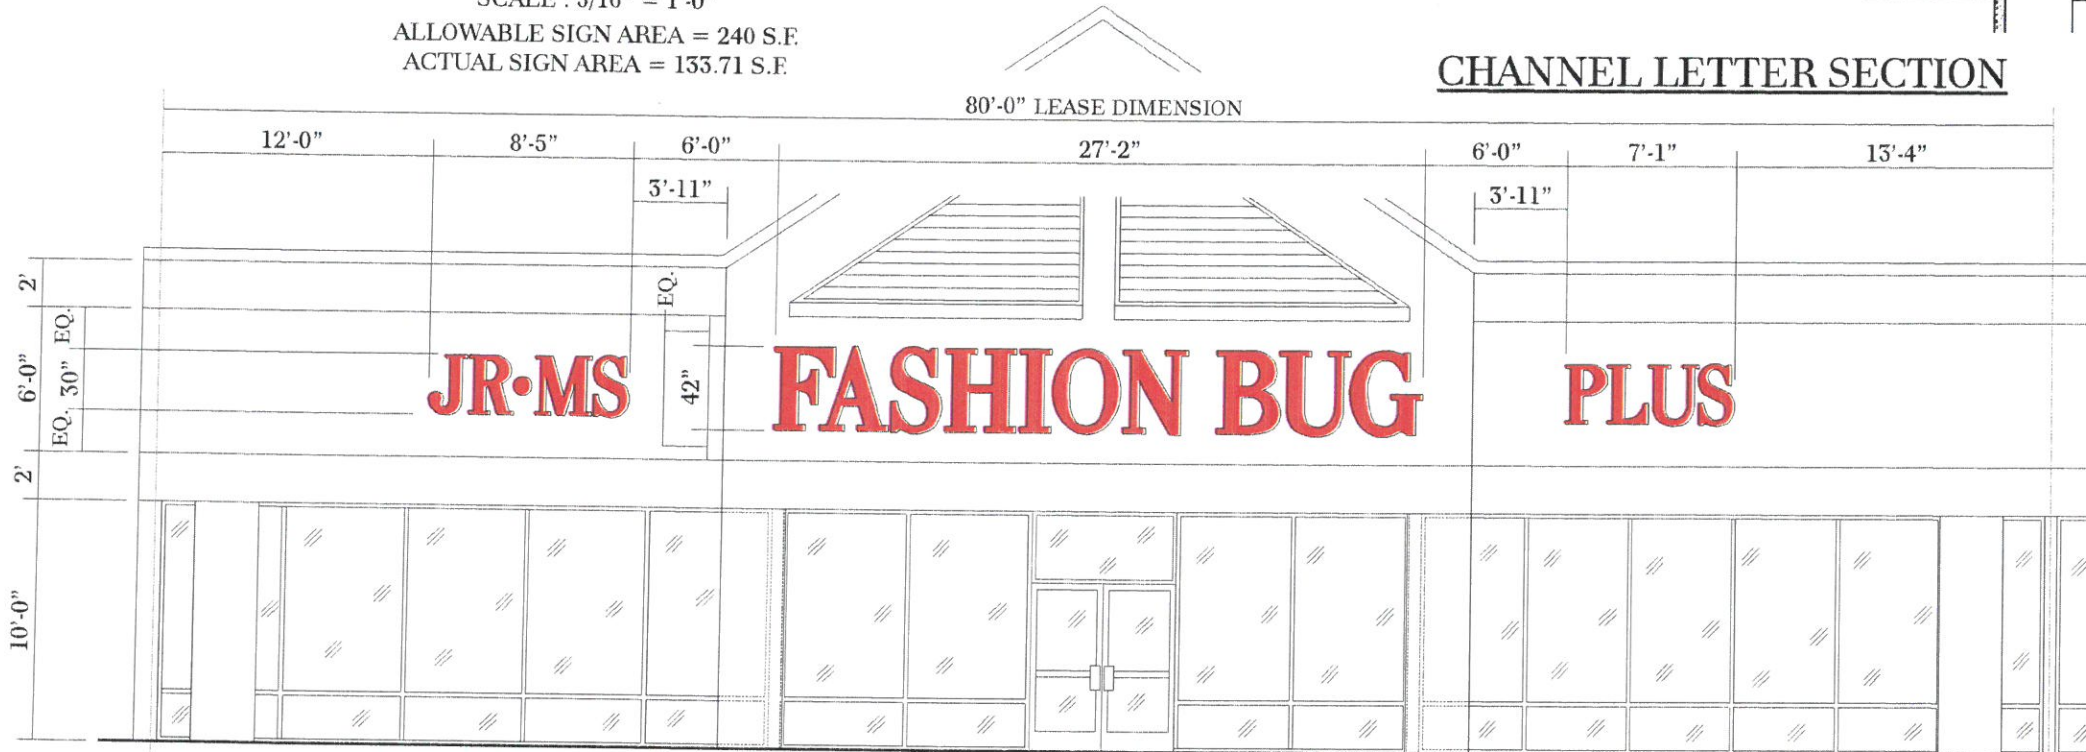

**STOREFRONT ELEVATION**

SCALE : 1/8" = 1'-0"


42" HIGH 'FB' & 30" HIGH 'J-P' CHANNEL LETTERS W/ RED FACES,  
 BRONZE RETURNS & TRIM FLUSH MOUNTED TO STOREFRONT FASCIA

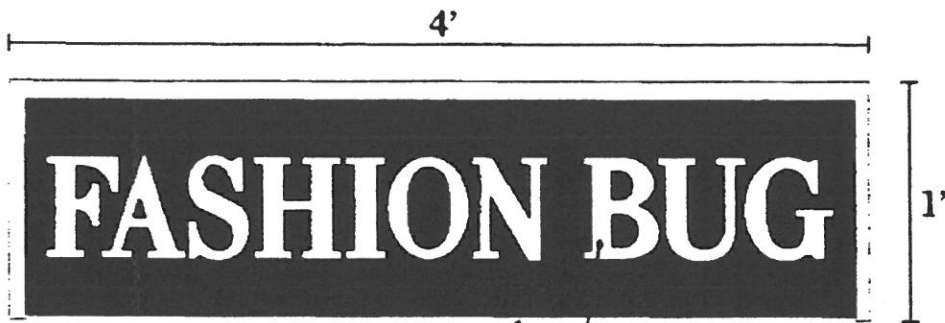

3/16" PLEXI FORM FACE

VINYL LETTERS

SIGN ELEVATION

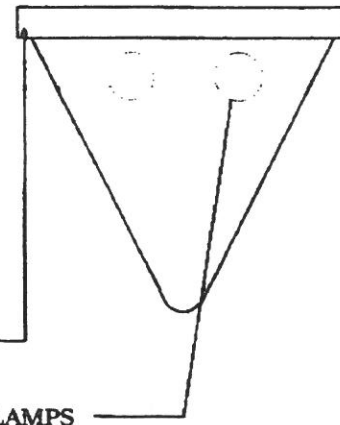


1" METAL FRAME

2 H.O. FLUORESCENT LAMPS

U/C SIGN SECTION

<b>ALTO SIGN</b> INCORPORATED 12750 W. 12TH AVE. NAPLES, FL 34109 WWW.ALTO.COM	FASHION BUG (#3545) HERITAGE TOWN CTR NAPLEON, OH.		REV #  DATE:	BY  SALESMAN HPI.	S.D. #2 SECTION #1
	DRAW DATE 3-7-2003		DRAWN BY K. F.		

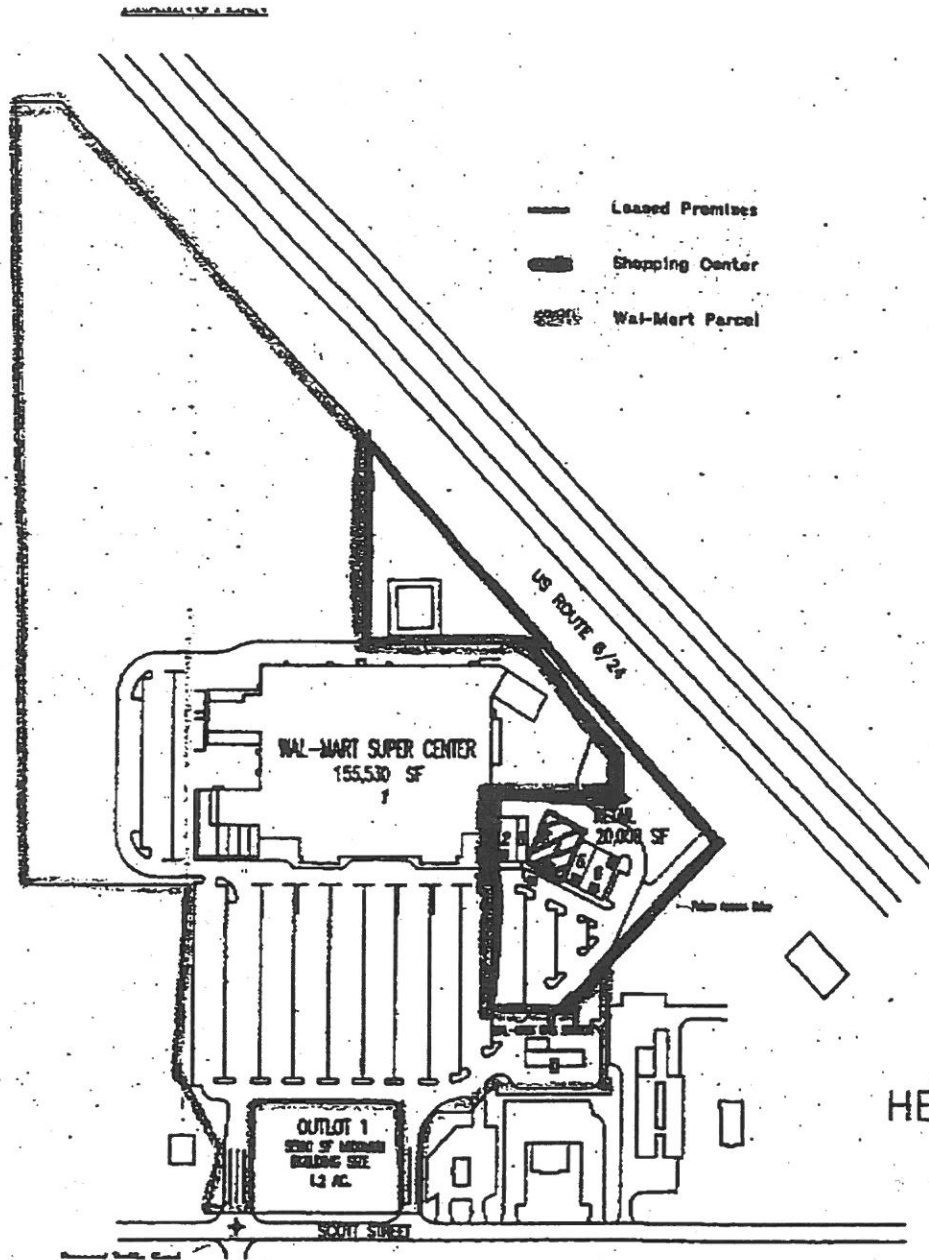

FASHION BUG #1

80' x 190' (6,000)

HERITAGE TOWNE

LOT	
1.	WAL-MART
2.	AVAILABLE
3.	AVAILABLE
4.	AVAILABLE
5.	AVAILABLE
6.	AVAILABLE
OUTLOT 1	1.2 AC

DEVELOPER



RG PRO

6100 OLD YANKEE  
DAYTON, OHIO  
TEL: 937/494-7  
FAX: 937/494-0  
WEB SITE: WWW.  
E-MAIL: EAGLES

HERITAGE TOWNE  
NAPOLEON, OH