


PROPOSED PLAN FOR
SCOTT STREET DRAINAGE
*Doesn't appear to have
been built — 8-14-00 B.N.D.*

2346 Scott St.

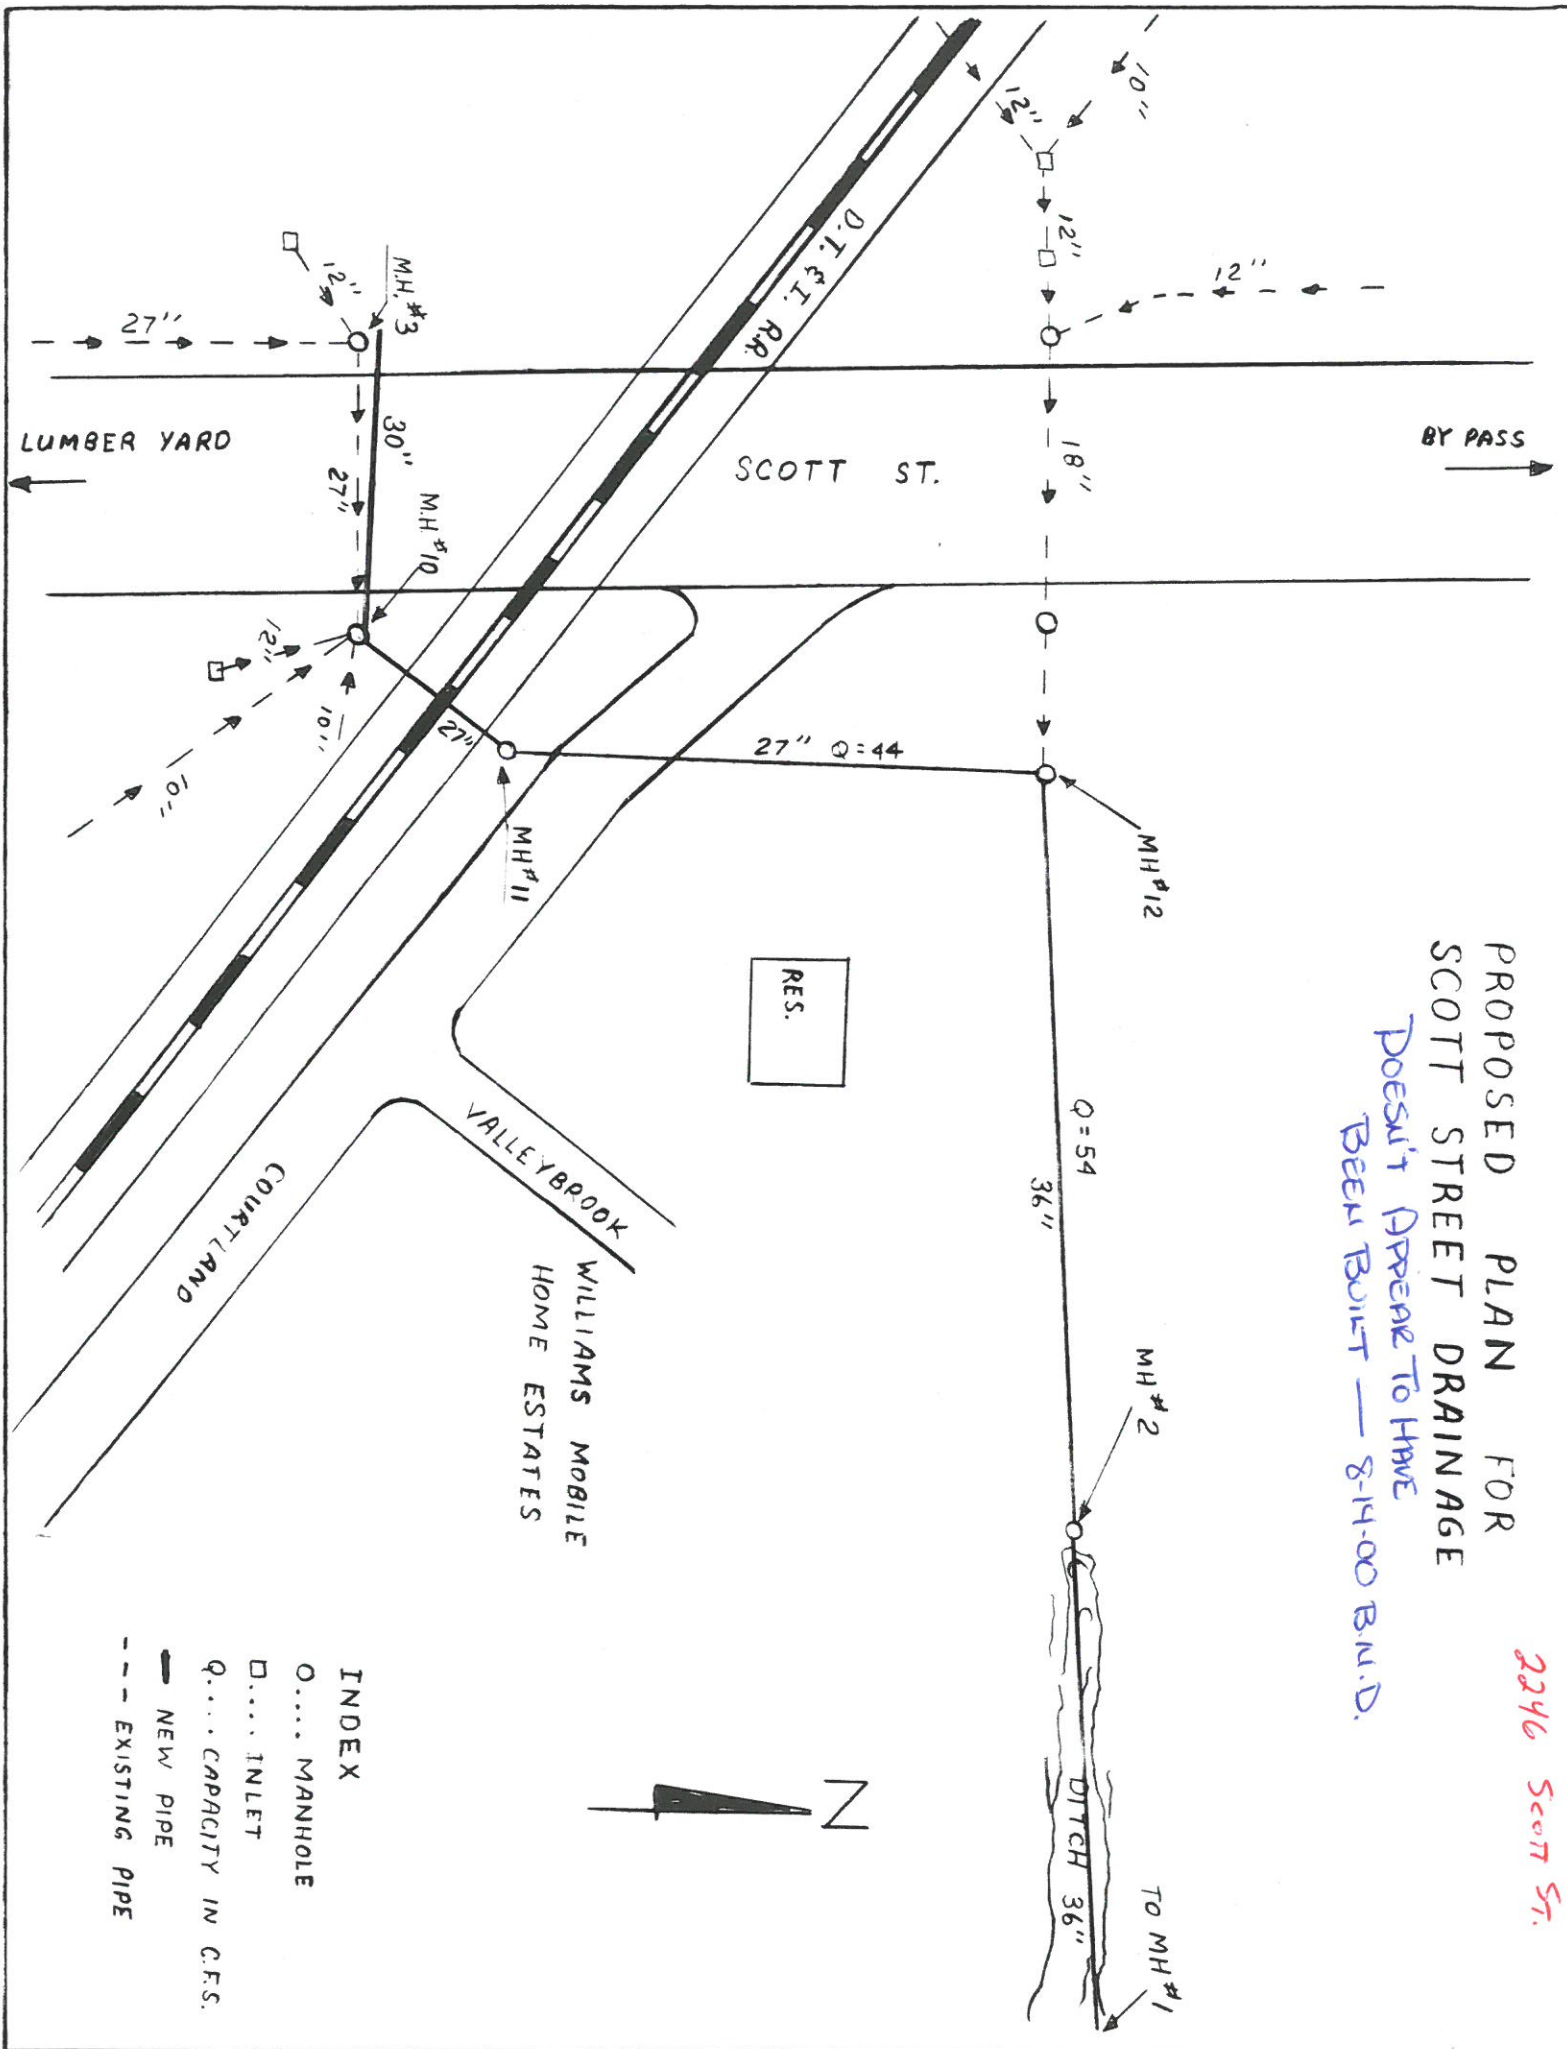

- INDEX
- O..... MANHOLE
 - INLET
 - Q..... CAPACITY IN C.F.S.
 - NEW PIPE
 - - - EXISTING PIPE



COURTLAND
VALLEYBROOK
WILLIAMS MOBILE HOME ESTATES
RES.


LUMBER YARD

SCOTT ST.

BY PASS


D.T. & T. RR

DITCH 36"
TO MH#1

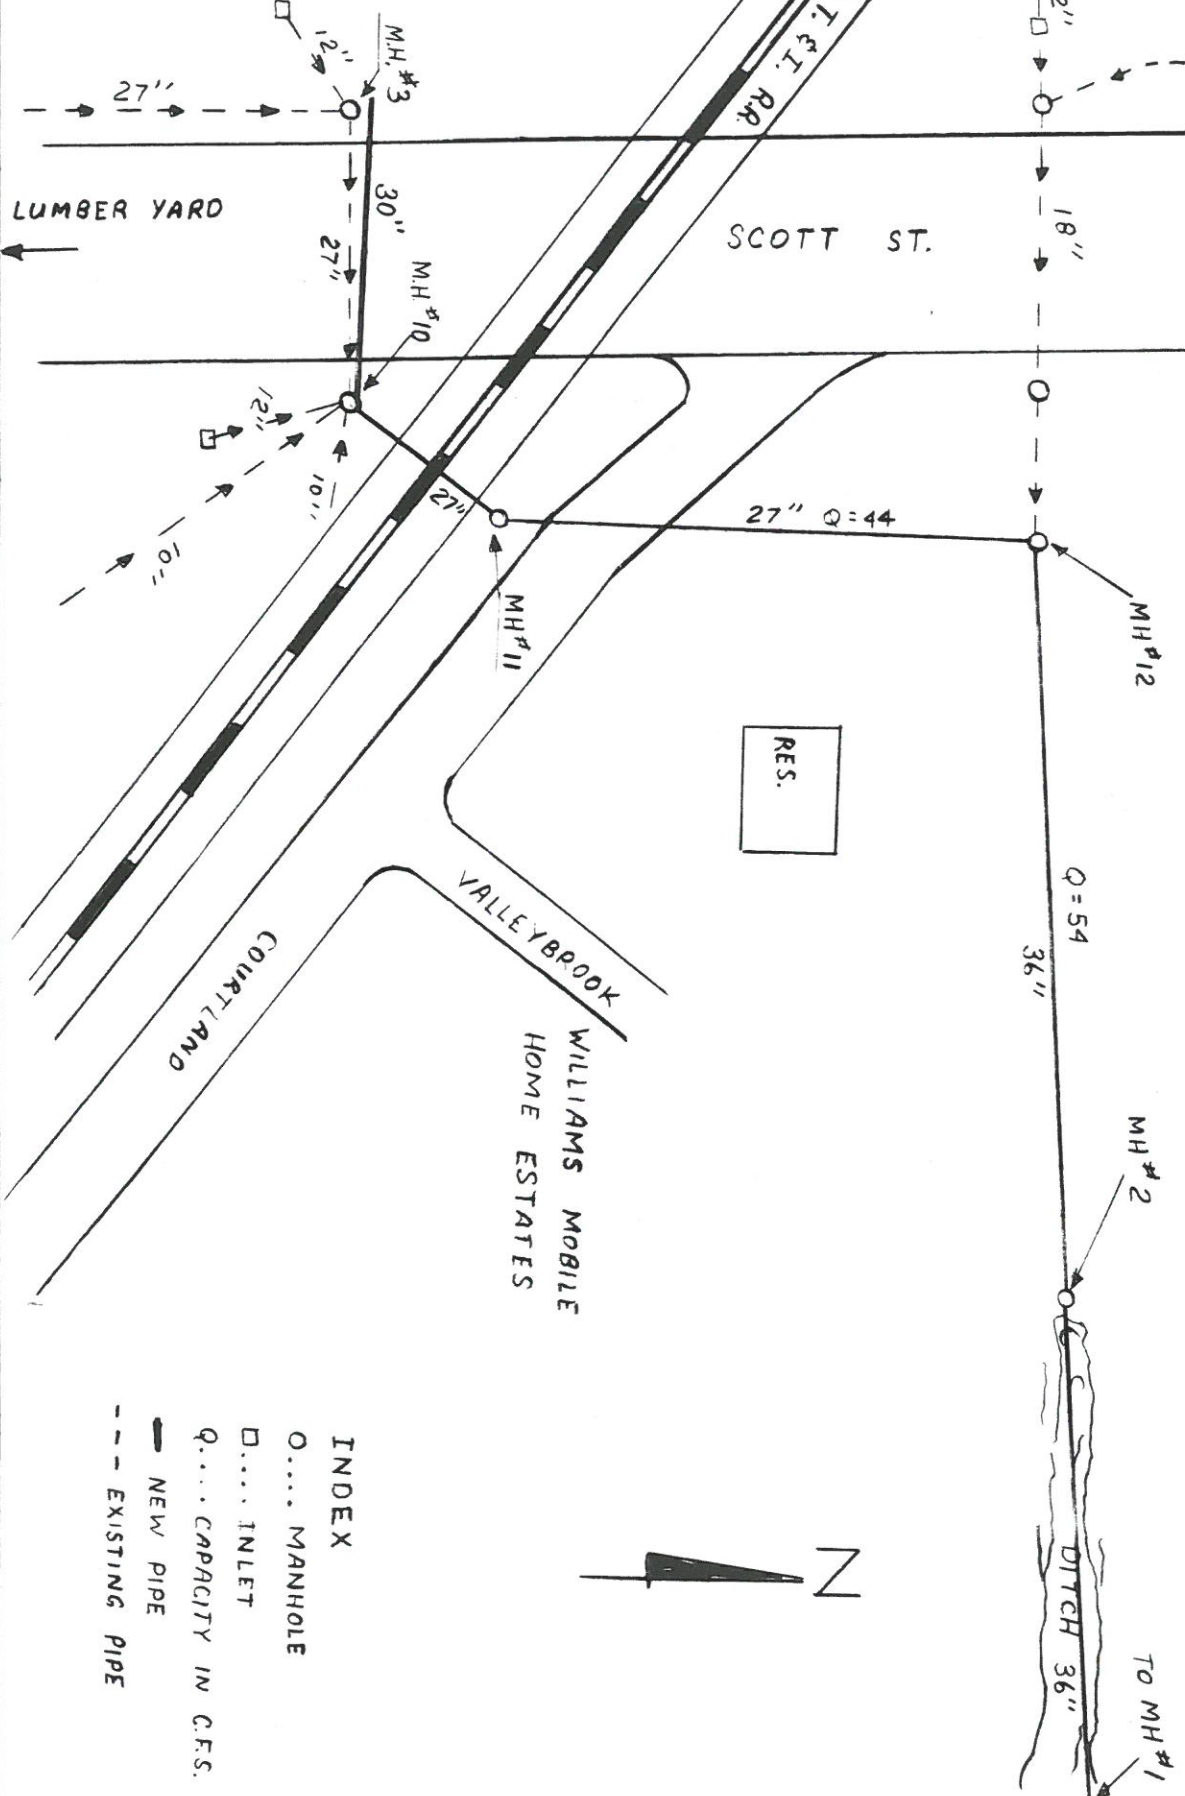

SCOTT STREET DRAINAGE

2246 SCOTT ST.

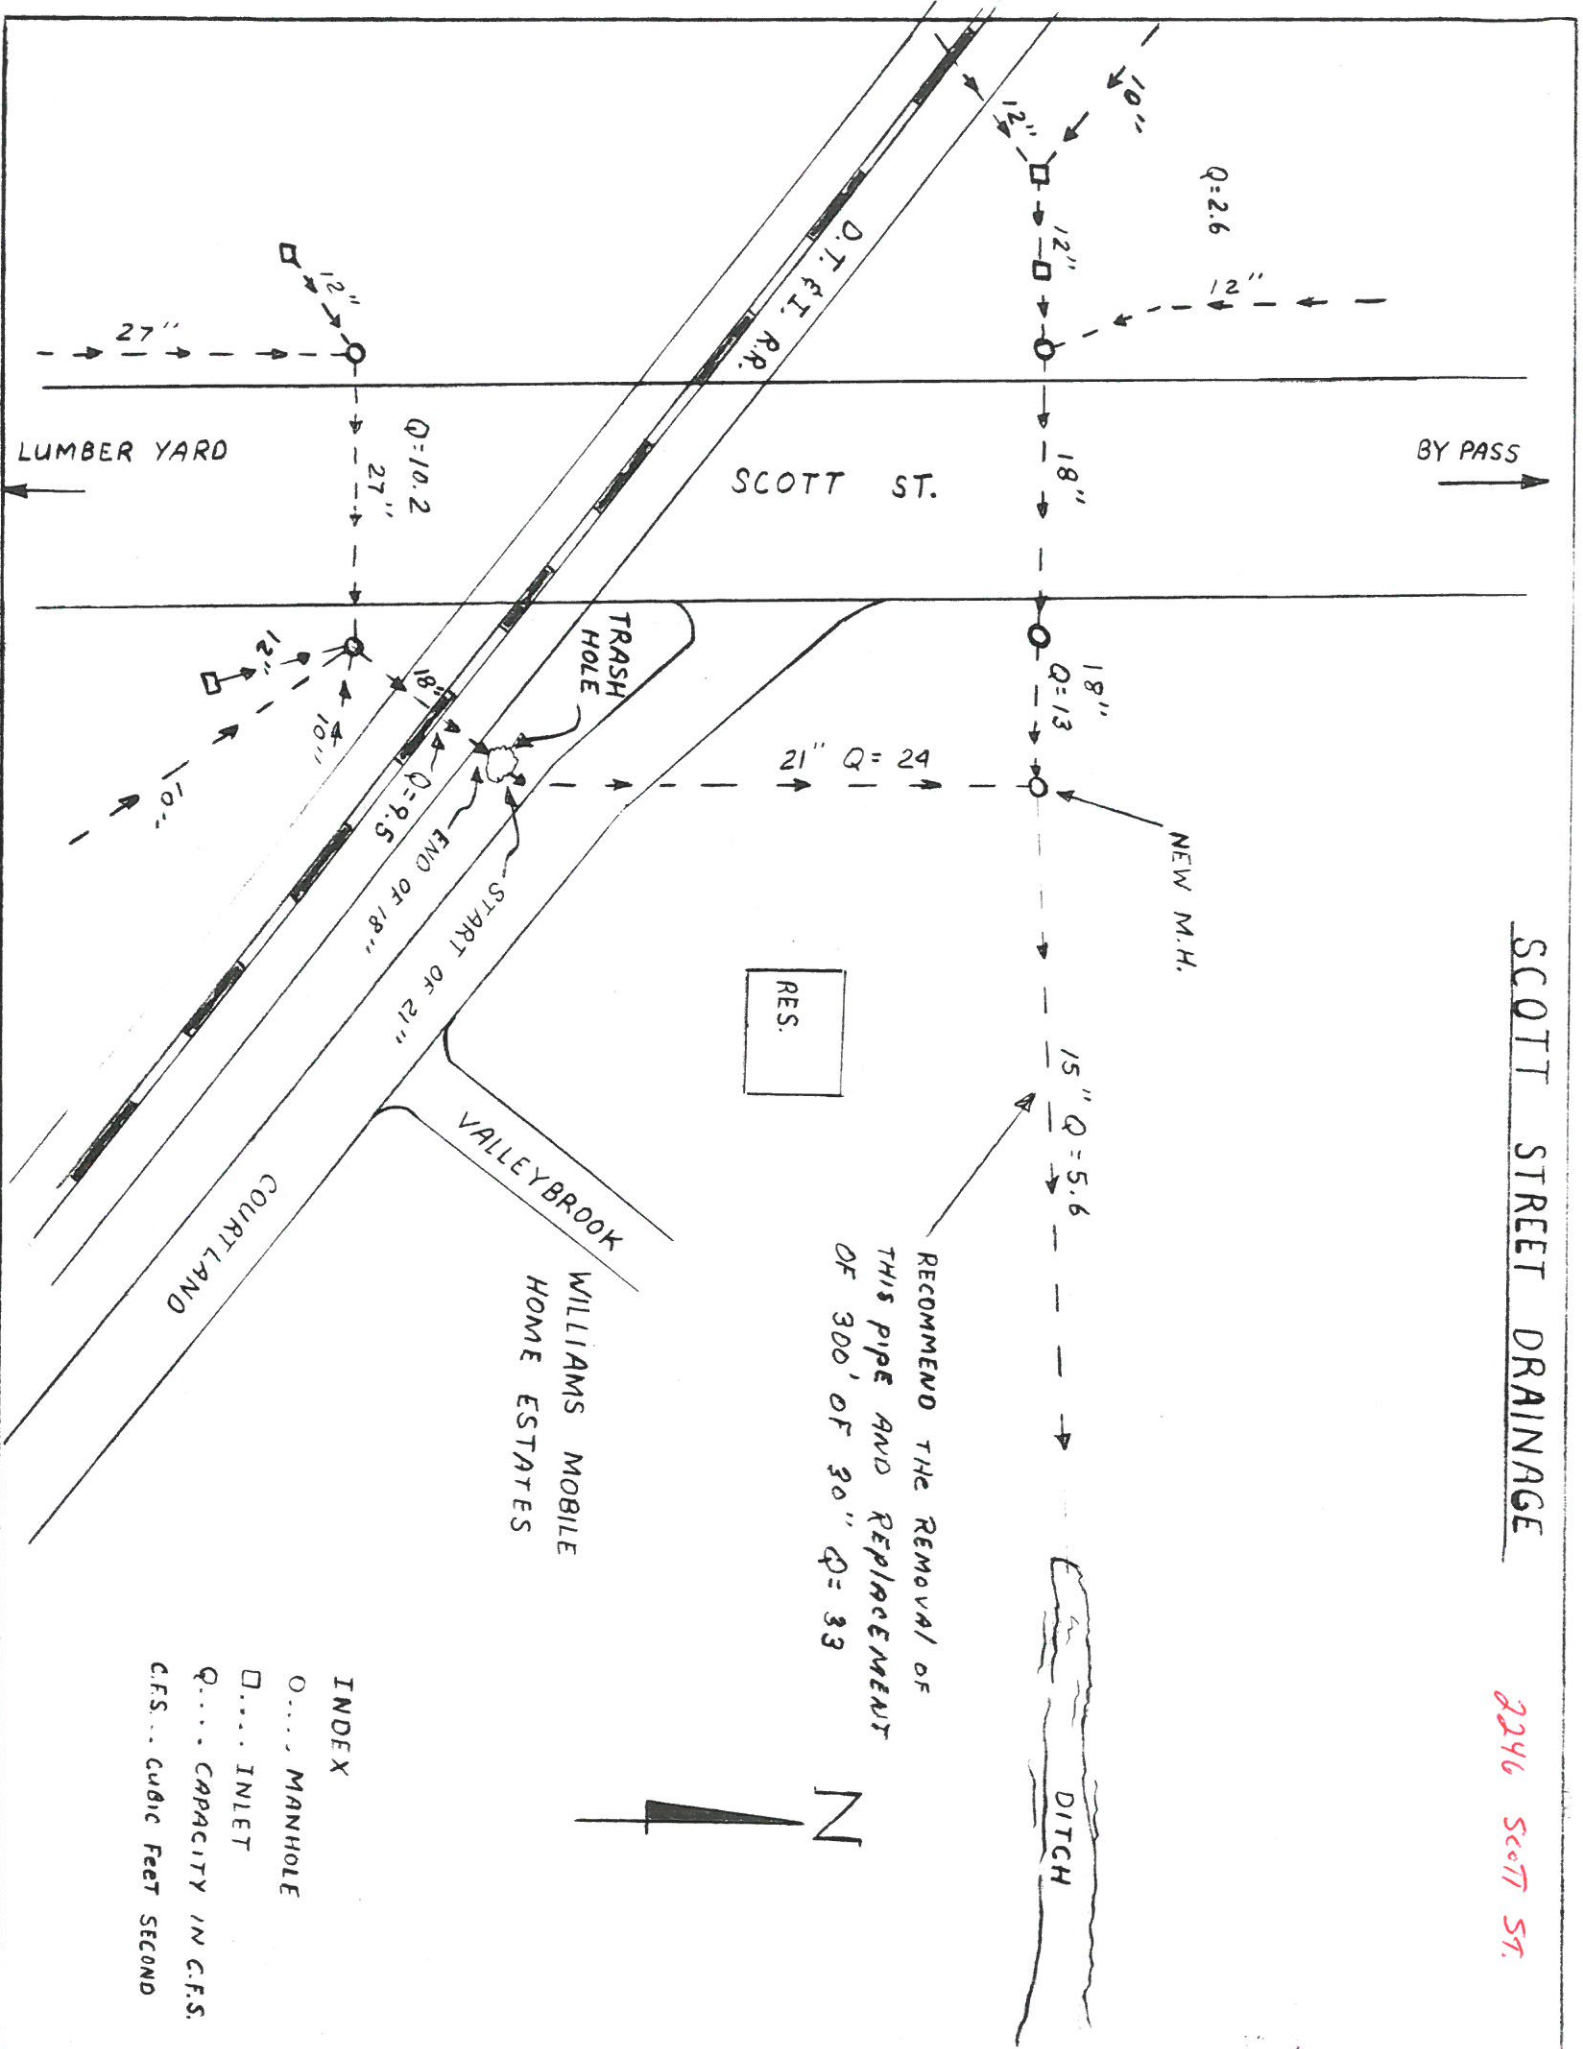

RECOMMEND THE REMOVAL OF THIS PIPE AND REPLACEMENT OF 300' OF 30" Q=33

- INDEX
- O..... MANHOLE
 - INLET
 - Q..... CAPACITY IN C.F.S.
 - C.F.S. ... Cubic Feet Second

