

THE CITY OF NAPOLEON

BUILDING & ZONING DEPARTMENT

255 W. RIVERVIEW

(419)592-4010

Zoning Variance Permit

Permit Number: ZV2007-7

Page 1 of 1

Printed: 6/21/2007

ADDRESS:

2250 Scott St. N.

Applicant

Approval Date: 6/21/2007

Name: AMVETS

Address: 2250 N Scott St

Owners

Name: AMVETS

Address: 2250 N Scott St

Napoleon, OH 43545

Contractors

Fees and Receipts:

Number

Description

Amount

Total Fees: **\$0.00**

Total Receipts: **\$0.00**


FENCE

APPLICANTS SIGNATURE: _____ DATE: _____

REMINDER: YOU MUST CALL (419)592-4010 FOR AN INSPECTION

Zoning Permit Only!
other permits may be required

ZV2007-7

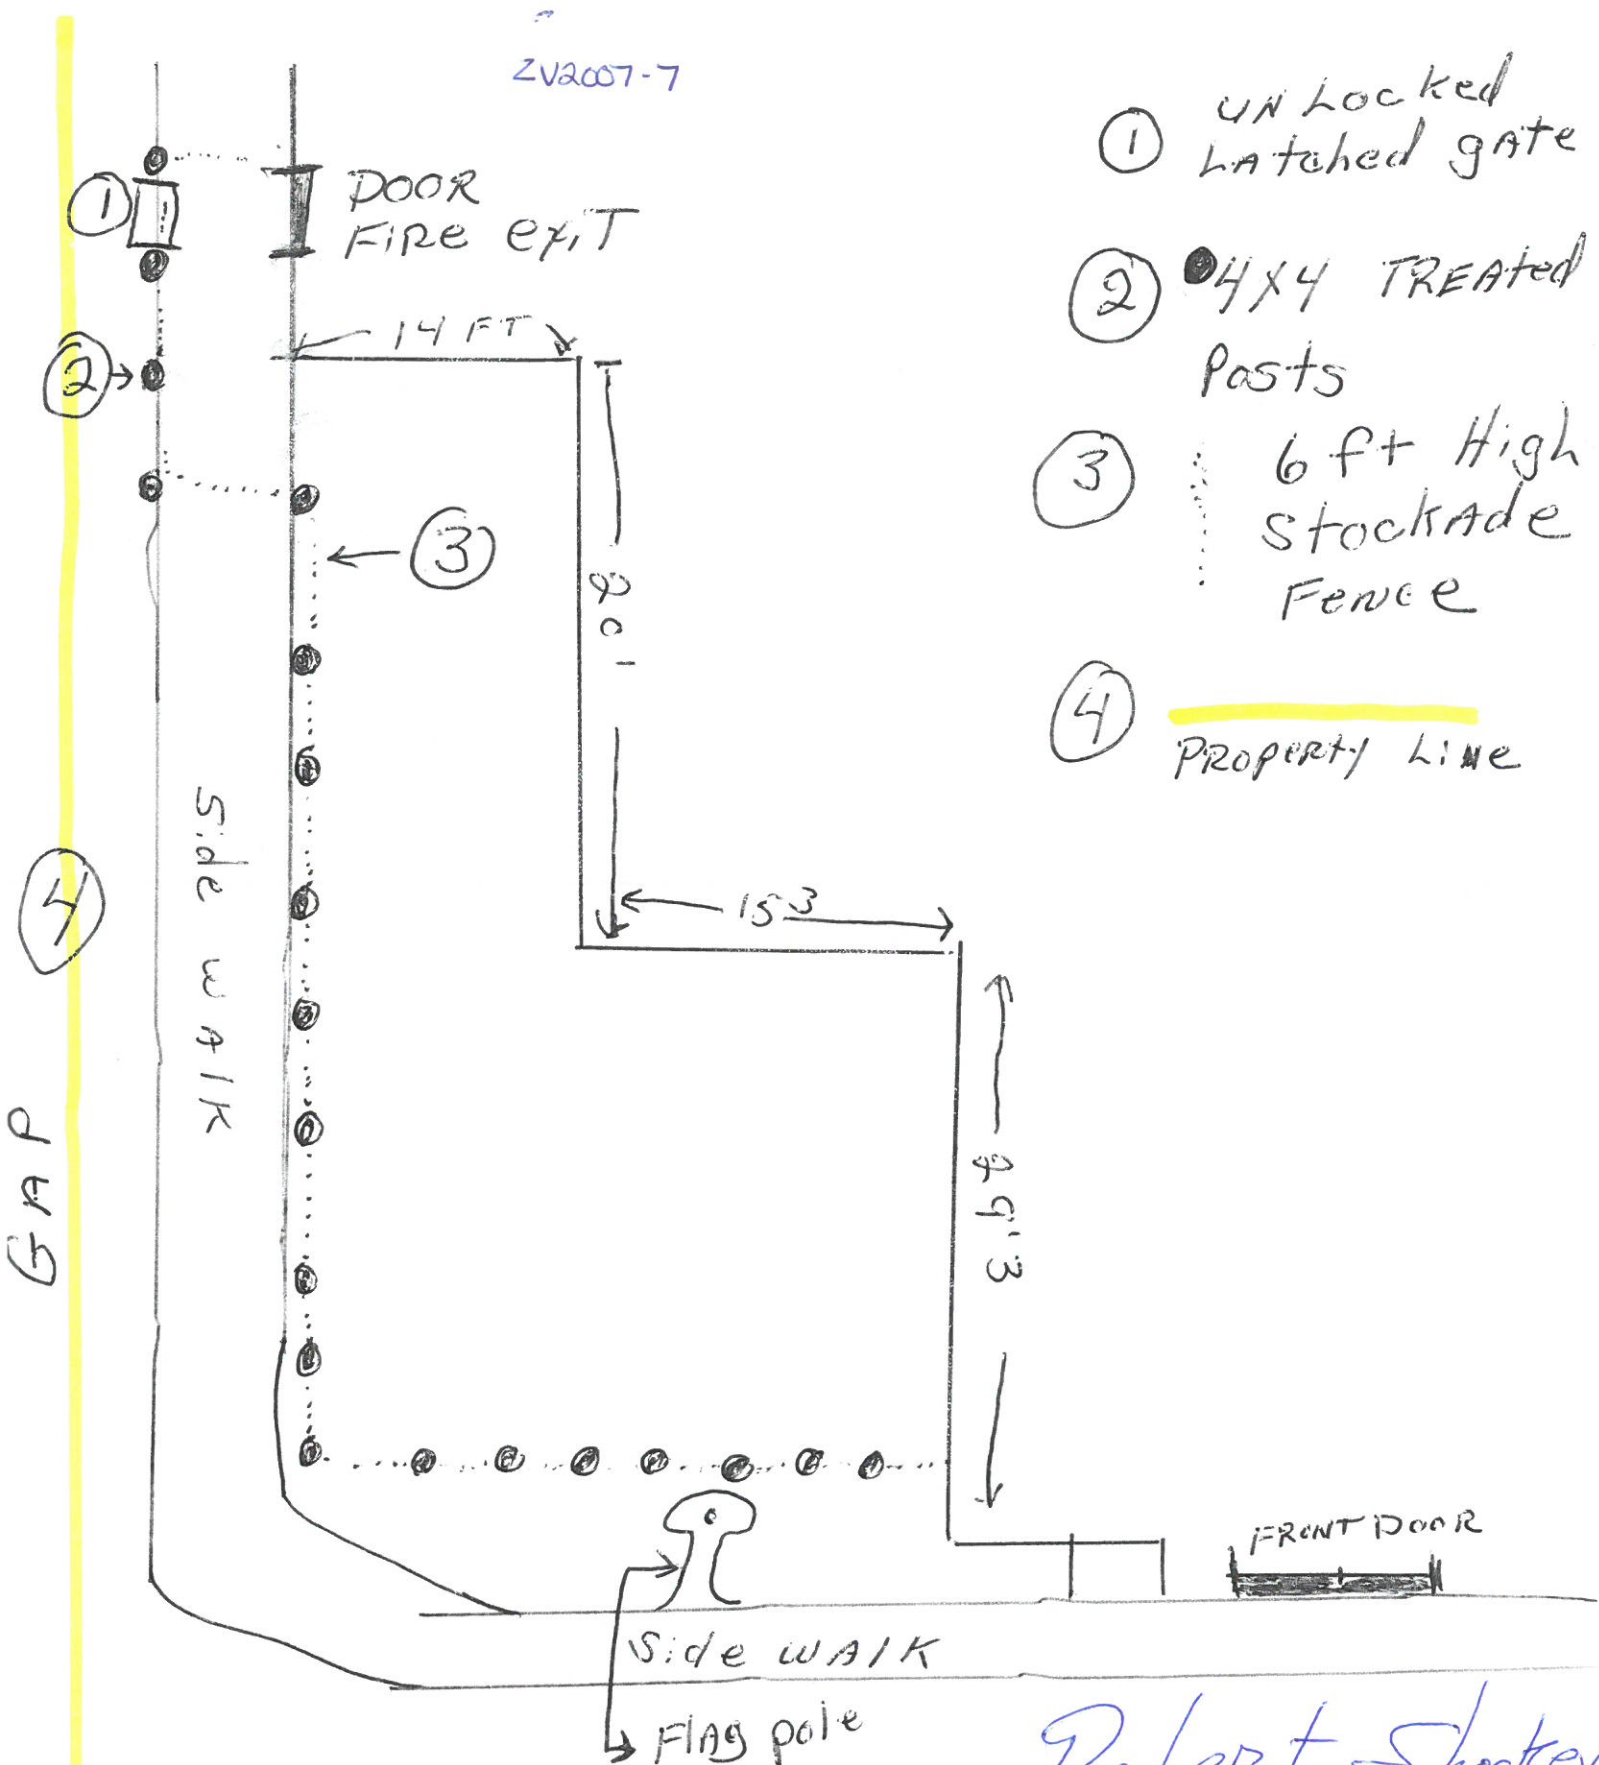

① UN Locked Latched gate

② 4x4 TREATED Posts

③ 6 ft High Stockade Fence

④ Property Line

④

GAP

side walk

side walk

FLAG pole

FRONT DOOR

N
S
E

Robert Shockey
419-438-0063
Amvets


Survey in the NW 1/4 of the SW 1/4 of Section 12, T-5-N, R-6-E, City of Napoleon, Henry County, Ohio.

For... Denelda Latta and etal.


C.T. ref. Vol. 217, Pg. 981. (1979)

Parcel 1, Deed Vol. 166, Pg. 223

Parcel 2, " " 174, " 122

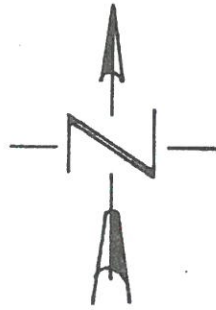


Scale 1" = 100'

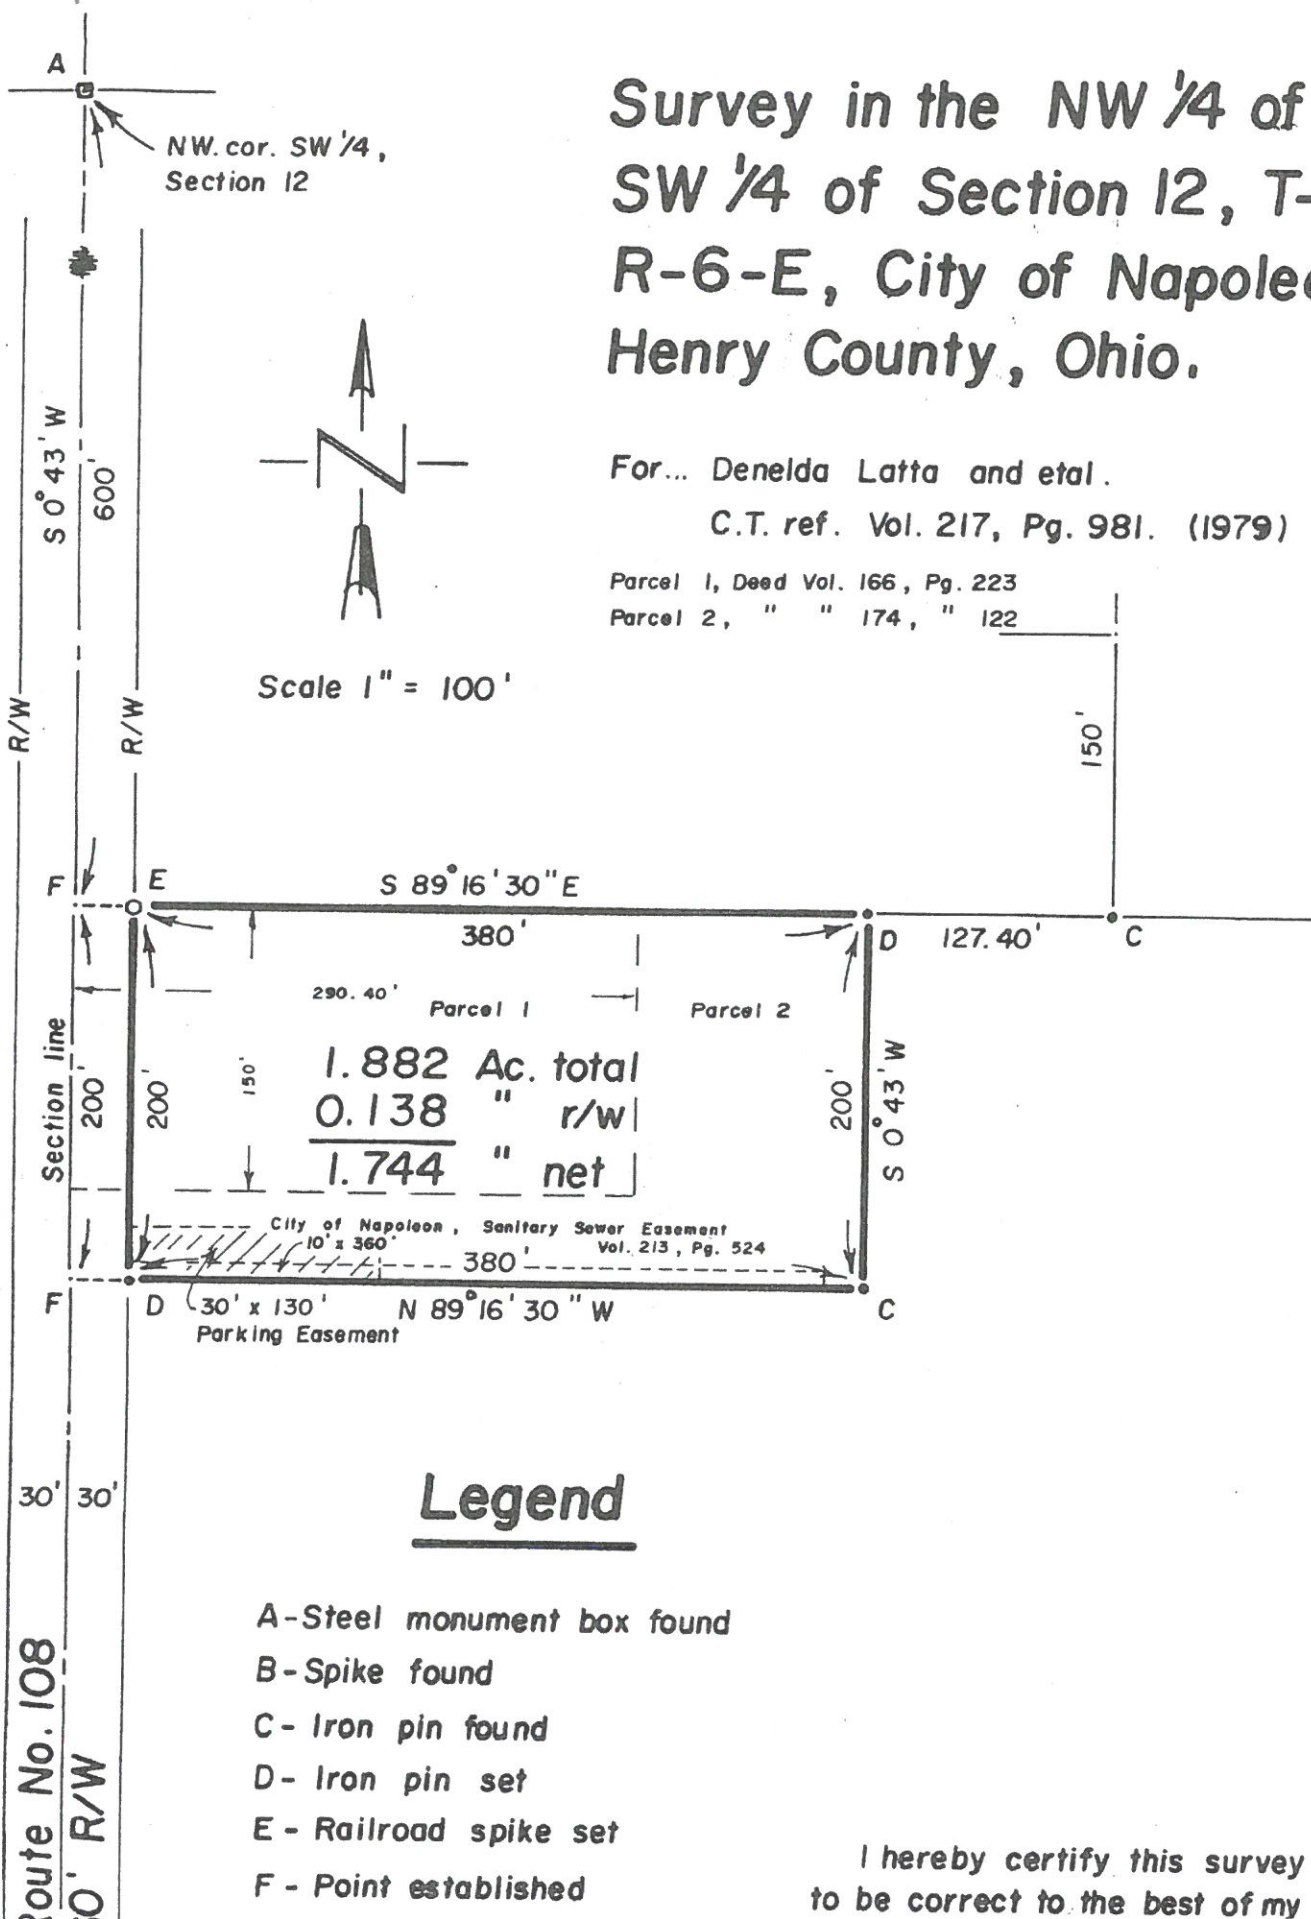

Parcel 1, Deed Vol. 166, Pg. 223
 Parcel 2, " " 174, " 122

Scale 1" = 100'

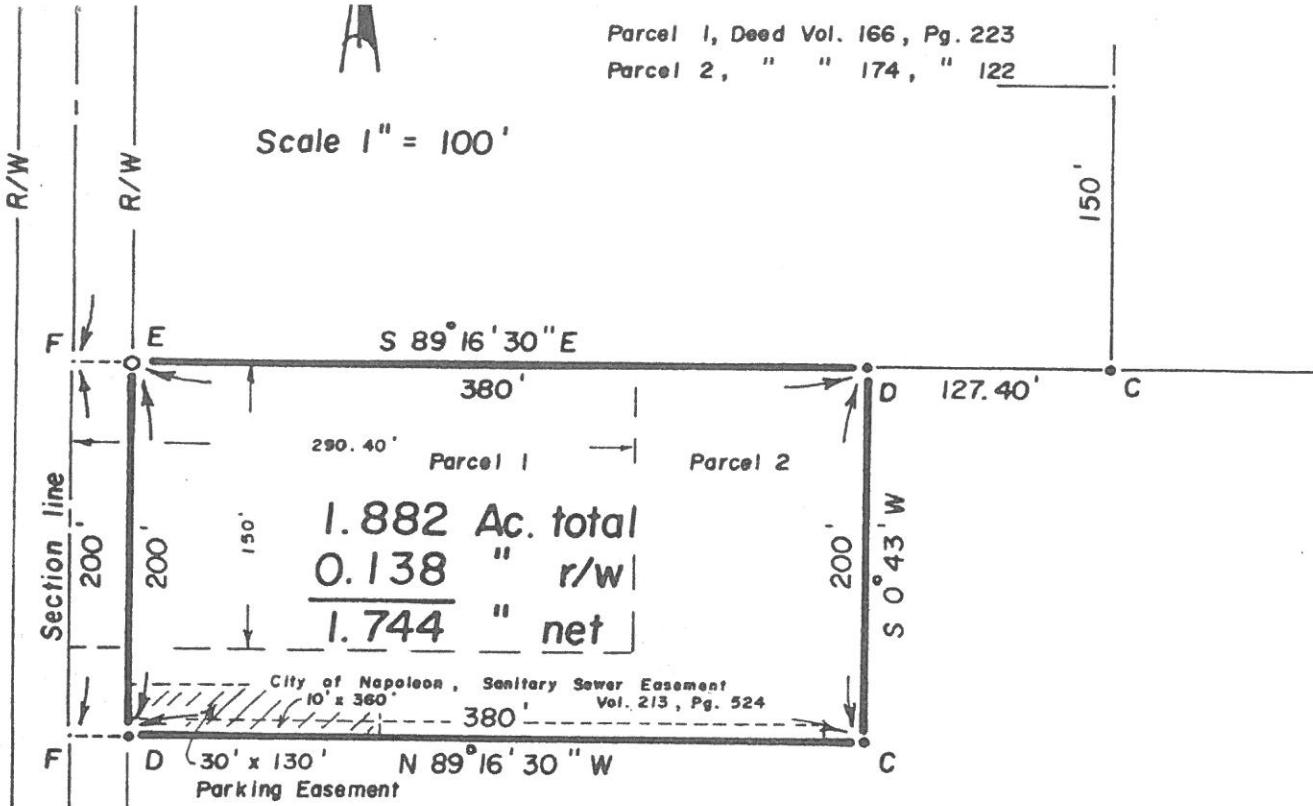

Legend

- A - Steel monument box found
- B - Spike found
- C - Iron pin found
- D - Iron pin set
- E - Railroad spike set
- F - Point established

I hereby certify this survey and notes to be correct to the best of my knowledge.

Paul J. Westhoven

Paul J. Westhoven
 Registered Surveyor No. 5602
 November 4, 1984.
 Survey No. 2730-H-CN-11-10-84.



SW. cor. SW 1/4,
 Section 12

State Route No. 108
 60' R/W

R/W

150'

Section line

30' 30'

B