

APPLICATION FOR PERMIT TO TAP SEWER

Owner AMUETS # 1313  
ADDRESS 2250 N SCOTT ST  
CONTRACTOR Yoder Plumbing  
ADDRESS 1205 Notiskaw Wausau TEL. 335-4240

NO. \_\_\_\_\_  
BLDG. PERMIT \_\_\_\_\_  
*Inspection*  
PERMIT FEE \$ 110.00  
STREET BOND \_\_\_\_\_  
DATE PAID \_\_\_\_\_  
For office use only

LOCATION OF CONNECTION

Street and No. 2250 N. SCOTT ST Sanitary  Storm \_\_\_\_\_  
Lot No. \_\_\_\_\_ Subdivision \_\_\_\_\_ Size of Tap 6"  
Size and Type of Sewer 6" PVC SDR 3034 ALL WORK MUST BE INSPECTED  
Street to be opened-Yes \_\_\_\_\_ No  Opening bond fee set by Engineer \$ None  
Street opening agreement approval date None

I certify that the sewer will be used only as indicated and no other drainage will be connected.

Date June 27 1988 Signature Eric Zepke  
Owner-Builder-Agent

DO NOT WRITE BELOW THIS LINE

INSPECTION RECORD

Date Inspected 7-9-88 Size and Type of Sewer 6" S.D.R. 35 P.V.C.  
Location 2250 Scott Depth 11 to 5 Type of Test None  
Inspected and Approved by: Malcolm Helberg 7-9-88  
Inspector Date

Additional information \_\_\_\_\_

Send copy to: \_\_\_\_\_

SKETCH OF INSTALLATION - ON BACK

PAID  
JUN 30 1988  
CITY OF NAPOLEON

24-13353  
CITY OF NAPOLEON  
FOR DEPOSIT ONLY  
OHIO CITIZENS BANK  
PAY TO THE ORDER OF

188' to downstream Bl. H.

Existing 12" conc. MAIW

90° bend

Saddle Tee  
11' depth


SPRINGS

This work installed  
7-9-88

5-6-87



4" Cleanout  
New 6" C.O. installed  
6" wye to existing vit  
4" vit Plugged

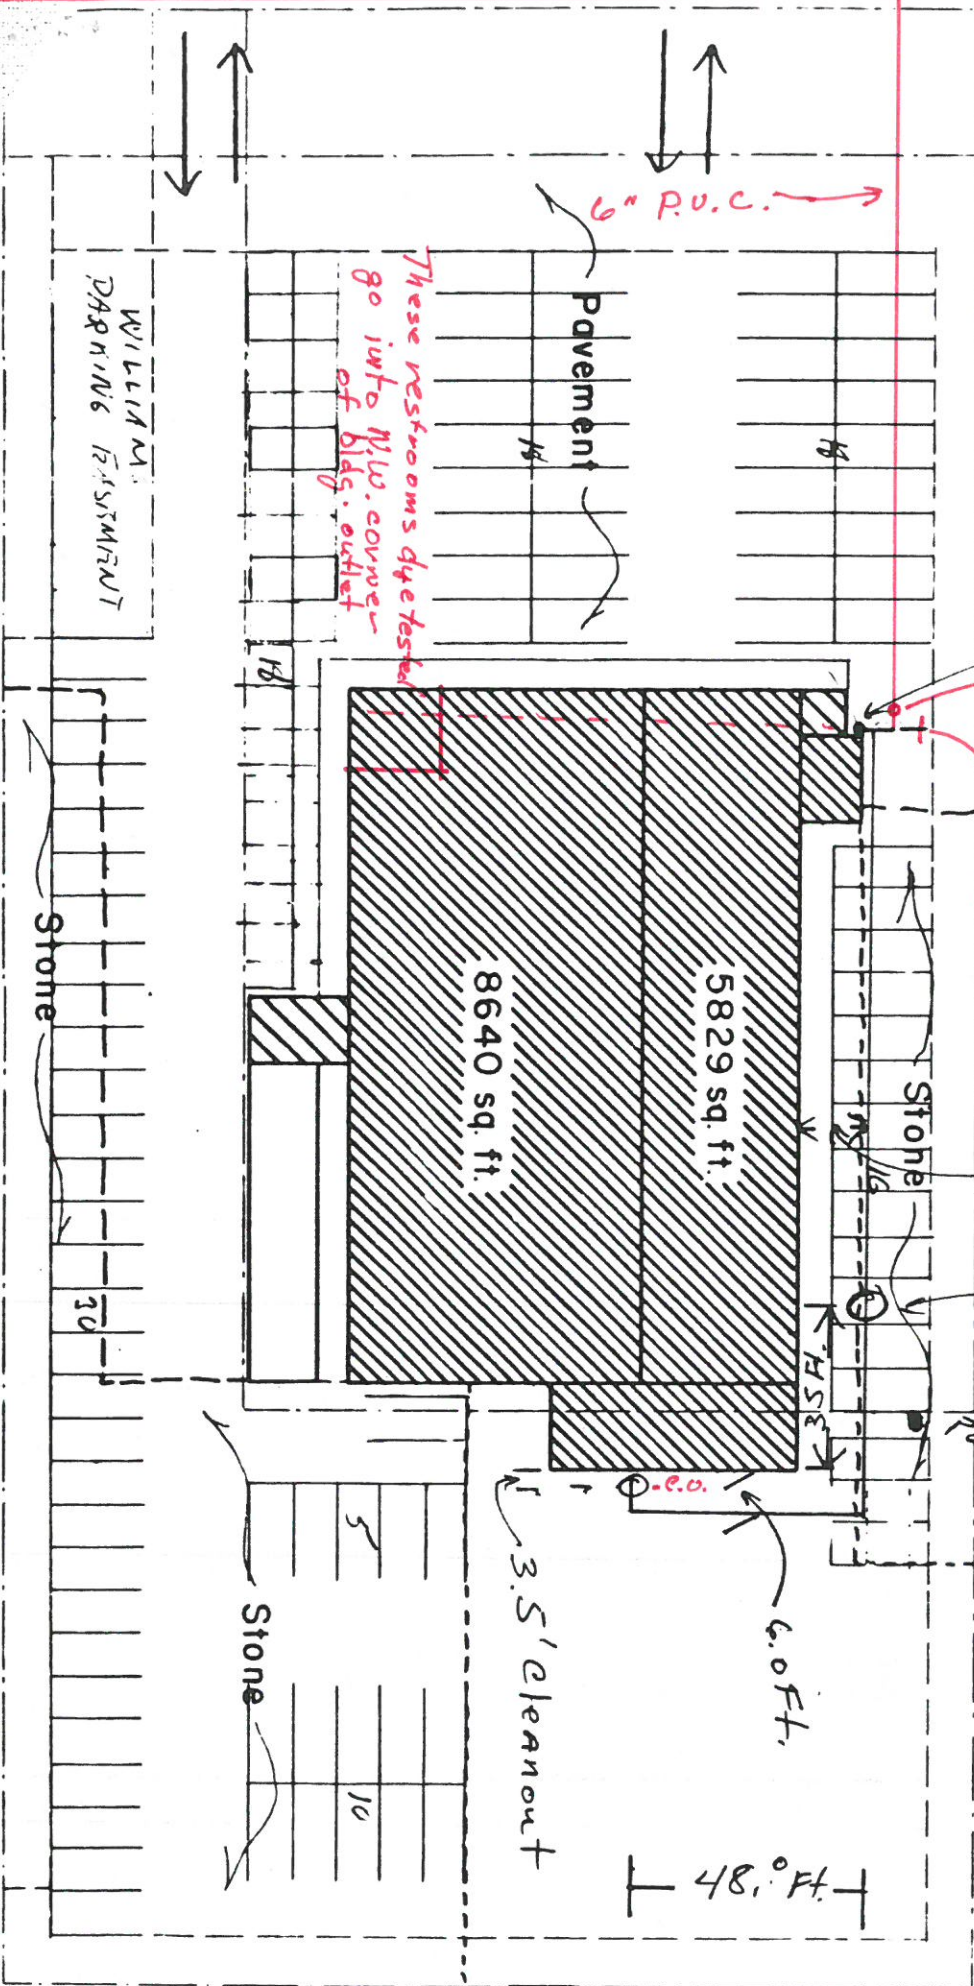

These restrooms dyetested  
go into NW corner  
of bldg. outlet

8640 sq. ft.

5829 sq. ft.

11.4 Ft.

6" Cleanout


135.0 Ft.

3.5' Cleanout

6.0 Ft.

48.0 Ft.

Dye tested South  
Return goes into  
4"

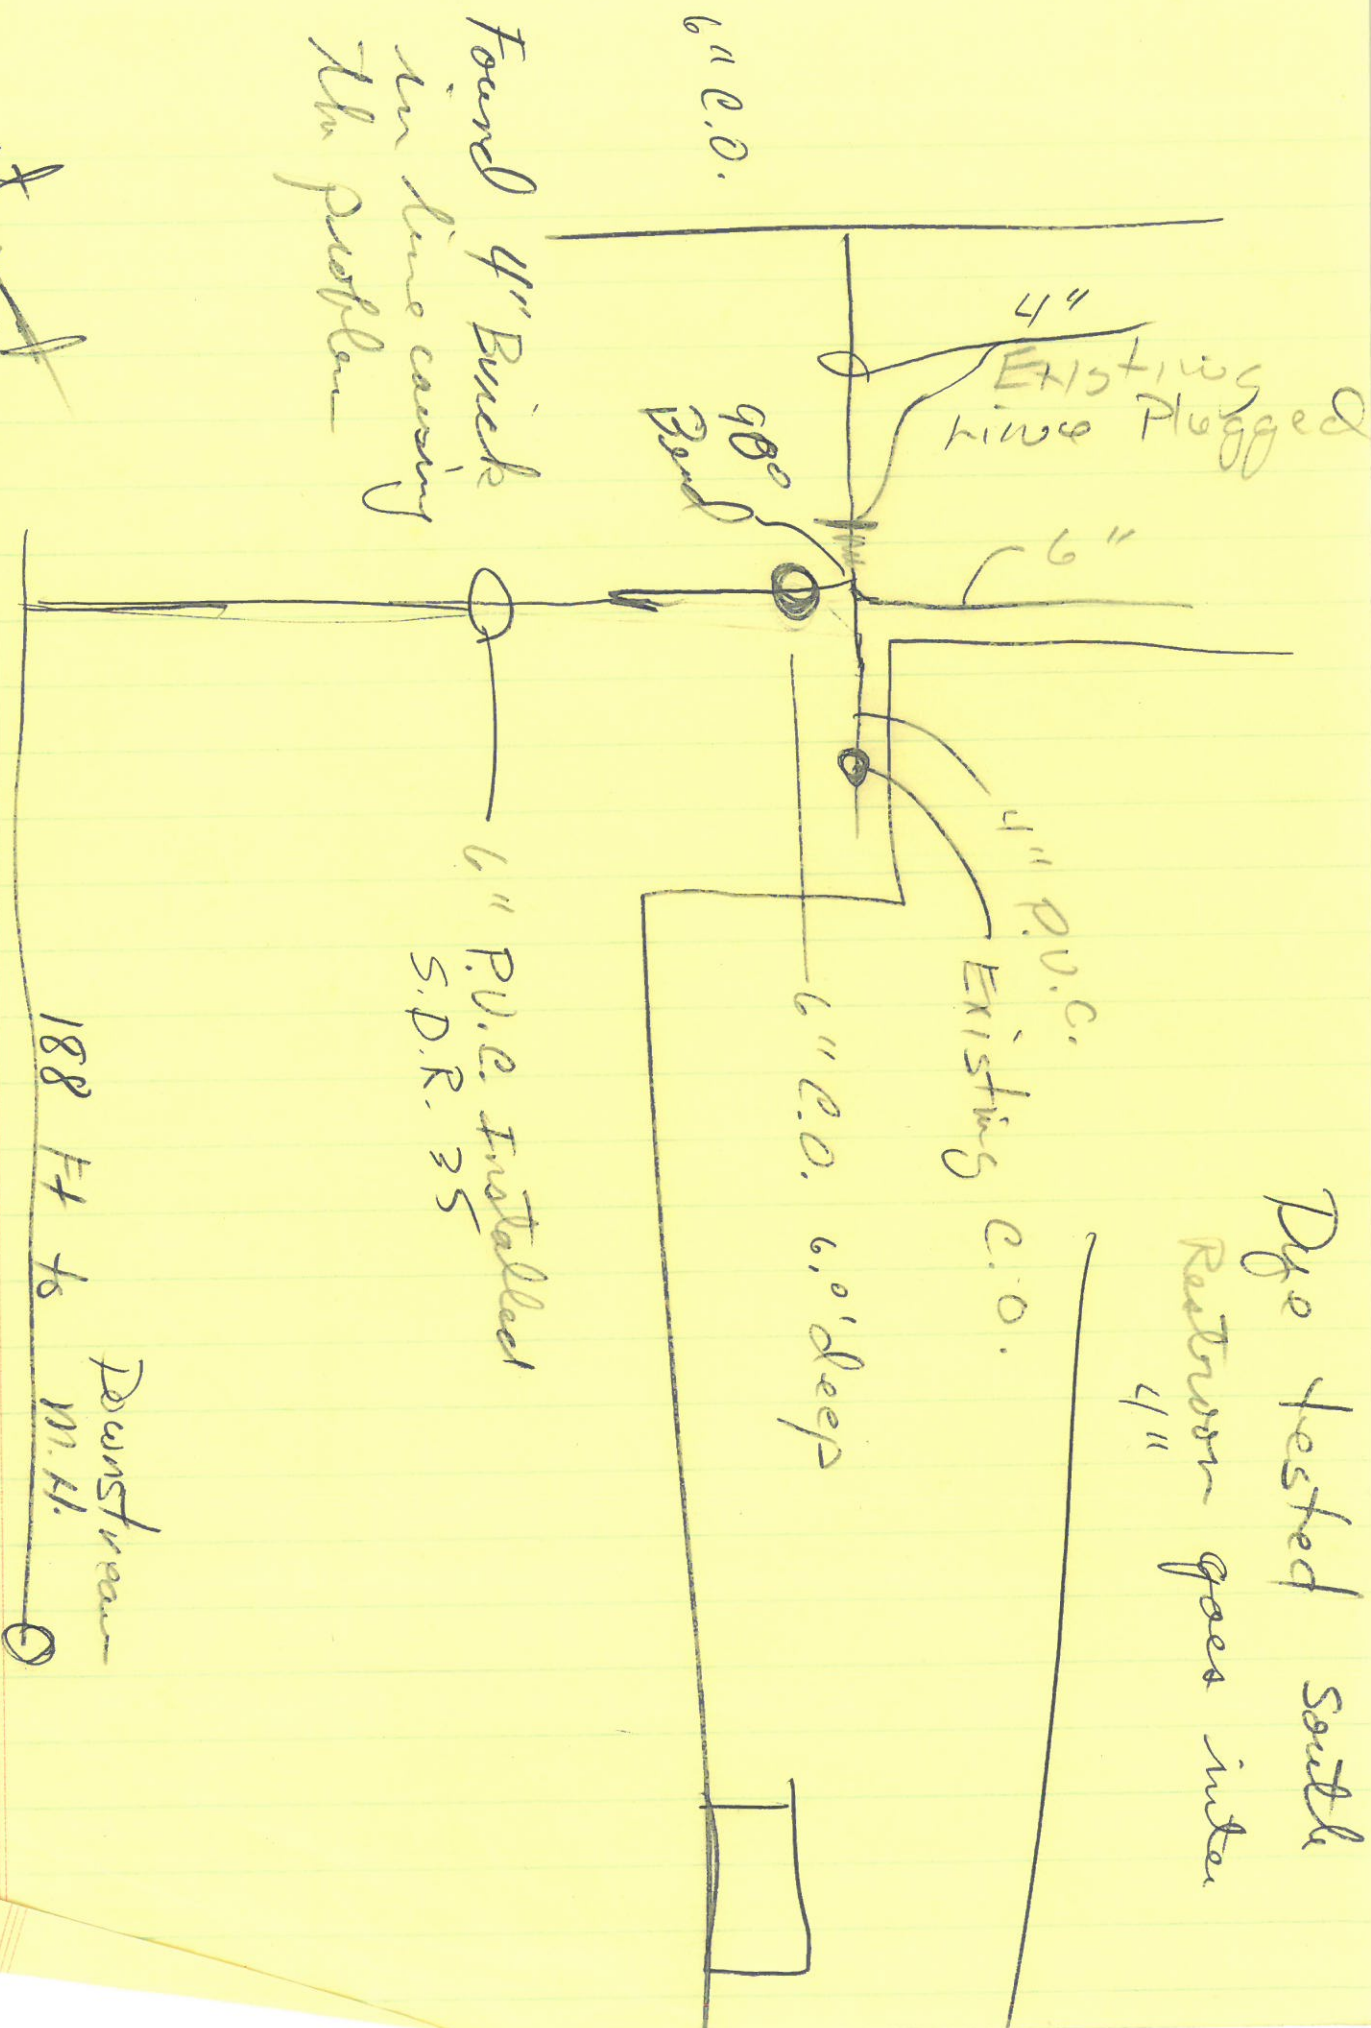

6" E.O.

Found 4" Brick  
in line causing  
the problem

4"  
Existing  
Pipe Plugged

6"

90°  
Bend

4" P.V.C.  
Existing  
E.O.

6" E.O. 6.0' deep

6" P.V.C. Installed  
S.D.R. 35

Downstream  
188 Ft to  
M.H.

~~Project  
5000~~

03/25/93  
Jerry Glanz  
Amvets

~~2250~~  
2250 - N. Scott

