


DATE: 10-15-14

INSTALLED BY: GEORGHAIET PLUMBING
INSPECTED BY: MARELY CROSSLAND

N
i=2.0'

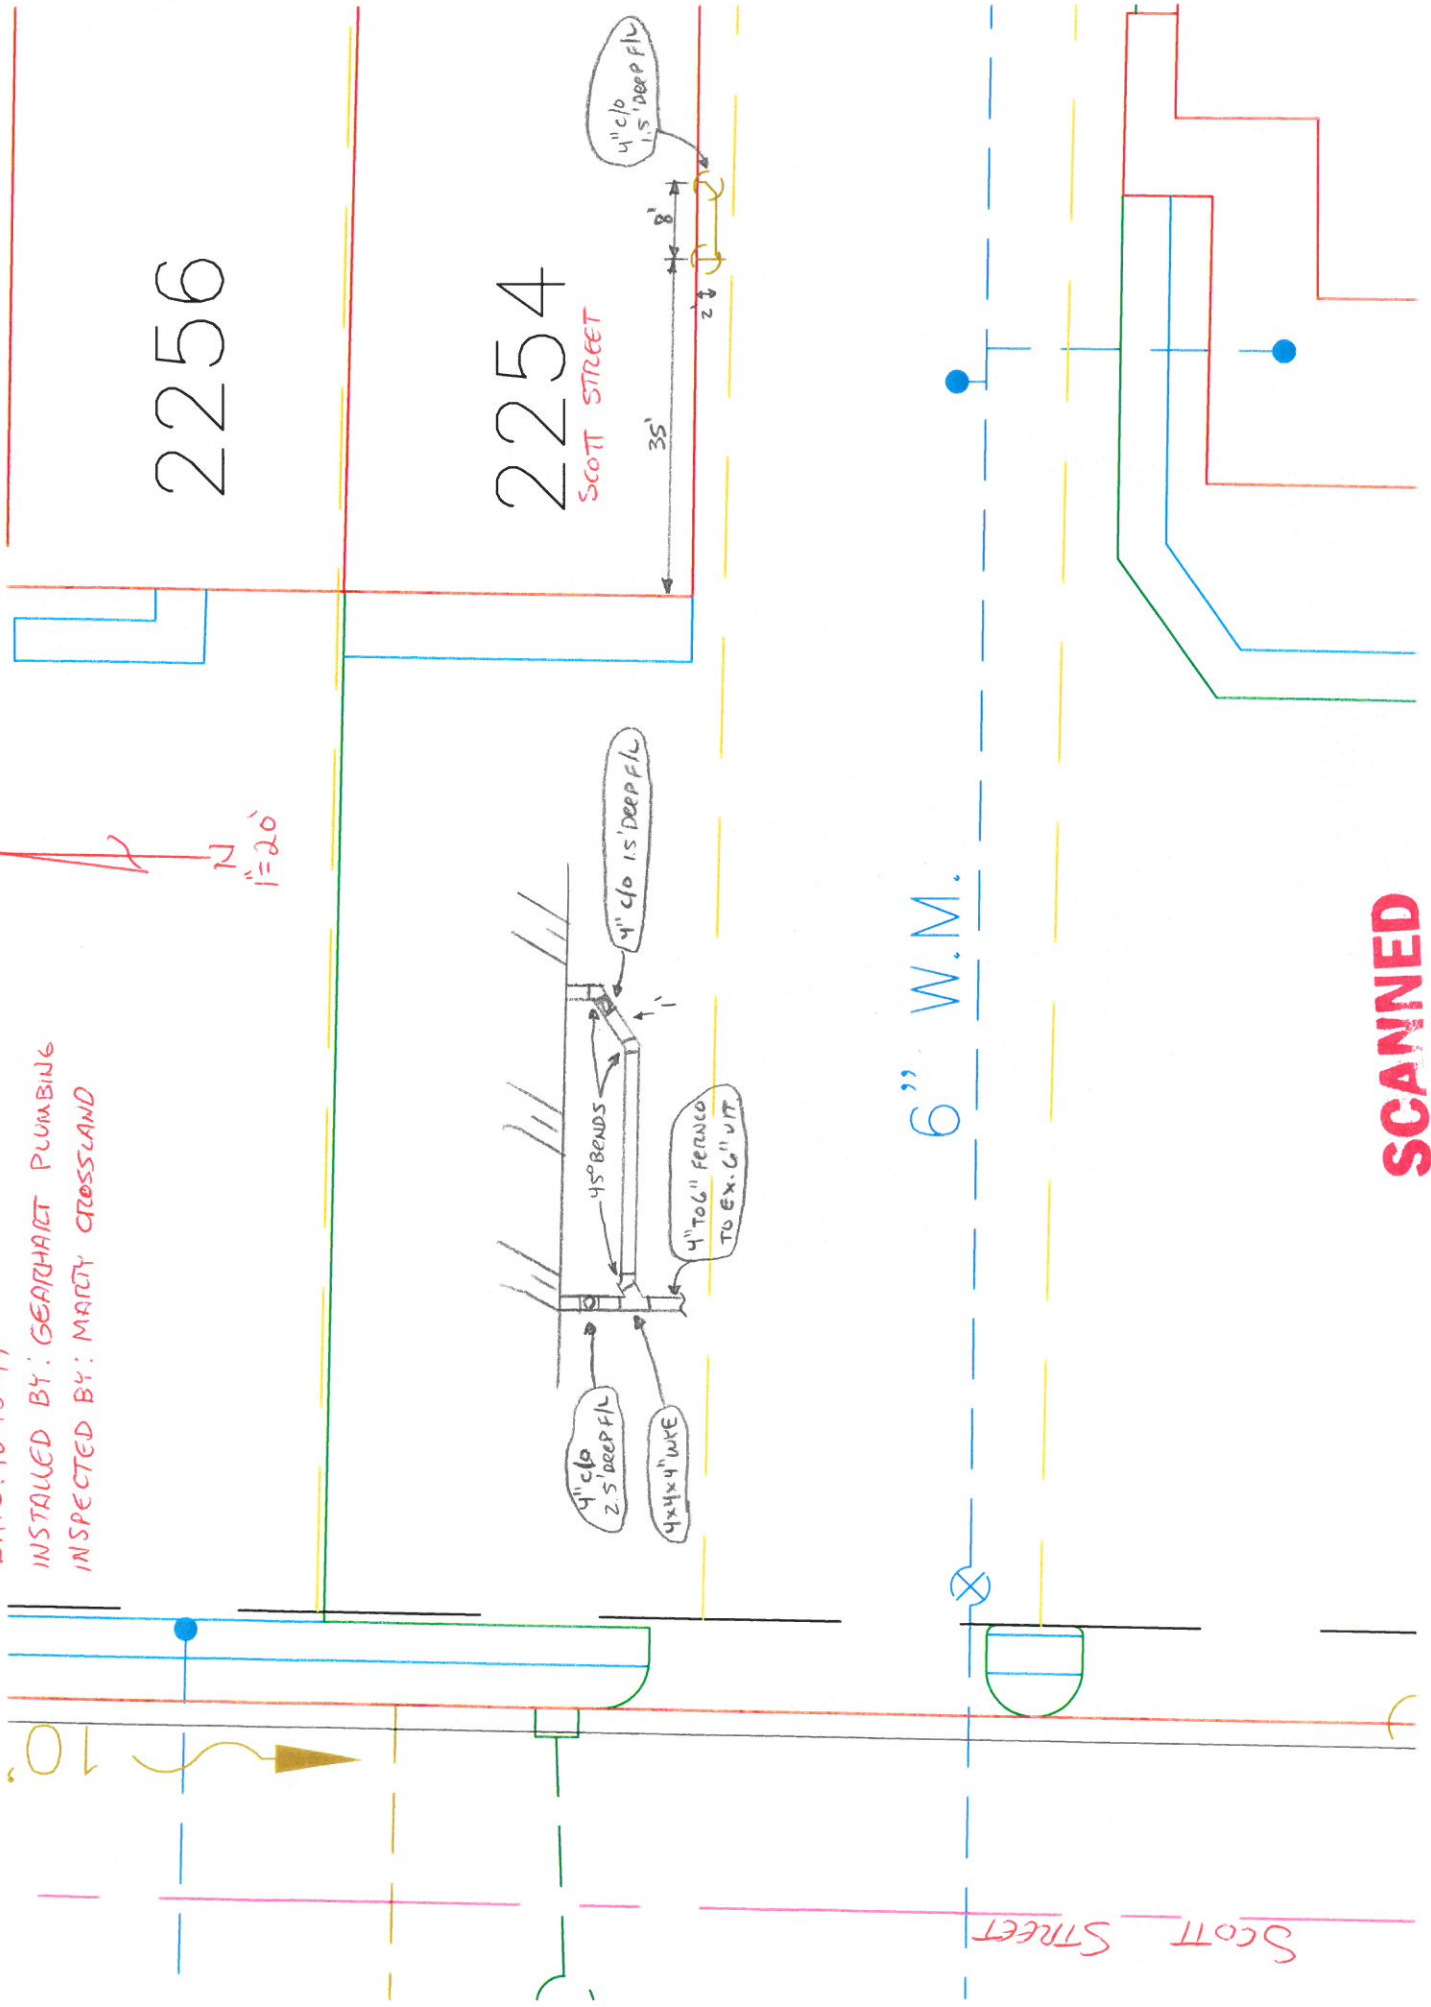

2256

2254

SCOTT STREET

4" clo
1.5' DEEP FL

8'
35'
2'

45° BENDS
4" clo 1.5' DEEP FL
4" TO 6" FERRULE TO EX. 6" W.M.
4" clo 2.5' DEEP FL
4x4x4" WTF

6" W.M.

SCOTT STREET

SCANNED
10-27-14 KH