



City of NAPOLEON, OHIO

255 RIVERVIEW AVENUE - (419) 592-4010
NAPOLEON, OHIO 43545-0151

October 15, 1991

Mayor
Steven Lankenau

Members of Council
James Hershberger, President
Terri A. Williams
John E. Church
Randy J. Bachman
Dennis L. Filgor
Robert G. Heft

City Manager
Terry Dunn

Finance Director
Rupert W. Schweinhagen

Law Director
Michael J. Wesche

Prosecuting Attorney
Thomas L. Bischoff

Mr. Denny Meyer
Rohrs Realty
712 North Perry St.
Napoleon, Ohio 43545

Re: Utility Service
2255 North Scott St.

Dear Denny:

We have reviewed the utilities available to the above referenced house owned by Mr. Short.

Our records indicate a 3/4" water service and to the best of our knowledge a 6" sanitary sewer tap from the 10" sanitary sewer along the east side of the road.

Should development happen and the sanitary sewer lateral is not in an approved (water tight) condition, then the developer will be obligated to construct a new sewer tap.

If you have any further questions, please call.

Respectfully,


Marc S. Gerken, P.E.
City Engineer

MSG:rw

Enclosure

S.M. - N.E. Corner of
of Septic Tank - 57
40' L - El. 682.57

The property could be in this Sewer

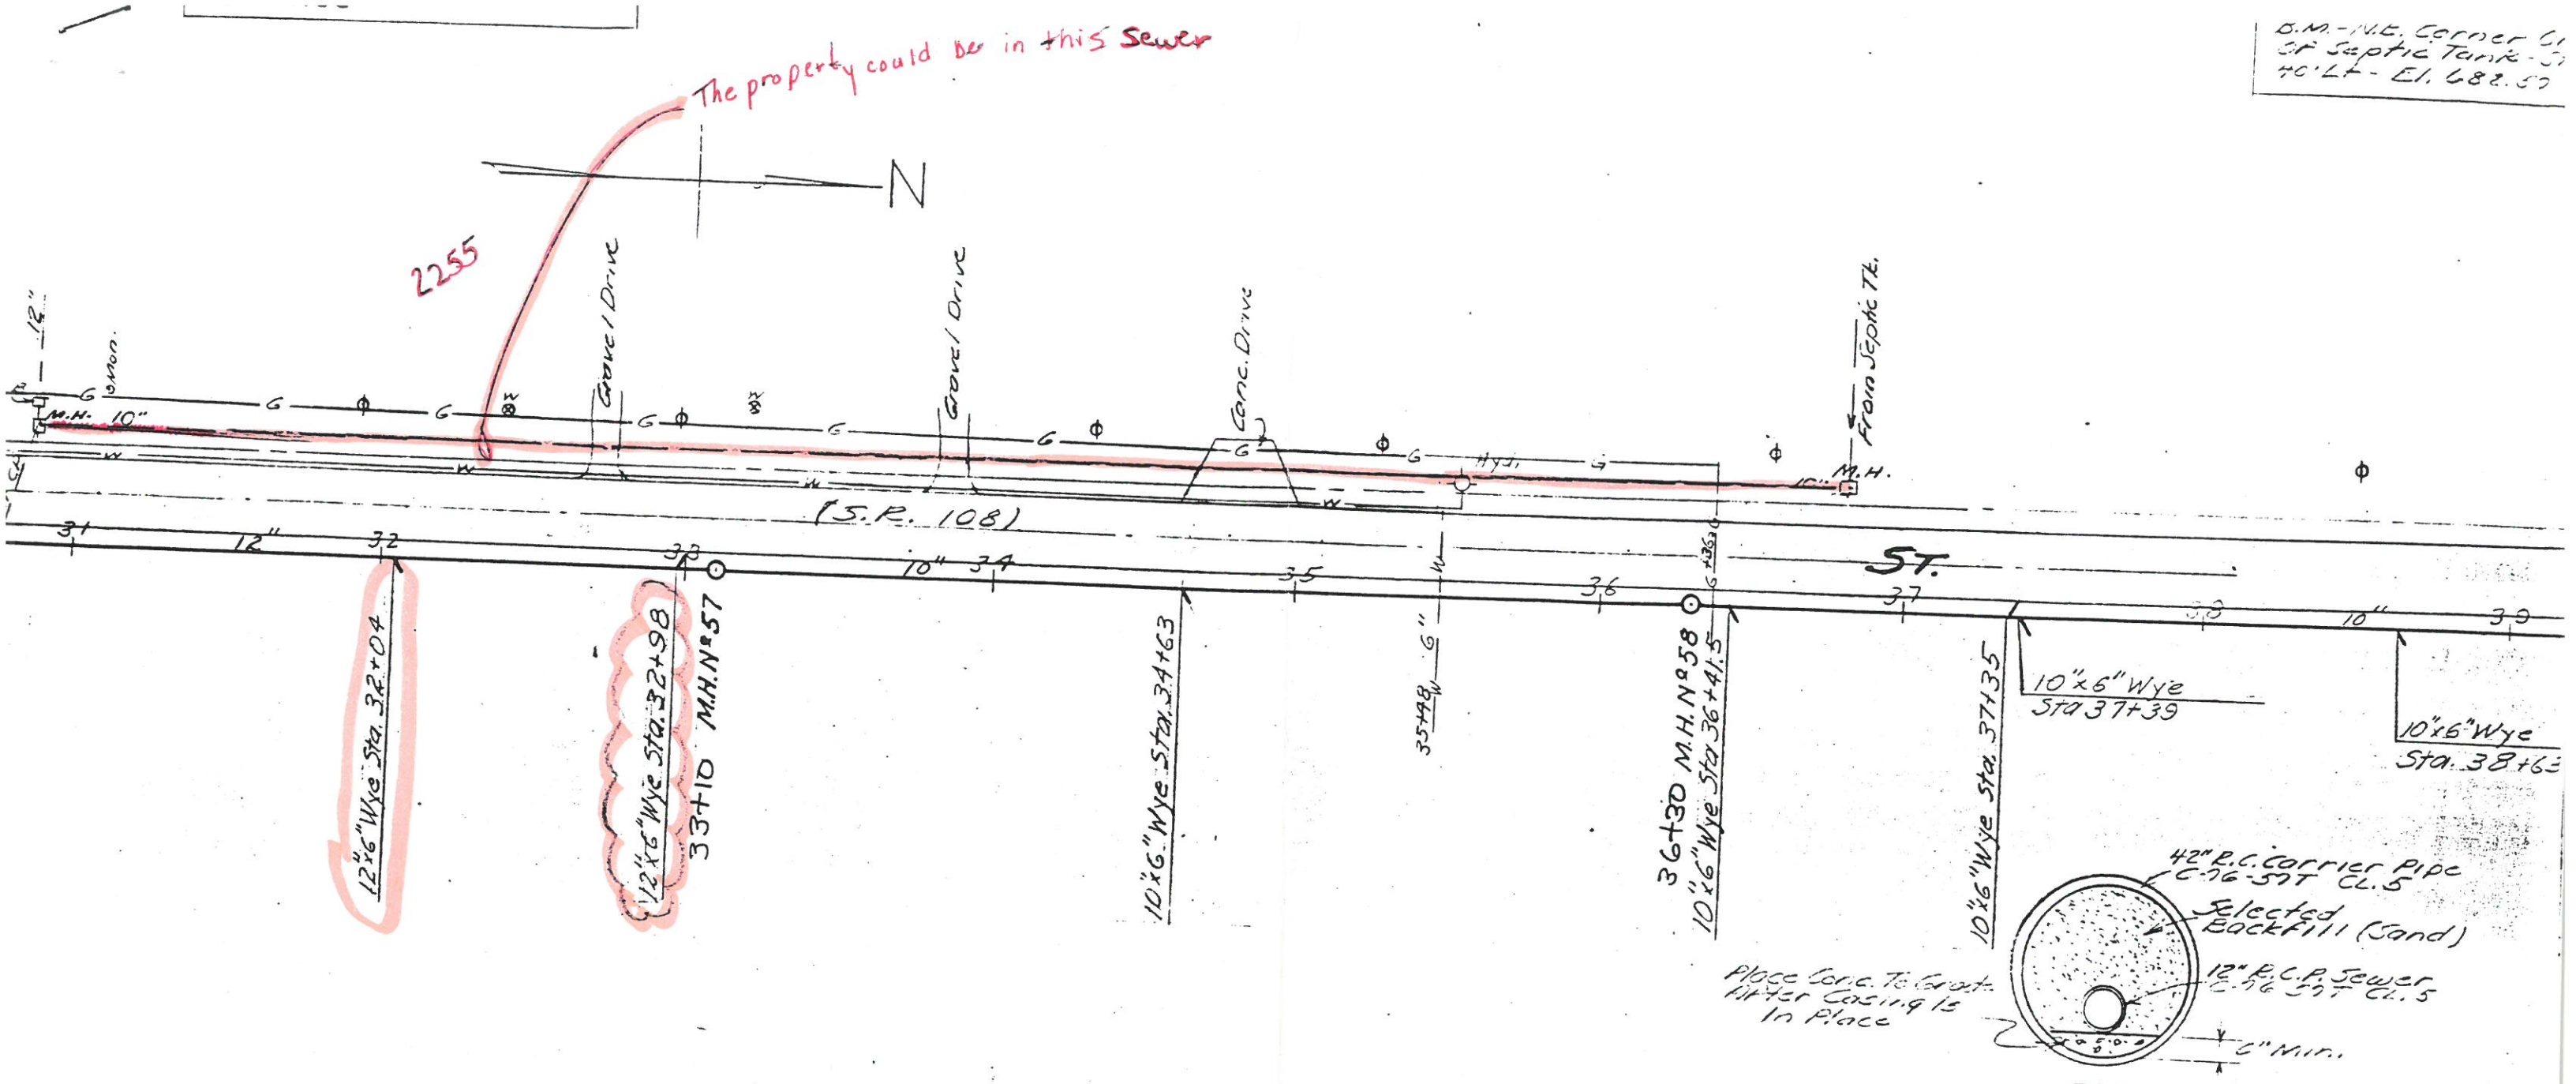

12"x6" Wye Sta. 32+04

12"x6" Wye Sta. 32+98
33+10 M.H. No. 57

10"x6" Wye Sta. 34+63


36+30 M.H. No. 58
10"x6" Wye Sta. 36+41.5

10"x6" Wye Sta. 37+35

10"x6" Wye
Sta. 37+39



10"x6" Wye
Sta. 38+63

Place Conc. To Grate
After Casing is
In Place

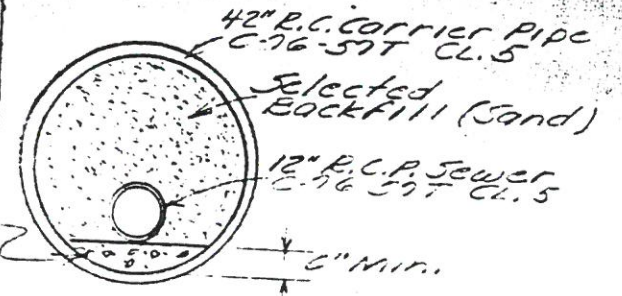


PIPE

TYPICAL SEC
D. T. & I. R. R. (

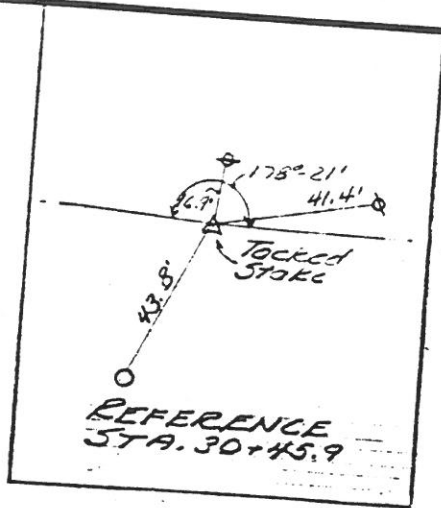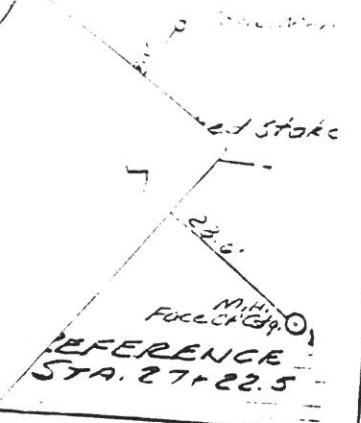

B.M. - Top of Conc. R/W Mark
Sta. 31+39-16.9' Lt.
El. 679.32

Match Mark Sta. 26+50

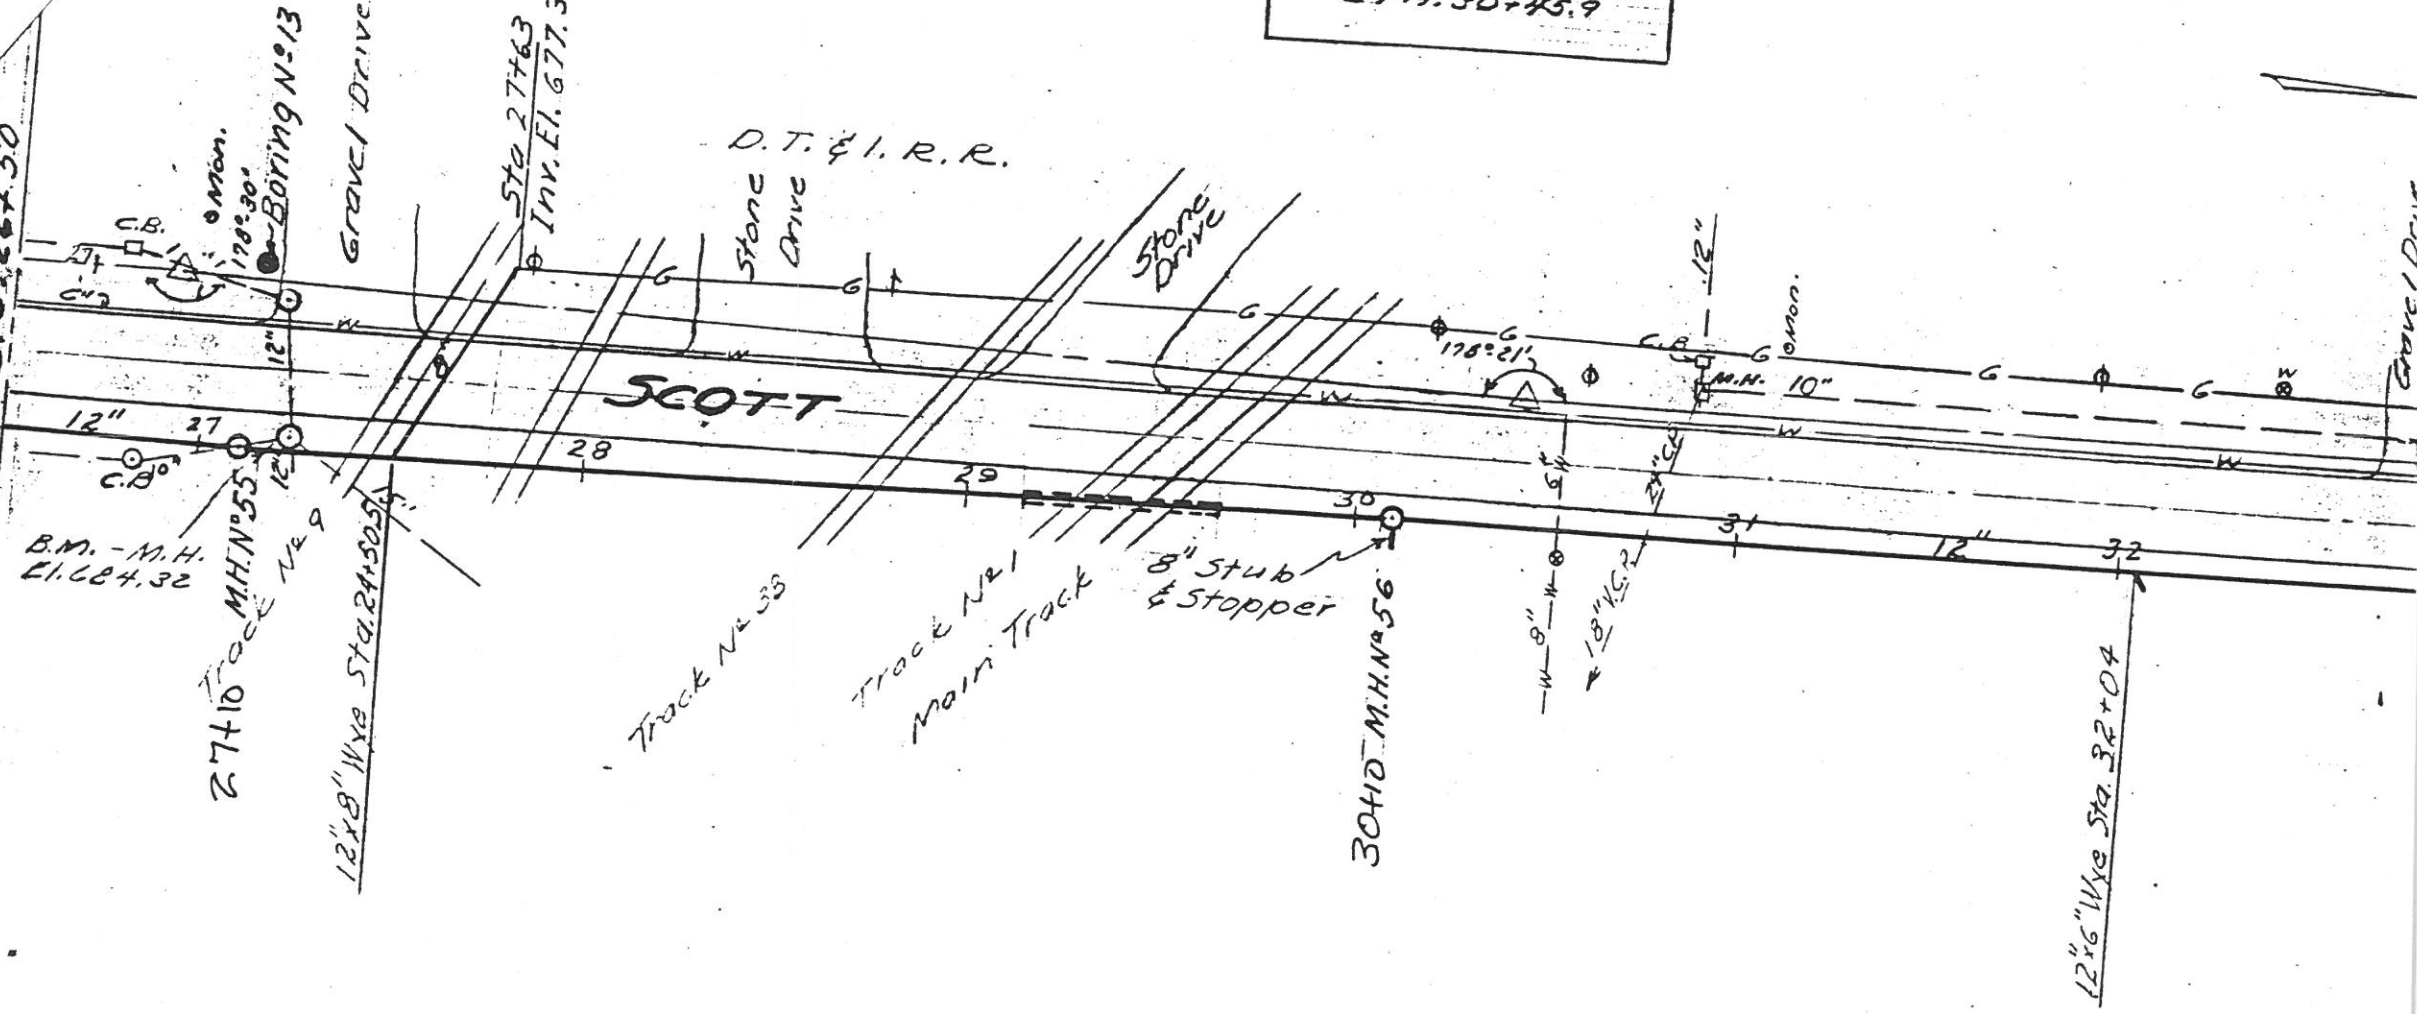

Sta. 27+63
Inv. El. 677.35

12" x 6" Wye Sta. 32+04