



City of Napoleon Building Department

255 W. Riverview
P.O. Box 151
Napoleon, OH 43545
Phone: (419) 592-4010
Fax: (419) 599-8393
Email:

Sign Permit

Permit Number: P-17-0034
Expiration Date: 01/01/2018

Omlor Pizza LLC
2256 SCOTT ST

Napoleon, OH

Description:

\$36.46 Sign

Sign > 50 Sq. Ft.: 57.3 - \$35.00 + \$0.20000 per

Building Permit Info

Project Description:	sign
Construction Value:	\$8,000.00
SG_Total sq ft of signs	57.3

Tom Jimenez

Authorizing Signature

01-25-17

Date



City of Napoleon Building Department

255 W. Riverview
P.O. Box 151
Napoleon, OH 43545
Phone: (419) 592-4010
Fax: (419) 599-8393
Email:

Sign Permit

Permit Number: P-17-0032
Expiration Date: 01/01/2018

Omlor Pizza LLC
2256 SCOTT ST

Napoleon, OH


Description:

\$40.36 Sign


Sign > 50 Sq. Ft.: 76.8 - \$35.00 + \$0.20000 per

Building Permit Info


Project Description:	sign
Construction Value:	\$1,500.00
SG_Total sq ft of signs	76.8

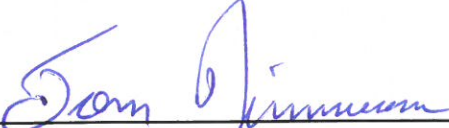

Authorizing Signature



Date

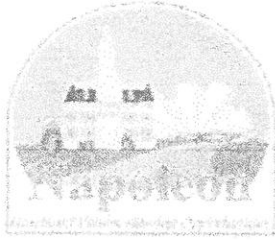

WALL SIGN

CITY OF NAPOLEON
BUILDING & ZONING DEPARTMENT
255 W. Riverview Avenue, PO Box 151, Napoleon, OH 43545
Phone: 419-592-4011 - Fax: 419-592-8393

APPLICATION FOR SIGN PERMIT

LOCATION OF PROPERTY: 2256 N Scott St

OWNER NAME: Omlok Properties, LLC PHONE: _____

OWNER ADDRESS: 1103 Willard St, Napoleon, OH 43545

CONTRACTOR NAME: Note Commercial Lighting, LLC ^{aka Sign} _{aka 4 Signs} PHONE: 419 354 6653

IS CONTRACTOR REGISTERED WITH THE CITY OF NAPOLEON? YES NO *application submitted*

SIGN INFORMATION

TYPE: POST WALL GROUND AWNING

DIMENSIONS: 14' 3.125" x 3' 11.875" = TOTAL S.F. 76.8 SF

** PLEASE INCLUDE ANY AND ALL SITE PLANS AND PLANS OF ABOVE SIGNS.

FEES:

\$35.00 BASE UP TO 50 S.F. OF SIGN, PLUS \$0.20 PER ADDITIONAL S.F., NOT TO EXCEED \$150.00 (100-3100-46610) *\$40.36*

\$5.00 FLAT FEE FOR TEMPORARY SIGNS, TEMPORARY SPECIAL EVENT SIGNS, AND PORTABLE SIGNS OTHER THAN THOSE EXEMPT FROM FEE. (SEE BELOW)

NO FEE REQUIRED FOR TEMPORARY AND EASILY REMOVABLE 1ST AMENDMENT SIGNS, OR SIGNS RELATED TO RELIGIOUS OR CHARITABLE CAUSES OR EVENTS.

ESTIMATED CONSTRUCTION COST \$ 1500

Kindi M St
APPLICANT SIGNATURE

11-28-2016
DATE

Batch 36031 Check 7042 Date 1-25-17

P-17-0032



PYLON SIGN

CITY OF NAPOLEON
BUILDING & ZONING DEPARTMENT
255 W. Riverview Avenue, PO Box 151, Napoleon, OH 43345
Phone: 419-592-4110 - Fax: 419-599-8593

APPLICATION FOR SIGN PERMIT

LOCATION OF PROPERTY: 2256 N. Scott St.

OWNER NAME: Omlor Properties, LLC PHONE: _____

OWNER ADDRESS: 1163 Willard St, Napoleon, OH 43545

CONTRACTOR NAME: Note Commercial Lighting LLC PHONE: 419.554.6653

IS CONTRACTOR REGISTERED WITH THE CITY OF NAPOLEON? YES NO

application submitted

SIGN INFORMATION

TYPE: POST WALL GROUND AWNING

DIMENSIONS: 5'0" x 9'8.25" cabinet + 6'8" x 1'4" led board enc = TOTAL S.F. 48.4 SF + 8.9 SF = 57.3

** PLEASE INCLUDE ANY AND ALL SITE PLANS AND PLANS OF ABOVE SIGNS.

FEES:

\$35.00 BASE UP TO 50 S.F. OF SIGN, PLUS \$0.20 PER ADDITIONAL S.F., NOT TO EXCEED \$150.00 (100-3100-46610)

\$36.46

\$5.00 FLAT FEE FOR TEMPORARY SIGNS, TEMPORARY SPECIAL EVENT SIGNS, AND PORTABLE SIGNS OTHER THAN THOSE EXEMPT FROM FEE. (SEE BELOW)

NO FEE REQUIRED FOR TEMPORARY AND EASILY REMOVABLE 1ST AMENDMENT SIGNS, OR SIGNS RELATED TO RELIGIOUS OR CHARITABLE CAUSES OR EVENTS.


ESTIMATED CONSTRUCTION COST ~~\$10,000~~ \$8000

[Signature]
APPLICANT SIGNATURE

11.29.2016
DATE

Batch 36031 Check 7042 Date 1-25-17

P-17-0034

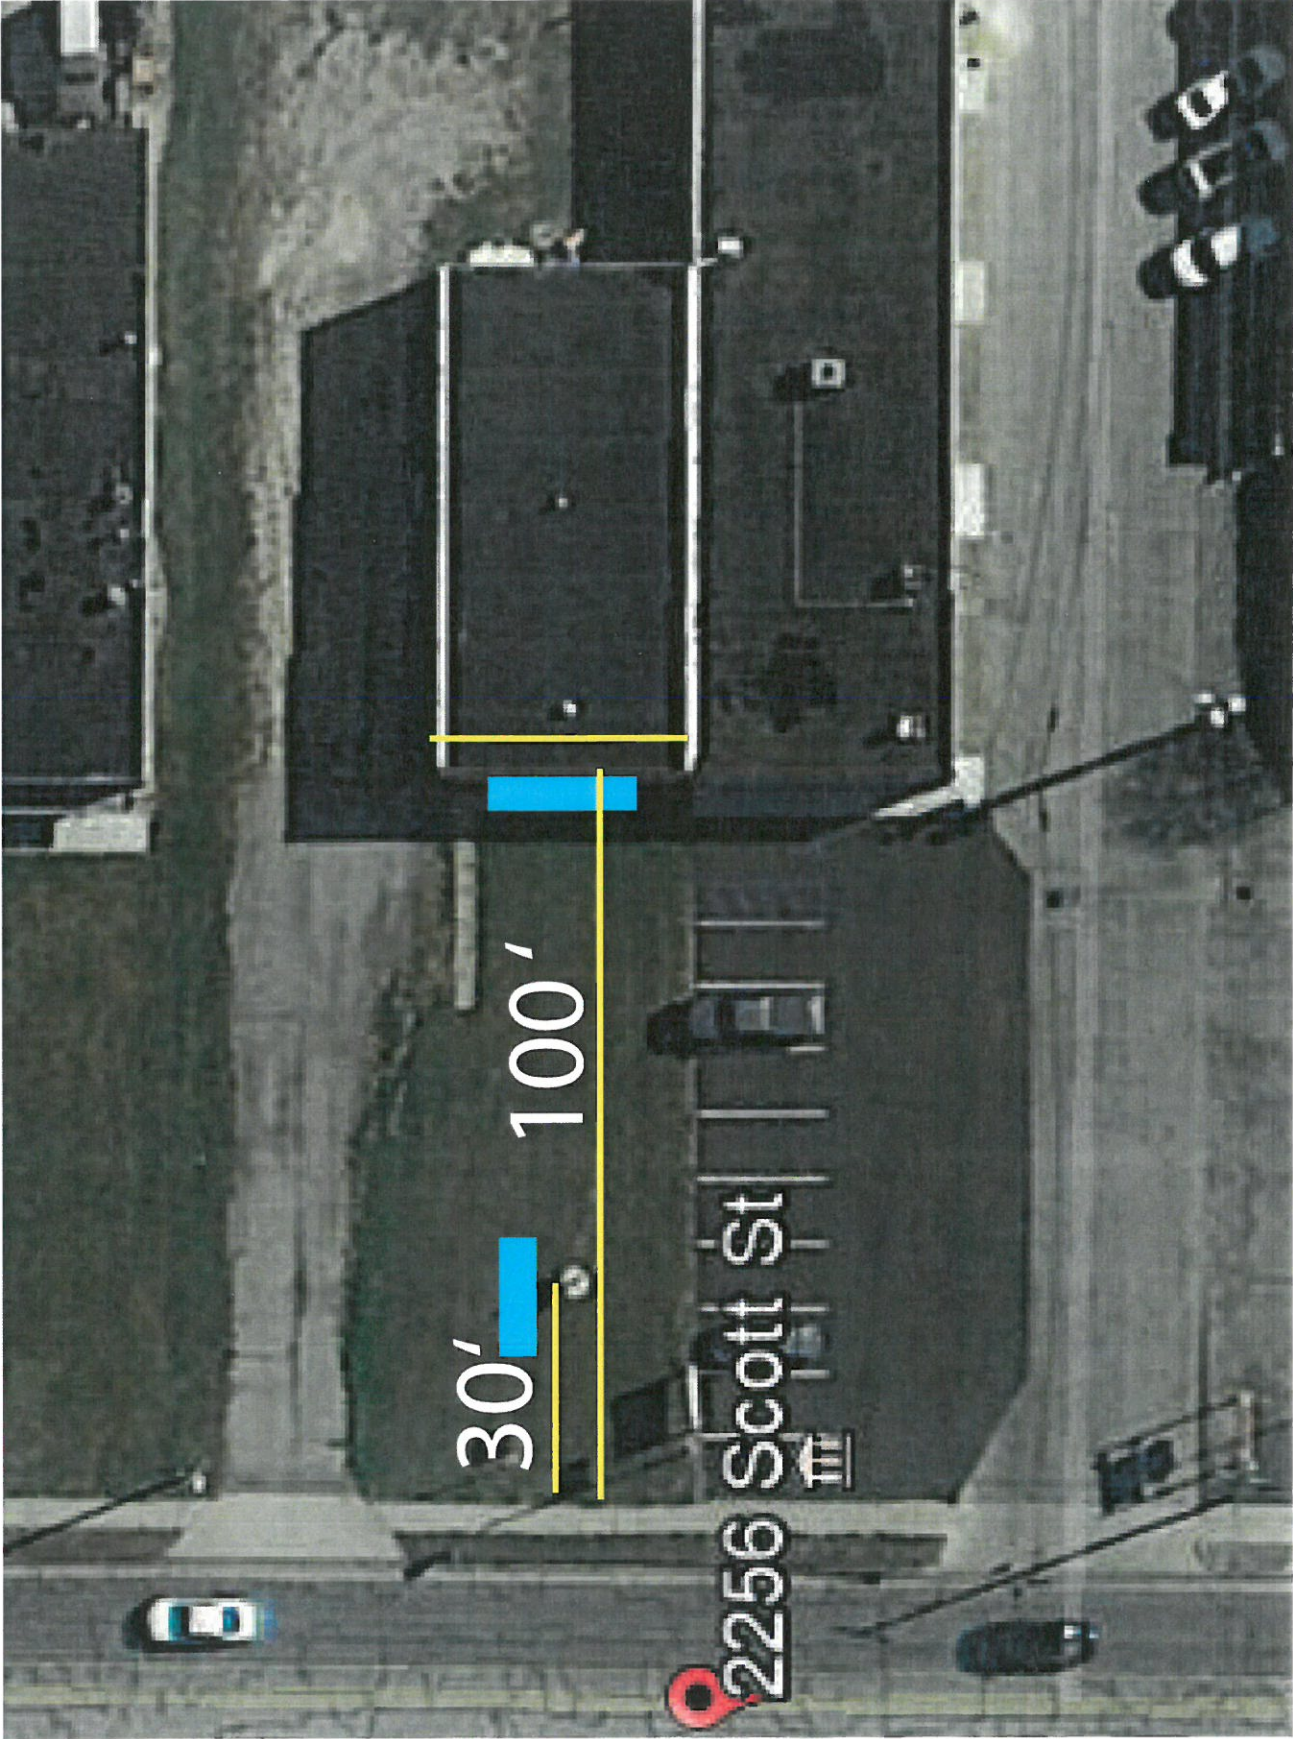





EXISTING
19" TALL x 102" WIDE LED SIGN




PROPOSED

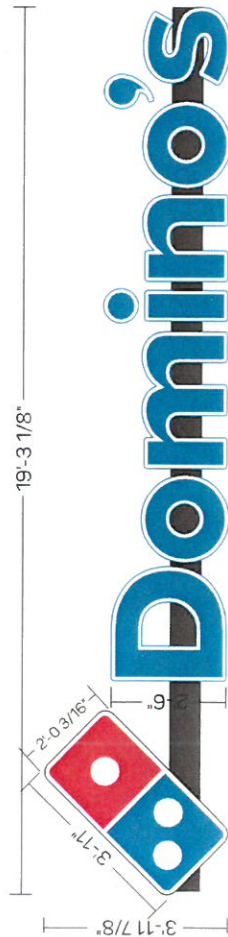

GRAPHIC DETAIL
SCALE: 1/4" = 1'-0"

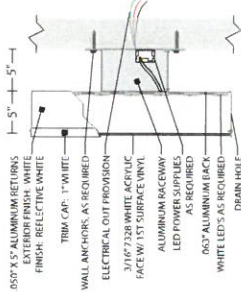

LETTER PROFILE
SCALE: NTS

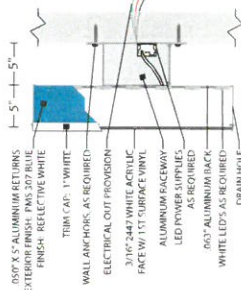

LETTER PROFILE
SCALE: NTS

APPROVAL BOX - PLEASE INITIAL

CUSTOMER APPROVAL _____ Date _____


NOTE: Elevation drawings are for customer approval only, drawings are not to be used as any installation guide, all dimensions must be verified before installation.

Customer	DOMINO'S	Date:	09/27/16	Prepared By:	IDV
Location:	NAPOLEON, OH	File Name:	150796 - NAPOLEON, OH	Eng:	-

Note: Color output may not be exact when viewing or printing this drawing. All colors used are PMS or the closest CMYK equivalent. If these colors are incorrect, please provide the correct PMS match and a reason to this drawing will be made.

DISTRIBUTED BY SIGN UP COMPANY
700 21st Street Southwest
PO Box 210
Watertown, SD 57201-0210
1.800.843.9888 - www.personasigns.com

persona
SIGNS | LIGHTING | IMAGE

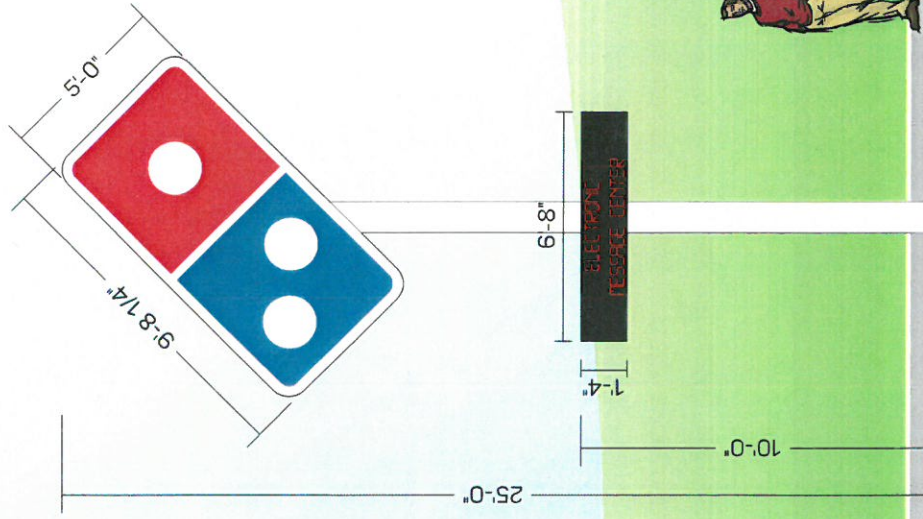

GRAPHIC DETAIL
SCALE: 3/16" = 1'-0"

APPROVAL BOX - PLEASE INITIAL	Date
CUSTOMER APPROVAL	

NOTE: Elevation drawings are for customer approval only, drawings are not to be used as any installation guide, all dimensions must be verified before installation.

Customer: DOMINO'S	Date: 09/27/16	Prepared By: IDV	<p><small>Note: Color output may not be exact when viewing or printing this drawing. All colors used are PMS or the closest CMYK equivalent. If these colors are incorrect, please provide the correct PMS match and a reason to this drawing will be made.</small></p> <p>Eng: -</p>
Location: NAPOLEON, OH	File Name: 150796 - NAPOLEON, OH		
<p>persona SIGNS LIGHTING IMAGE</p>			<p>DISTRIBUTED BY SIGN UP COMPANY 700 21st Street Southwest PO Box 210 Watertown, SD 57201-0210 1.800.843.9888 · www.personasigns.com</p>

Print Date: 01/25/2017



City of Napoleon Building Department

255 W. Riverview
P.O. Box 151
Napoleon, OH 43545
Phone: (419) 592-4010
Fax: (419) 599-8393
Email:

CONTRACTOR LICENSE

Permit Number: P-17-0031
Expiration Date: 01/01/2018


Sign Me Up Signs
529 Ridge St.

Bowling green, OH 43402


Description:
\$25.00 Contractor License Fee

THIS LICENSE IS VALID FOR ONE (1) CALENDAR YEAR

BUILDING CODES, PERMITS, ZONING CODES OR ANY OTHER RELATED SUBJECT
PLEASE CALL WITH ANY QUESTIONS.
BUILDING PERMITS ARE REQUIRED FOR MOST WORK TYPES.

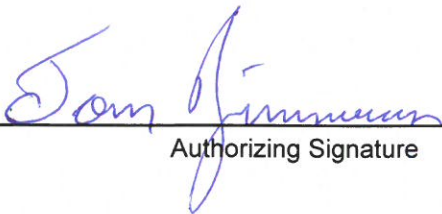

Authorizing Signature

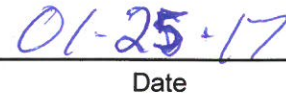

Date