

st
Fils.
Post-
USPS
Permit



CITY OF NAPOLEON – Building & Zoning Division

255 W. Riverview Avenue, PO Box 151, Napoleon, OH 43545
Phone: 419-592-4010 - Fax: 419-599-8393

**BUILDING & ZONING
DIVISION**

Zoning Administrator
Building Commissioner
Brent N. Damman

January 9, 2004

Attn. Mr. Shreeji of Sturgis
Park Quality Inn
2395 Scott St.
Napoleon, Ohio 43545

Re. Sanitary sewer backup on your parking lot.

Dear Mr. Shreeji

NOTICE

We have received complaints regarding sanitary sewer backup on your parking lot. You are hereby advised by maintaining such you are in violation of City Code sections 503.03(e) which prohibits leakage of sanitary sewer lines in such a manner which could cause disease transmission.

You are hereby ordered to make permanent repairs to your sanitary sewer line so that backup will not re-occur. Because of the nature of this concern and the associated health risks, the repairs will need to be completed within 10 days of receipt of this notice.

In the event you do not comply with this notice as specified, proceedings will be taken against you.

I have included a drawing which indicates the approximate location of your sanitary sewer line and potential problem areas.

If you would have questions regarding this notice please call me at (419) 592-4010.

Sincerely



Brent N. Damman
Zoning Administrator

Criminal Complaint

THE STATE OF OHIO
HENRY COUNTY

IN THE NAPOLEON MUNICIPAL
SS: COURT OF HENRY COUNTY,
OHIO

Napoleon Municipal Court
255 West Riverview
Napoleon, Ohio 43545
1-419-592-2851

Defendant:

SHREEJI OF STURGIS INC DBA PARK
2395 North Scott Street
Napoleon, Ohio 43545-
D.O.B.: *bad date*
S.S.A.N.:
/ - 0/0 - /

Victim:

City Of Napoleon

Location of Occurrence:

2395 Scott Street

For Court Use Only

Criminal Charge

Nuisance Prohibited

Complaint By Individual

Before me, a Notary Public for the State of Ohio, a Peace Officer authorized to administer oaths or Clerk of the Napoleon Municipal Court of Napoleon, Ohio came ZONING INS BRENT DAMMAN who being duly sworn states that to the best of Complainant's knowledge and belief, on or about January 28, 2004, one SHREEJI OF STURGIS INC . DBA PARK QUALITY INN in the County of Henry, State of Ohio did:

by inaction permit a nuisance to occur or continue on any property under such person's control,

TO WIT: having sewage existing in an unsanitary manner in the parking lot and which could cause disease transmission. (503.03 e)

In violation of Section No. 503.06 (A) of the Ordinances of Napoleon, Ohio.

Court Case# CR B0400073
BCI&I ITN Number:
Law Enforcement Case Number: 04-LDO000021


FILED
2004 JAN 29 AM 8:18
NAPOLEON MUNICIPAL COURT

PENALTY:

Misdemeanor of the 1st degree; corporate penalty being a fine not to exceed \$5000.00. Each date a violaton continues constitutes a separate offense.


Complainant ZONING INS BRENT DAMMAN

Sworn to and subscribed before me by the
Complainant on January 28, 2004.

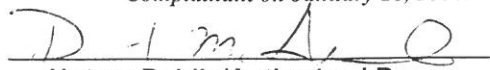
Notary Public/Authorized Peace
Officer/Clerk of Court *[Signature]*

Court Date: January 29, 2004 /9AM

Defendant Ordered In To Court.

Court Copy Defendant Copy Return Copy Extra Copy


Form Date: 11/18/98

1. The sewer line is flowing currently.
2. The condition of the 4" cast iron line which was replaced was very poor. The flow line of the piping had rotted through along most of the length of pipe.
3. There remains approximately 75 feet of 4" cast iron piping which appears to be in the same condition as the piping which was replaced.
4. I would like to see the remaining 4 inch cast iron piping replaced by no later than ~~March 31st~~. ~~Therefore, I would like to continue this case until then.~~

Owner agreed to have remainder
of sewer line replaced by June 30, 2004

2-5-04 Revised

Date: 2-5-04
 Contractor: Tressler Pkg. Quality Inn
 #2395 Scott St.
 Inspected: Brent Dorman

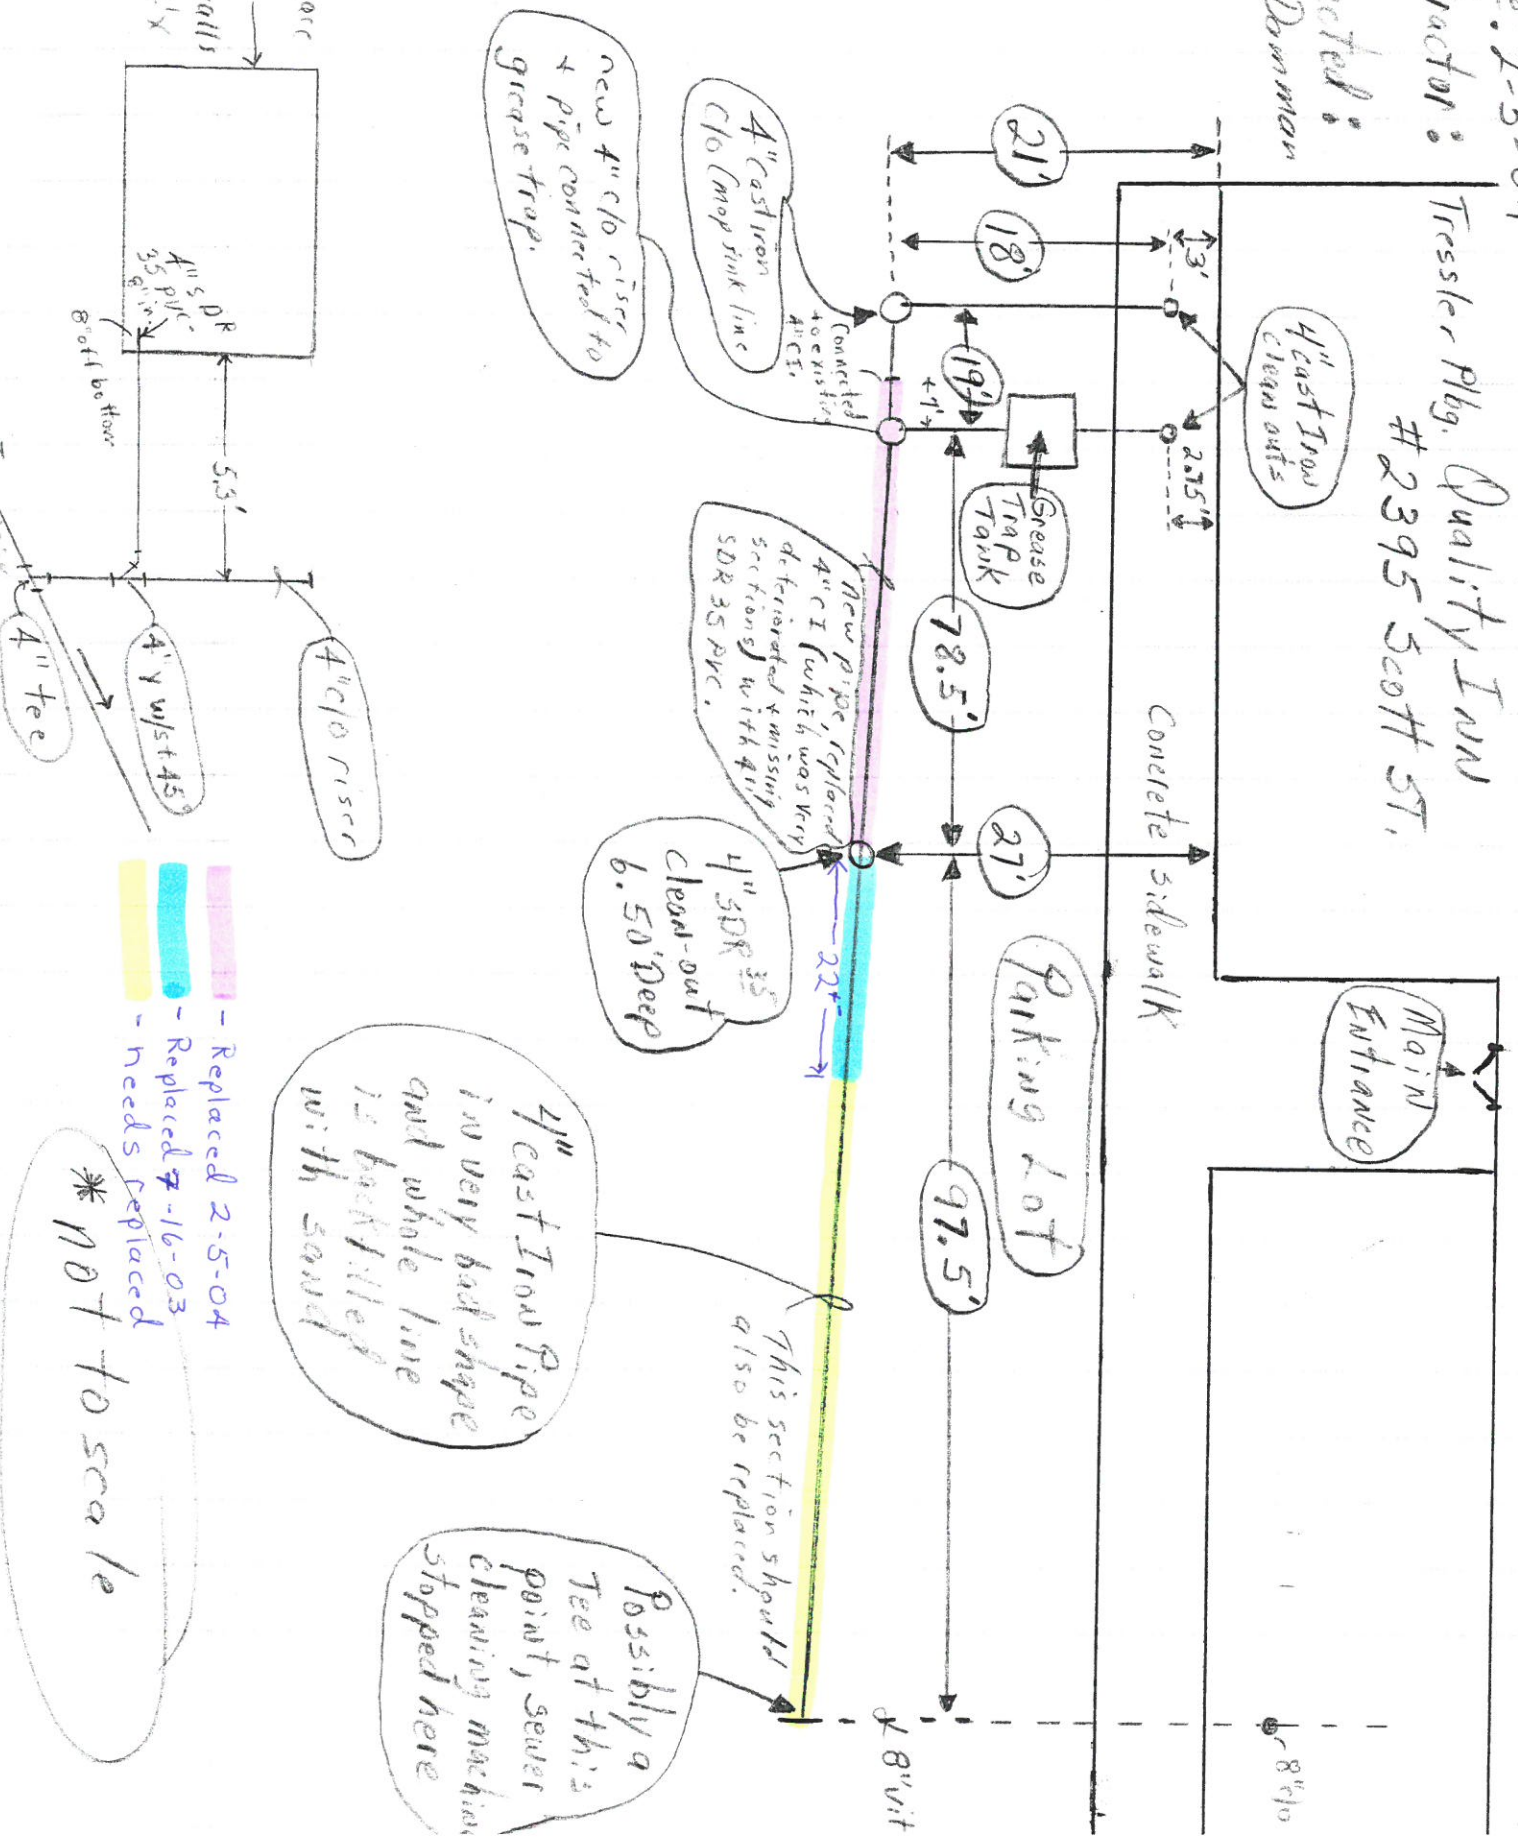

Poured in place
 grease trap →
 6" concrete walls
 approx. 4'x4'x
 4' deep.

new 4" c/o riser
 + pipe connected to
 grease trap.

4" Cast Iron
 c/o (map sink line
 Connected
 to existing
 4" CI.

New pipe, replaced
 4" CI which was very
 deteriorated & missing
 sections with 4"
 SDR 35 PVC.

4" SDR 35
 clean-out
 6.50' Deep

4" Cast Iron Pipe
 in very bad shape
 and whole line
 is backfilled
 with sand

Possibly a
 Tee at this
 point, sewer
 cleaning machine
 stopped here

This section should
 also be replaced.

- Replaced 2-5-04
- Replaced 7-16-03
- Needs replaced

* NOT to scale