


CITY OF NAPOLEON
BUILDING DEPT.


Plan Approval
By K244 Date 1/15/85

Permit 964

23' x 28" = 4.90
12' x 15" = 4.90
4'6" circle 15.94 = 17.60
4.90 + 4.90 + 17.60 = 27.40 TOTAL

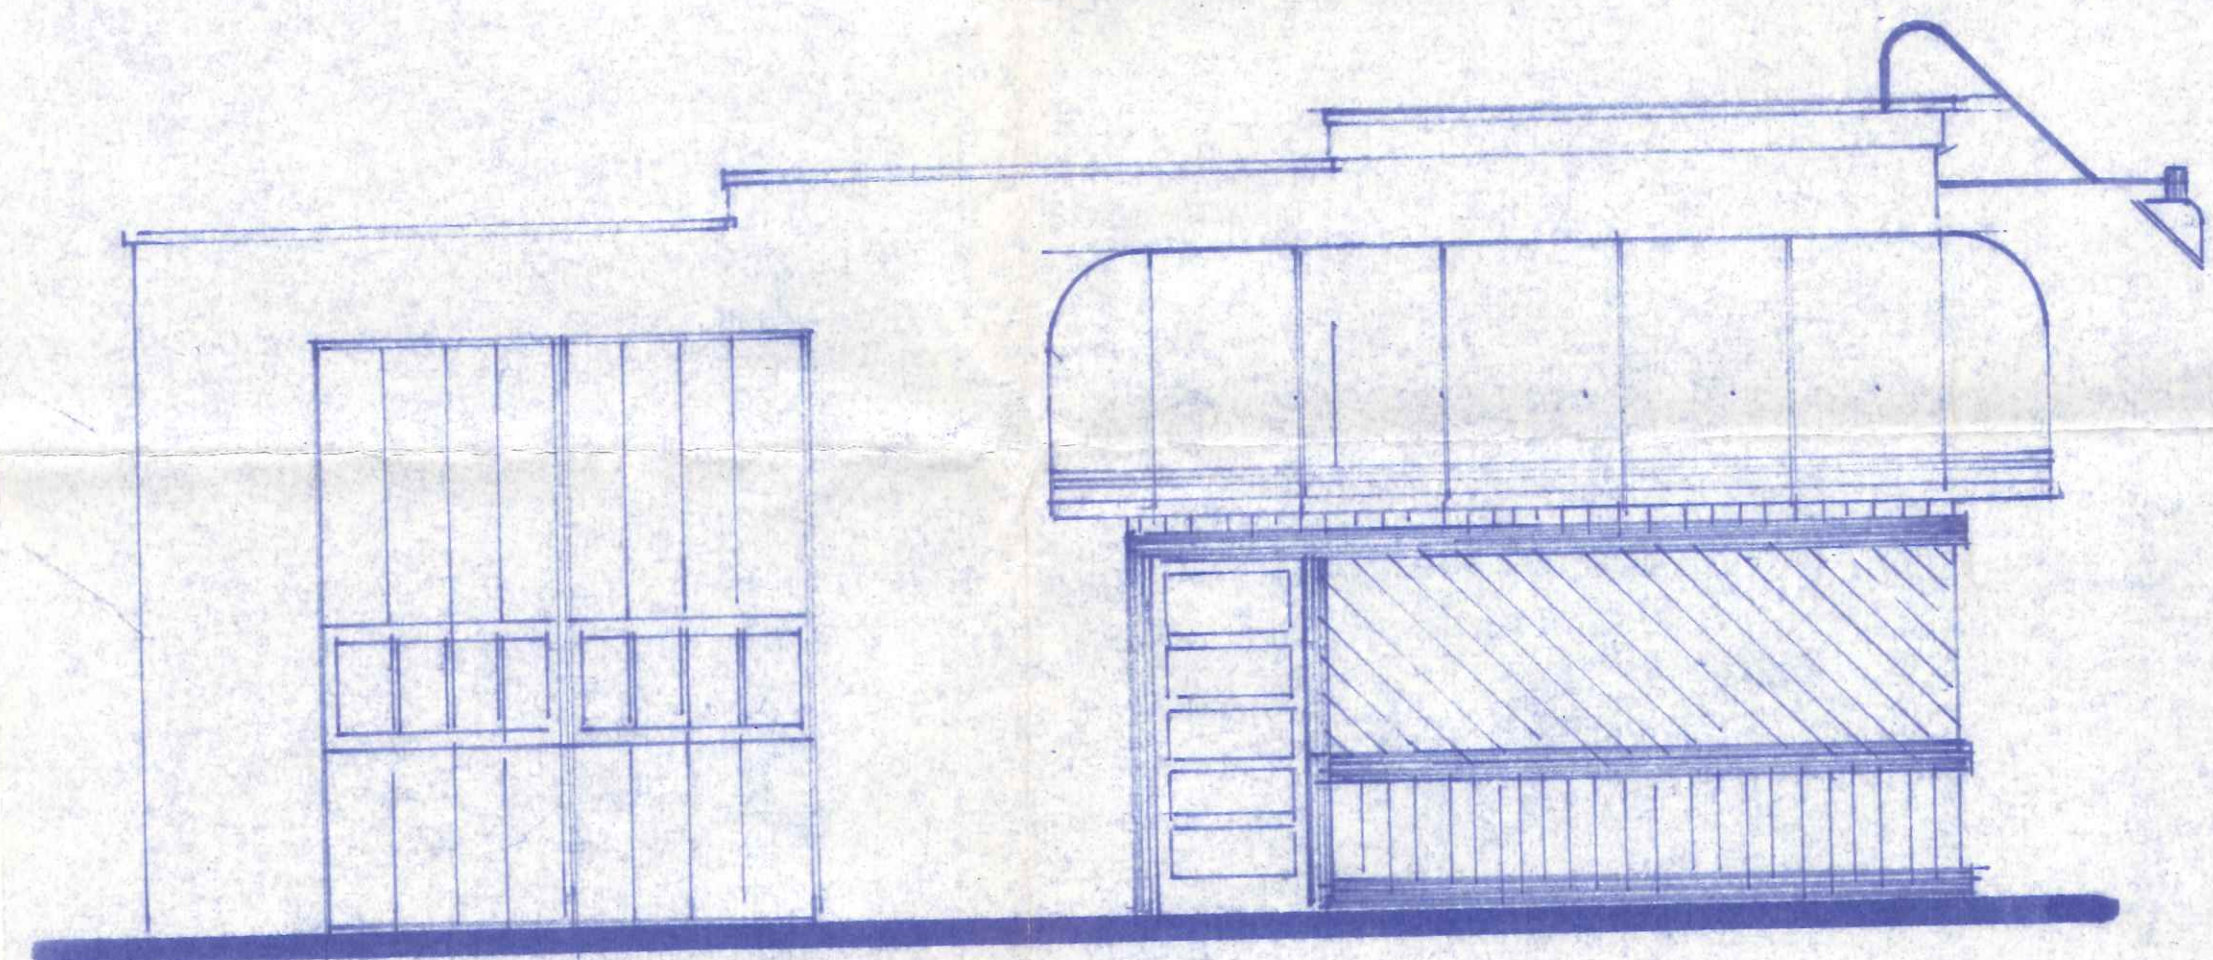

SIDE ELEVATION

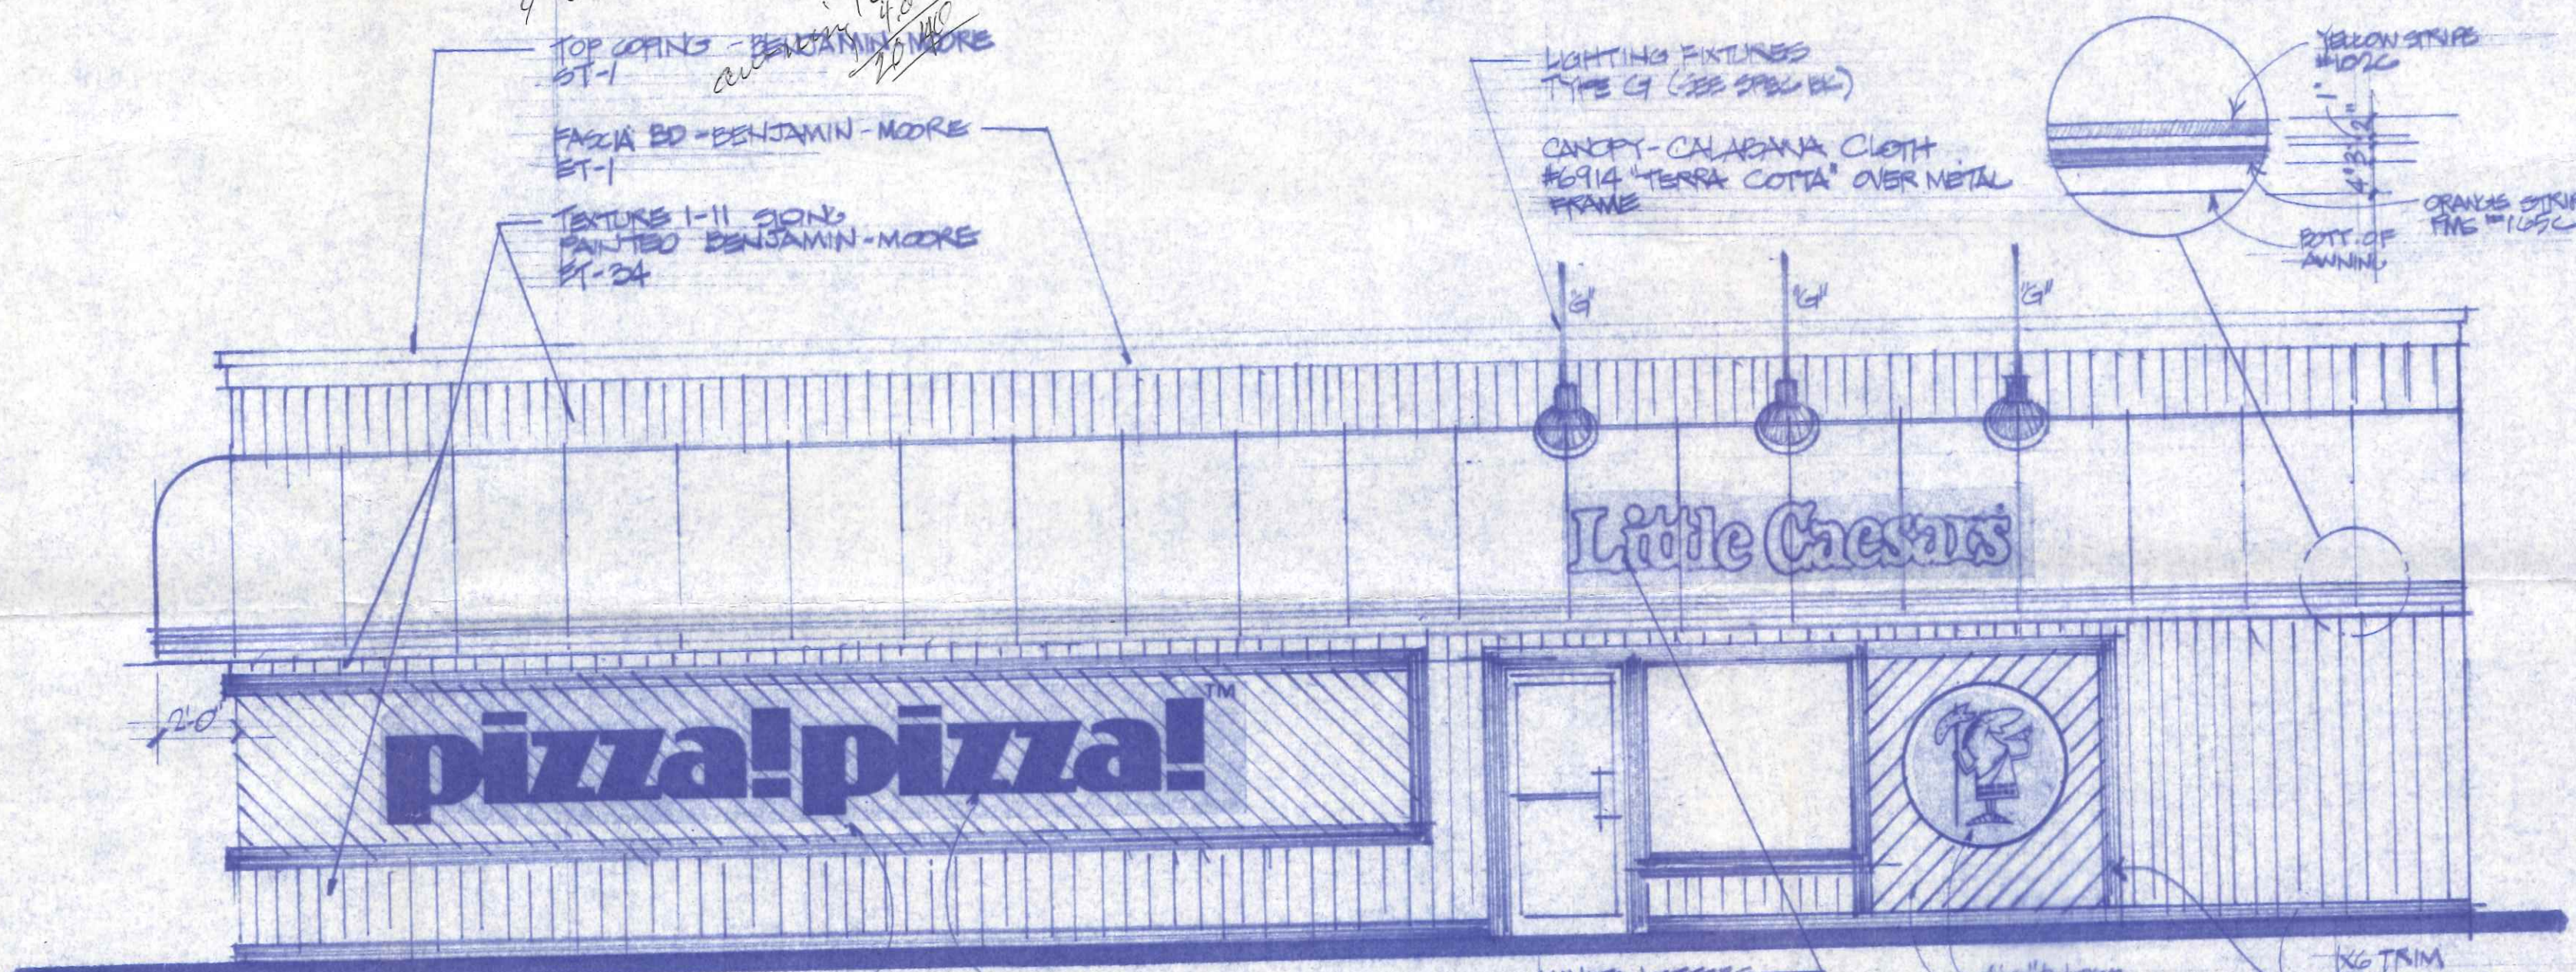

pizza!pizza!

Little Caesars

NO TAG FINE W/ OLYMPIC #700
28' PIZZA PIZZA LETTERS
WHITE LETTERS W/ BROWN OUTLINE
4'0" x 12'00
NO TAG FINE ALSO W/ OLYMPIC #700
NO TRIM FTD OLYMPIC SEMI-TRANSPARENT #704

FRONT ELEVATION

REMODEL
NAPOLEON, OHIO
SPIKE SCHWENKENDORF
12/10/84

712 Scott St.



City Inspection
592-4010



112 ^{East} N. Perry St.

W
M