

P E R M I T

CITY OF NAPOLEON
255 W. RIVERVIEW AVE
NAPOLEON, OHIO 43545

DIVISION OF BUILDING & ZONING
PH- (419) 592-4010
FAX (419) 599-8393

PERMIT NO: 1511 DATE ISSUED: 01-30-03 ISSUED BY: MRD

JOB LOCATION: 777 SCOTT ST EST. COST:

LOT #: SUBDIVISION NAME:

OWNER: NESNAH VENTURES, LLC
ADDRESS: 3819 CREEKSIDE LANE
CSZ: HOLMEN, WI 54636
PHONE: 608-779-0744

AGENT: HARMON SIGN
ADDRESS: 7844 W CENTRAL AVE
CSZ: TOLEDO, OH 43617
PHONE: 419-841-6656

USE TYPE - RESIDENTIAL: OTHER:

ZONING INFORMATION

DIST: LOT DIM: AREA: FYRD: SYRD: RYRD:
MAX HT: # PKG SPACES: # LOADING SP: MAX LOT COV:

BOARD OF ZONING APPEALS:


WORK TYPE - NEW: REPLMNT: ADD'N: ALTER: REMODEL:

WORK INFORMATION

SIZE - LGTH: WIDTH: STORIES: LIVING AREA SF:
GARAGE AREA SF: HEIGHT: BLDG VOL DEMO PERMIT:

WORK DESCRIPTION
NEW SIGN

FEE DESCRIPTION	PAID DATE	FEE AMOUNT DUE
SIGN PERMIT		25.00

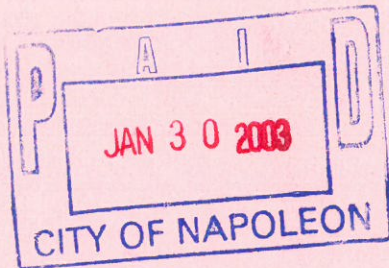

TOTAL FEES DUE 25.00

1/30/03

DATE

APPLICANT SIGNATURE

CITY OF NAPOLEON INSPECTION FORM

PERMIT #: 1511

DATE ISSUED: 01-30-2003

JOB LOCATION: 777 SCOTT ST

OWNER: NESNAH VENTURES, LLC

OWNER PHONE: 608-779-0744

CONTRACTOR: HARMON SIGN

CONTRACTOR PHONE: 419-841-6656

WORK DESCRIPTION: NEW SIGN

PLUMBING: UNDGR _____ RGHIN _____ FINAL _____

SEWER INSP _____

MECHANICAL: UNDGR _____ RGHIN _____ FINAL _____

FURNACE REPLC _____ AIR COND _____

ELECTRICAL: UNDGR _____ RGHIN _____ FINAL _____

SERV UPGR _____

BUILDING: SITE _____ FTG _____ FNDDT _____

STRUC _____ ROOF _____ EXT _____

VENT _____ ACCES _____ EGRS _____

SMKDT _____ FINAL _____

ISSUE TEMP OCCUP _____ ISSUE OCCUP _____

STRG SHED: SITE _____ FINAL _____


SIGN: FTG _____ FINAL _____

FENCE: SITE _____ FINAL _____

MISC INSP: _____

NOTES: _____

INSPECTOR INITIALS: -157K

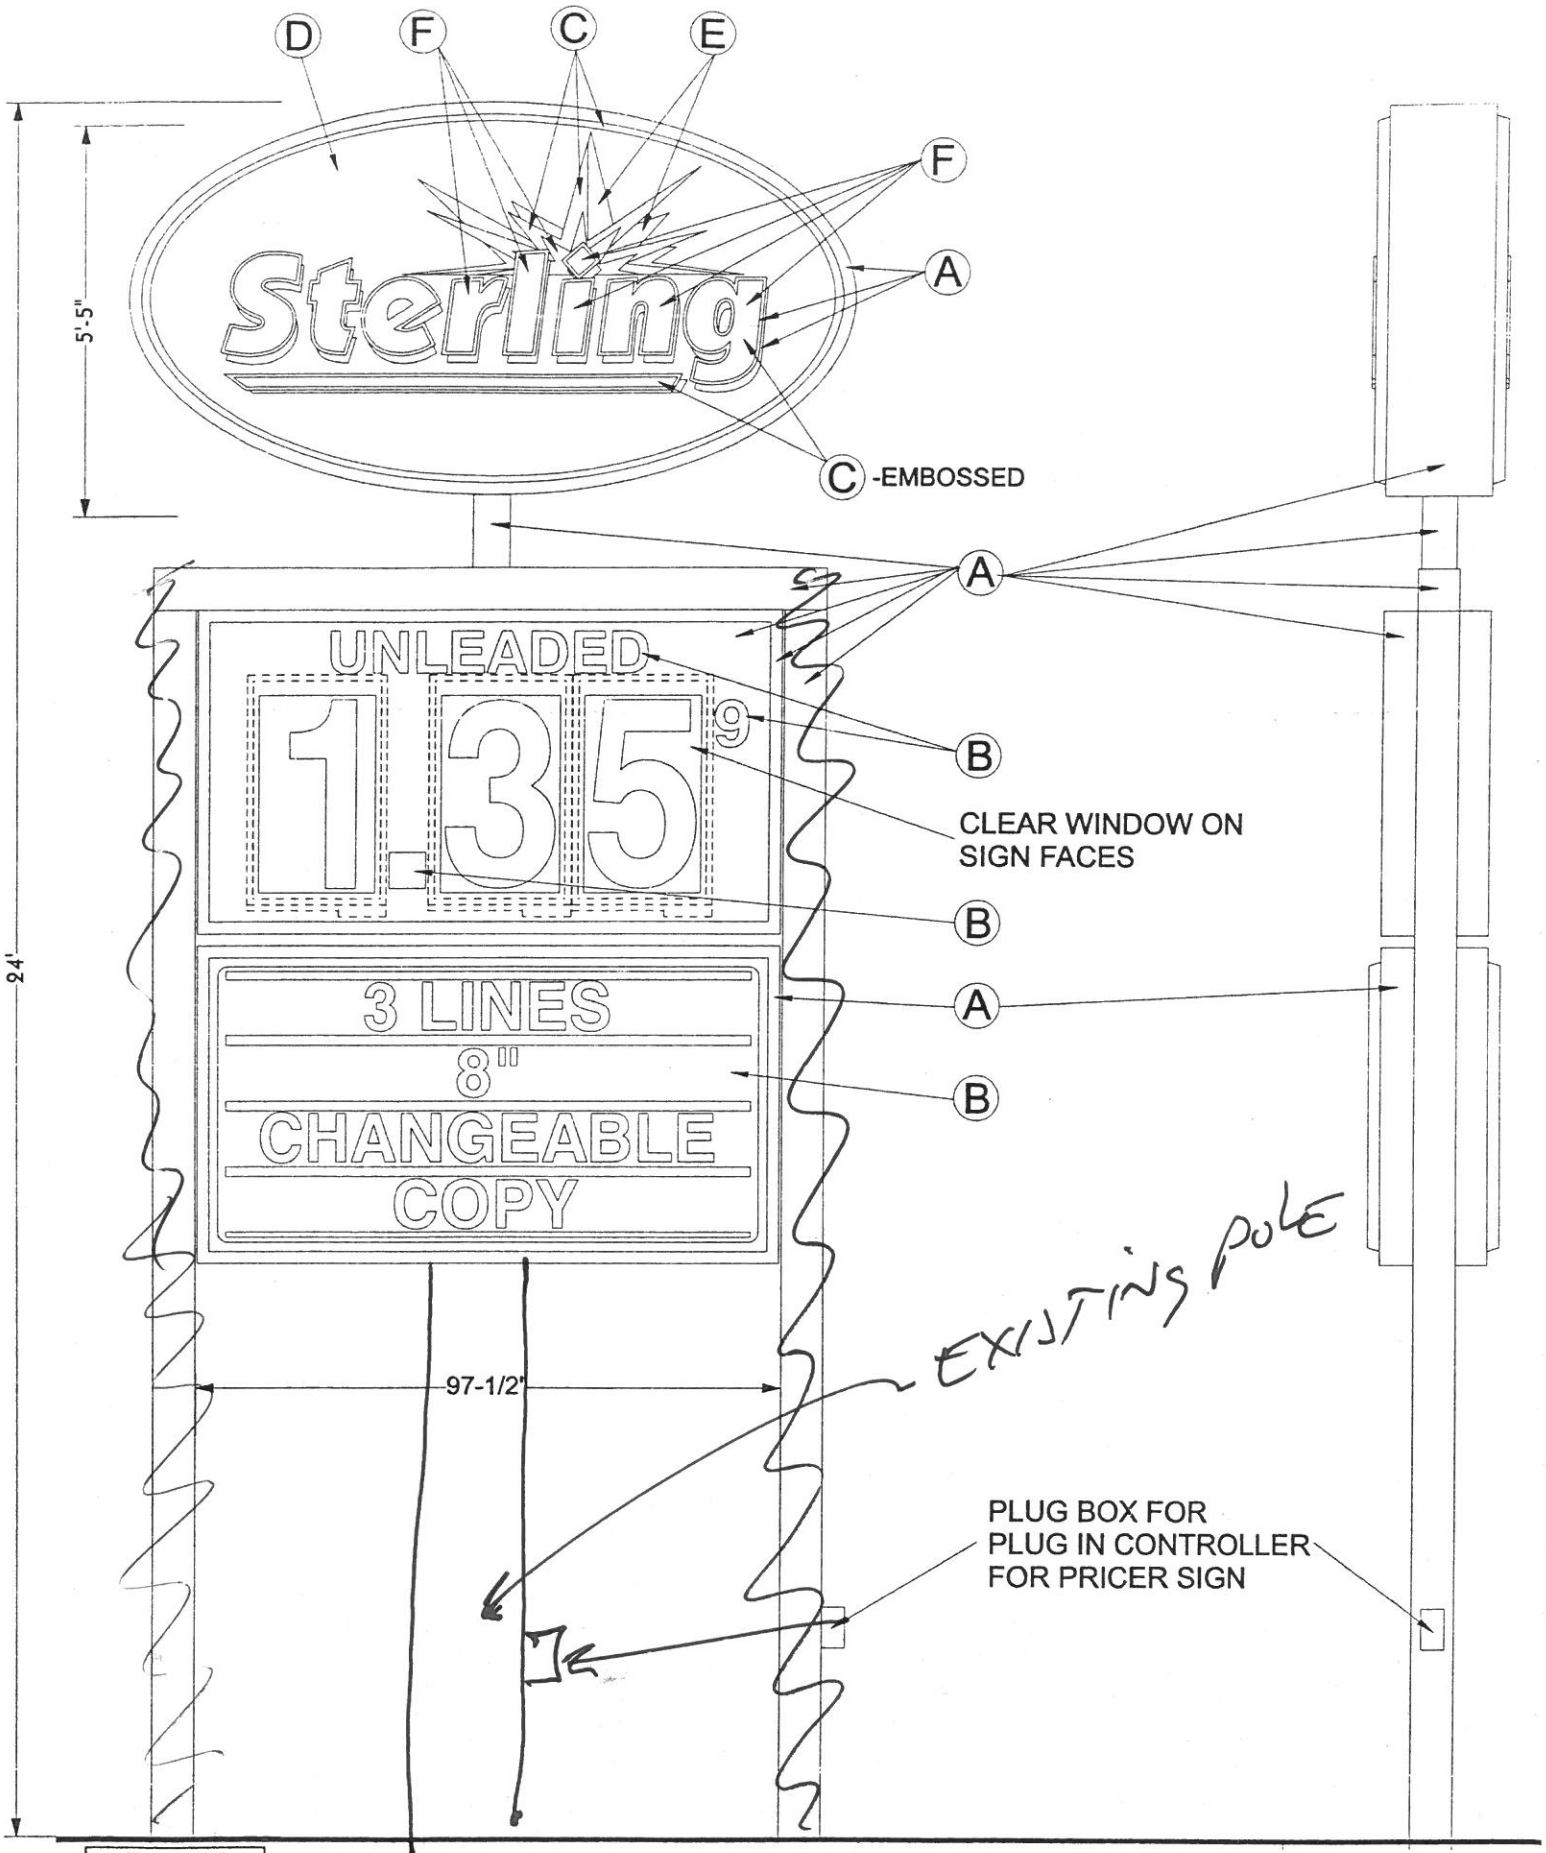

24'

5'-5"

97'-1/2"

(C) -EMBOSSSED

CLEAR WINDOW ON SIGN FACES

EXISTING POLE

PLUG BOX FOR PLUG IN CONTROLLER FOR PRICER SIGN



JOB# 17849	DRAWING# 17849-1	REVISION DATE	DRAWN BY/DATE CIRON 9-27-02
JOB NAME/LOCATION STERLING / WAUSEON, OH		SCALE 3/8" = 1'-0"	FILENAME STERLING-N1
SALESMAN S. SMITH	QUOTE#	APPROVED BY/DATE	

This design & engineering is submitted as our proposal & is to remain our property exclusively until accepted & approved by purchase

© copyright 2002