



**777 Scott Street
Napoleon, OH 43545**

STORE # Circle K – 5641

BRANDING LEVEL:	C
BU:	Great Lakes BU
FUEL BRAND:	CIRCLE K
CASE #:	27858
ARCHETYPE:	N/A
DATE:	7/23/2019

This is for presentation only.

Detailed fuel branding specifications
provided on supplementary attachment.

Project ID

MR2-27858-R1

Date: 7/23/2019
Scale: NTS
Sales: G. Frenette
Designer: M. Holman

Rev. #: R1 M. Holman
Date: 8/5/2019

Revision Note:
Change building to the 5x12
wordmark.

Conceptual

Information Required:

Master

Electrical

120V 347V
 Other _____

Customer Approval

Signature _____

MM/DD/YYYY _____

It is the Customer's responsibility to ensure that the structure of the building is designed and constructed to accept the installation of the signs being ordered. Please ask PSG to provide further details if required.

All rights reserved. The artwork depicted herein are copyright and are the exclusive property of Pattison Sign Group and as such cannot be reproduced in whole or in part without written permission by Pattison Sign Group.


**# 5641
Circle K
777 Scott Street
Napoleon, OH 43545**

Sign Item

Cover Page

COLOR SPECIFICATIONS:

Sample	Description	Applied to	Sample	Description	Applied to	Sample	Description	Applied to
	Primary Red Pantone 485 3M 3630-33 Red Vinyl	- MID Sign - Building Sign - Canopy Fascia - Dispenser Door Skirt - Car Wash Sign Copy		Egret White SW 7570 Semi-gloss finish	- 30" above grade to top of fascia. - Light poles		Green Pantone 355 3M 3630-156 "Vivid Green" Vinyl	- Diesel Door Skin - CK Pricer (Diesel) if Applicable
	Primary Orange Pantone 144 3M 3630-3540 Tangerine Vinyl	- MID Sign - Building Sign - Canopy Fascia - Dispenser Valance - Column Flags		Nuthatch SW 6088 Semi-gloss finish	- Main Building 30" to grade - Car Wash Building 30" to grade		Blue Pantone 287 3M 3630-157 "Sultan Blue" Vinyl	- Car Wash Panel - CK Pricer (Unleaded) if Applicable
	Safety Red SW #4081	- Bollards near store front		Grays Harbor SW 6236 "Grays Harbor" Semi-gloss finish	- Canopy Column Base (24" from ground) - Canopy Bollards		Shell Warm White RAL9016	- Columns

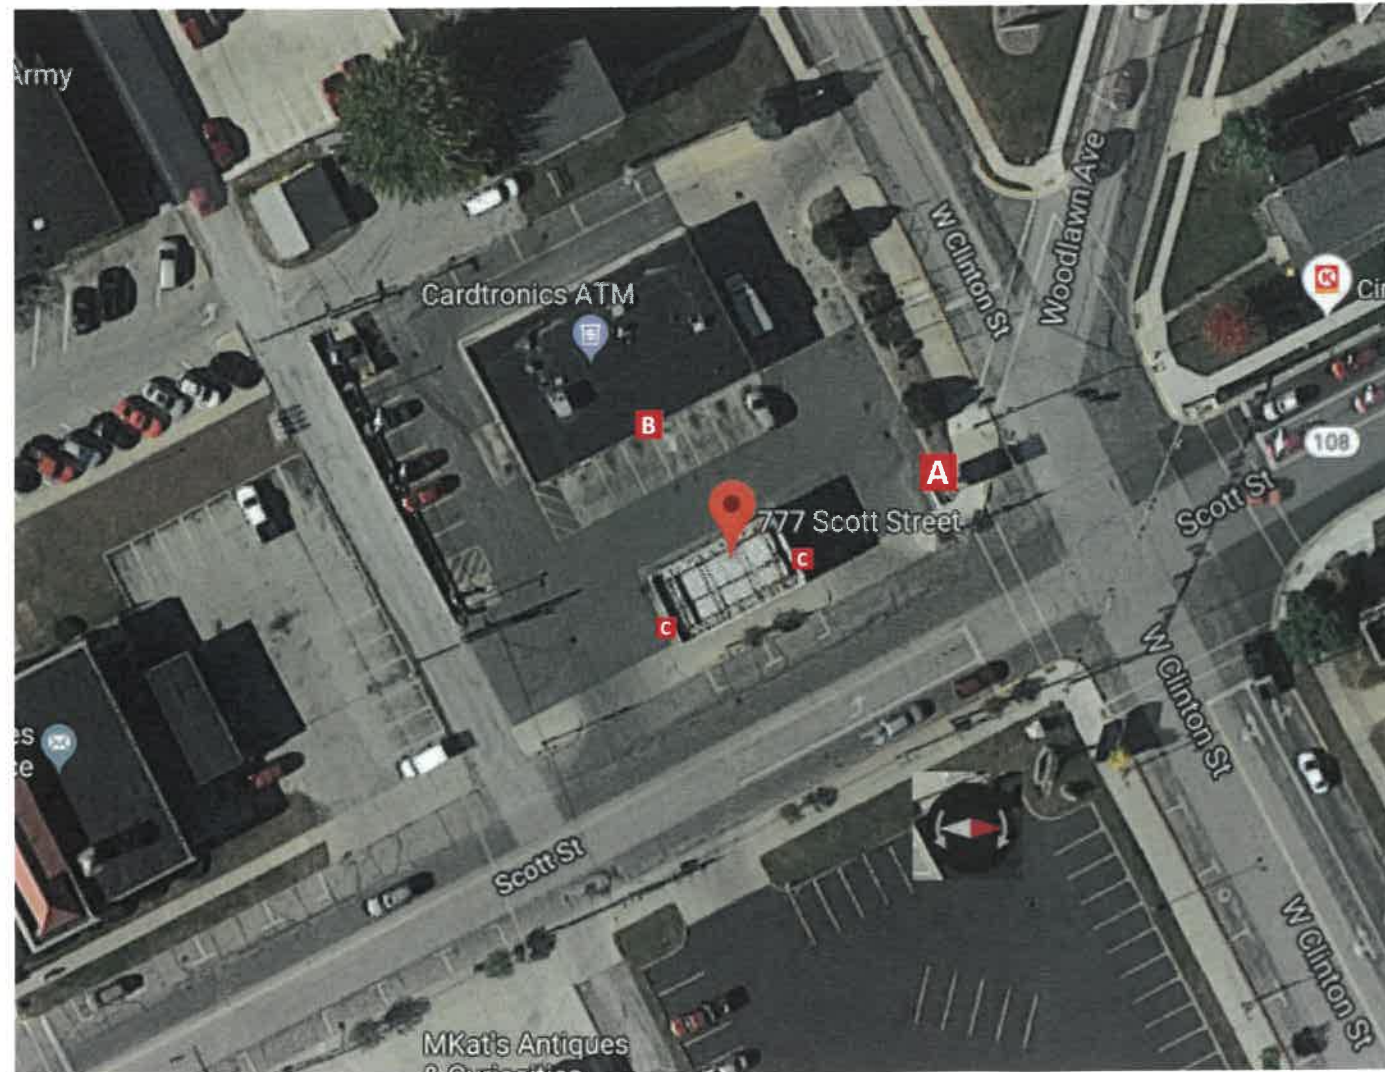

SITE OVERVIEW

Project ID

MR2-27858

Date: 7/23/2019
Scale: NTS
Sales: G. Frenette
Designer: M. Holman

Rev. #:

Date:

Revision Note:

Conceptual

Information Required:

Master

Electrical

120V 347V

Other _____

Customer Approval

Signature _____

MM/DD/YYYY _____

It is the Customer's responsibility to ensure that the structure of the building is designed and constructed to accept the installation of the signs being ordered. Please ask PSG to provide further details if required.

All rights reserved. The artwork depicted herein are copyright and are the exclusive property of Pattison Sign Group and as such cannot be reproduced in whole or in part without written permission by Pattison Sign Group.

5641
Circle K
777 Scott Street
Napoleon, OH 43545

Sign Item

Scope of Work

SCOPE OF WORK

MID

- *Remove and dispose of existing Circle K faces and install new updated Circle K faces in place of existing. .
- *Remove the existing pricer faces and install new blue unleaded pricer faces and 18" red LED pricers and 4" toggle with UNLEADED copy.
- *Remove the existing pricer faces and install new blue diesel pricer faces and 18" red LED pricers with DIESEL copy.
- *Install LED lighting in all cabinets
- * Repaint existing cabinet, base, retainers, upper lights, and poles to fuel brand specifications

B
BUILDING

- *Remove existing building sign and install new 5x12 wordmark centered on building fascia.
- *Install 210 LF of 60" non-illuminated ACM.
- *Paint all building elevations and soffits to the Circle K specifications and pressure wash any surface to be painted prior to applying new paint. DO NOT PAINT BRICK
- *Remove old store front trash can and replace with new trash can.
- *Paint storefront bollards to Circle K specifications; SW #4081 Safety Red - Paint entire bollard

Project ID

MR2-27858

Date: 7/23/2019

Scale: NTS

Sales: G. Frenette

Designer: M. Holman

Rev. #:

Date:

Revision Note:

Conceptual

Information Required:

Master

Electrical

120V

347V

Other _____

Customer Approval

Signature _____

MM/DD/YYYY _____

It is the Customer's responsibility to ensure that the structure of the building is designed and constructed to accept the installation of the signs being ordered. Please ask PSG to provide further details if required.

All rights reserved. The artwork depicted herein are copyright and are the exclusive property of Pattison Sign Group and as such cannot be reproduced in whole or in part without written permission by Pattison Sign Group.

5641
Circle K
777 Scott Street
Napoleon, OH 43545

Sign Item

Scope of Work

SCOPE OF WORK

C CANOPY

- *Install 150' of non-illuminated 36" ACM on all elevations of canopy. Paint remaining 1/2" of exposed fascia white.
- *Install (1) Circle K wordmark on left elevation right aligned on canopy. Install (1) Circle K wordmark on right elevation left aligned on canopy.

E ADDITIONAL

- *Install new Circle K ID decals on the AIR/VAC machine to cover old Circle K ID decals.
- *Re-paint all straight/u-shaped/block bollards to Circle K standards.

D DISPENSERS & FORECOURT

- *Reimage 3 dispensers to CK specs: (2) are 3+0; Unleaded only, (1) is 3+1 Unleaded/Diesel.
- *Install new door skirts, PID's, regulatory decals, column warning decals, etc.
- *Install pump flags and numerals on columns: (2) sets of 12 X 12 flags and (2) sets of 9 X 9 flag for the unleaded pump.
- *Install pump flags and numerals on columns: (1) set of 16x12 flags and (1) set of 12 X 9 flag for the diesel pump.
- *Paint all columns, islands and bollards to fuel brand standards.

Project ID

MR2-27858

Date: 7/23/2019

Scale: NTS

Sales: G. Frenette

Designer: M. Holman

Rev. #:

Date:

Revision Note:

Conceptual

Information Required:

Master

Electrical

120V

347V

Other _____

Customer Approval

Signature _____

MM/DD/YYYY _____

It is the Customer's responsibility to ensure that the structure of the building is designed and constructed to accept the installation of the signs being ordered. Please ask PSG to provide further details if required.

All rights reserved. The artwork depicted herein are copyright and are the exclusive property of Pattison Sign Group and as such cannot be reproduced in whole or in part without written permission by Pattison Sign Group.

5641
Circle K
777 Scott Street
Napoleon, OH 43545


Sign Item

Scope of Work

PYLON | PRICE SIGNS

SCOPE OF WORK

SEE SCOPE ON PAGE 3

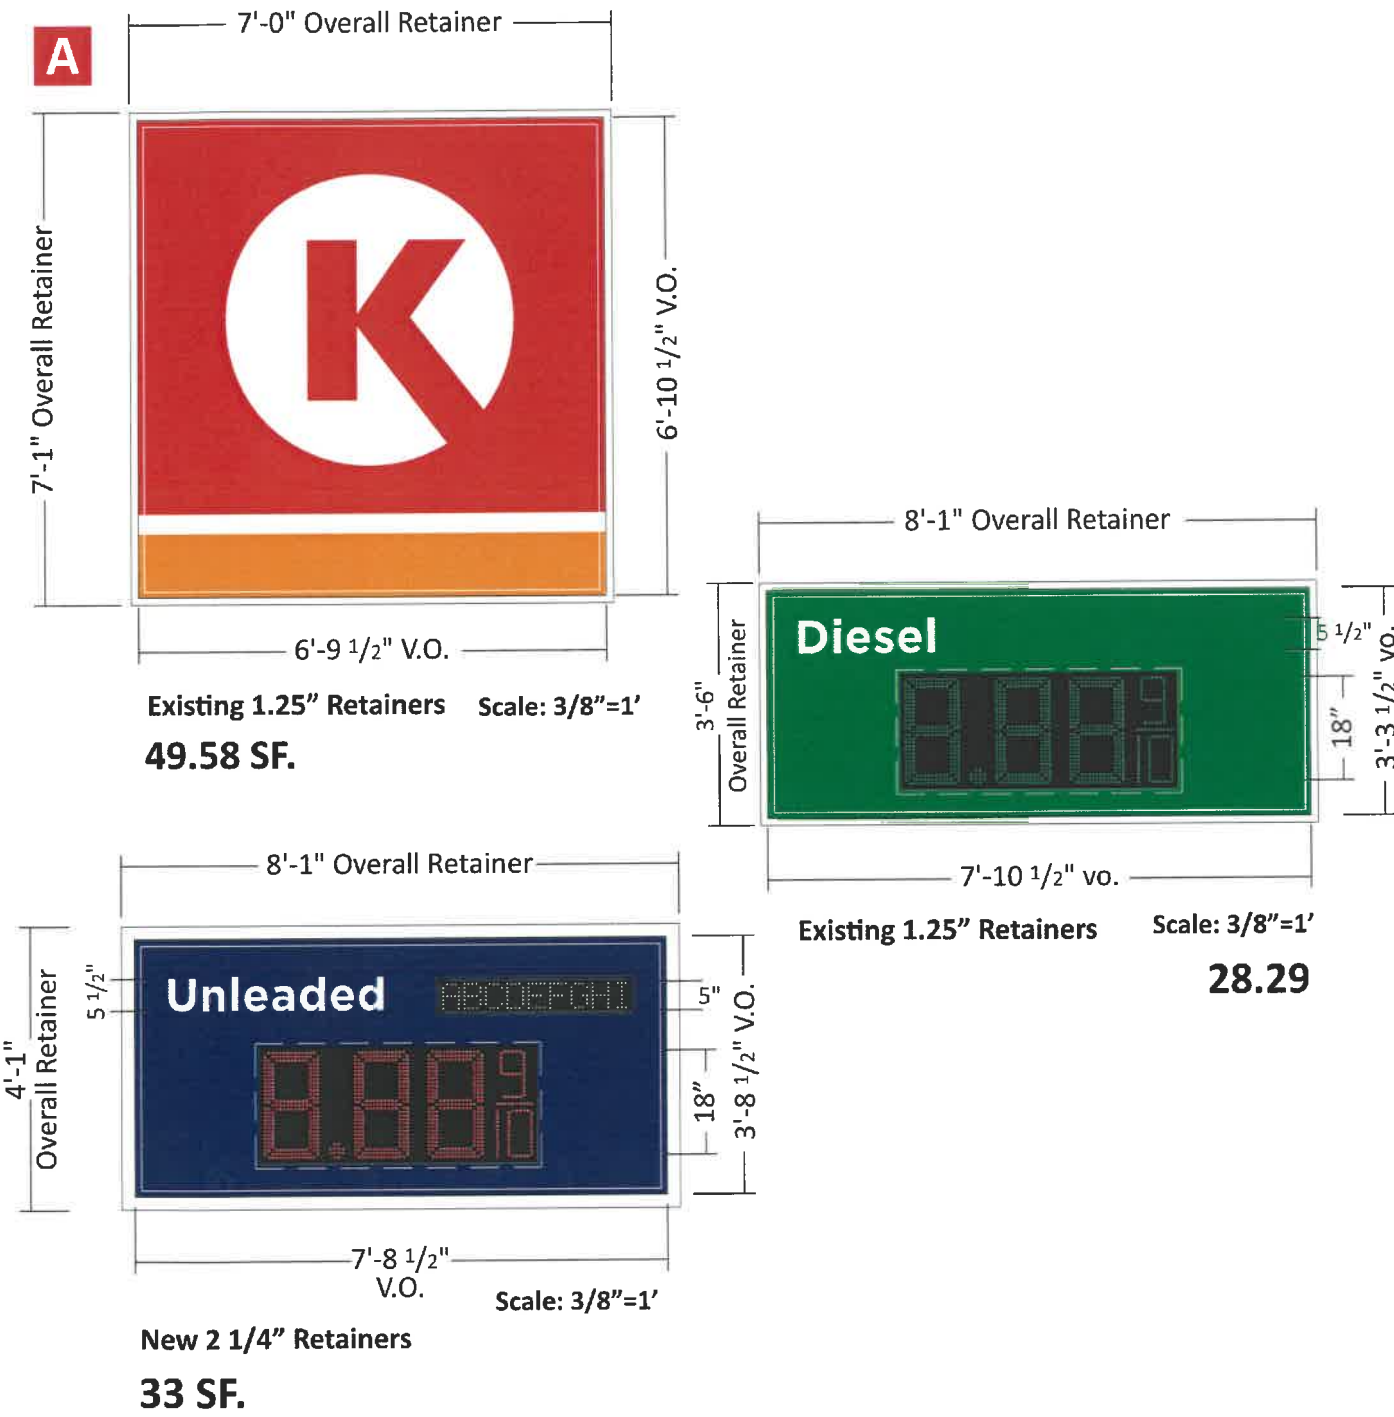

Project ID

MR2-27858-R1

Date: 7/23/2019
 Scale: as noted
 Sales: G. Frenette
 Designer: M. Holman

Rev. #: R1 M. Holman
 Date: 8/5/2019

Revision Note:
 Request to center LED digits

Conceptual

Information Required:
 Final dimensions subject to site survey and/or technical specifications.

Master

Electrical

120V 347V
 Other _____

Customer Approval

Signature _____
 MM/DD/YYYY

It is the Customer's responsibility to ensure that the structure of the building is designed and constructed to accept the installation of the signs being ordered. Please ask PSG to provide further details if required.

All rights reserved. The artwork depicted herein are copyright and are the exclusive property of Pattison Sign Group and as such cannot be reproduced in whole or in part without written permission by Pattison Sign Group.

MAIN I.D.

5641
 Circle K
 777 Scott Street
 Napoleon, OH 43545

Sign Item
 MID-Pricers

Note: Size of signage in relation to the surrounding area is approximate. This photo mock-up is intended for location purposes only. A site survey is required.

PROPOSED SIGNS PENDING CODE AND PERMITTING


STOREFRONT | SHOP SIGNS

EXISTING

Existing Cabinet = 26.05 SF.



ACM to be Built up to 60"
210 Linear Feet of ACM

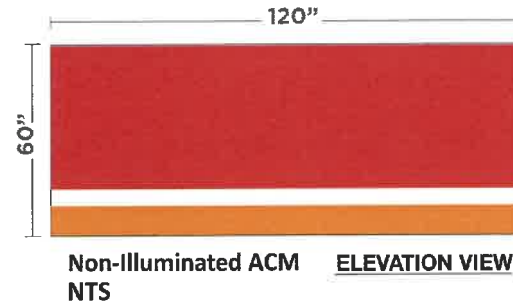

PROPOSED



SCOPE OF WORK

B BUILDING

- *Remove existing building sign and install new 5x12 wordmark centered on building fascia.
- *Install 210 LF of 60" non-illuminated ACM.
- *Paint all building elevations and soffits to the Circle K specifications and pressure wash any surface to be painted prior to applying new paint. DO NOT PAINT BRICK
- *Remove old store front trash can and replace with new trash can.
- *Paint storefront bollards to Circle K specifications; SW #4081 Safety Red - Paint entire bollard



63.48 SF.
1/4"=1'
5 X 12
18 5/8" HEIGHT OF I
33 3/4" DISK DIAMETER

Project ID

MR2-27858-R1

Date: 7/23/2019
Scale: as noted
Sales: G. Frenette
Designer: M. Holman

Rev. #: R1 M. Holman
Date: 8/5/2019

Revision Note:
Change building to the 5x12 wordmark.

✓ Conceptual

Information Required:
Final dimensions subject to site survey and/or technical specifications.

Master

Electrical

120V 347V
 Other _____

Customer Approval

Signature _____
MM/DD/YYYY

It is the Customer's responsibility to ensure that the structure of the building is designed and constructed to accept the installation of the signs being ordered. Please ask PSG to provide further details if required.

All rights reserved. The artwork depicted herein are copyright and are the exclusive property of Pattison Sign Group and as such cannot be reproduced in whole or in part without written permission by Pattison Sign Group.

BUILDING

5641
Circle K
777 Scott Street
Napoleon, OH 43545

Sign Item
Building Signage

Note: Size of signage in relation to the building is approximate. This photo mock-up is intended for location purposes only and may not accurately represent the scale of the proposed signage to the building. A site survey is required.


PROPOSED SIGNS PENDING CODE AND PERMITTING

CANOPY

EXISTING Total SF. of Cabinets = 7.56 SF. x 2 cabinets = 15.12 SF.




150' of ACM

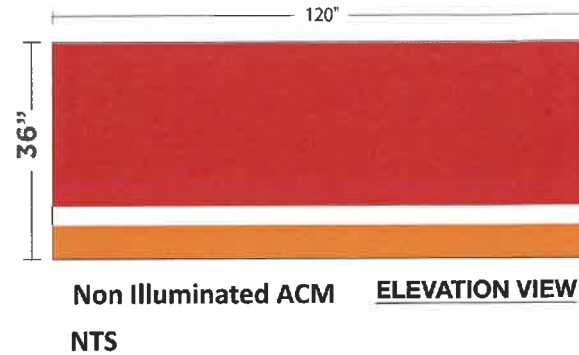


SCOPE OF WORK

CANOPY

- *Install 150' of non-illuminated 36" ACM on all elevations of canopy. Paint remaining 1/2" of exposed fascia white.
- *Install (1) Circle K wordmark on left elevation right aligned on canopy. Install (1) Circle K wordmark on right elevation left aligned on canopy.

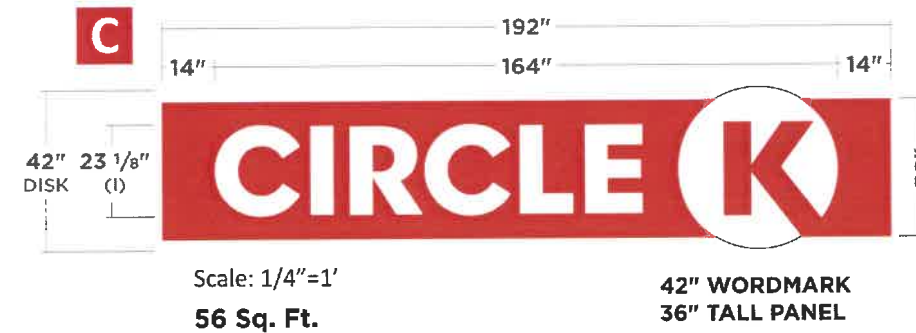

PROPOSED

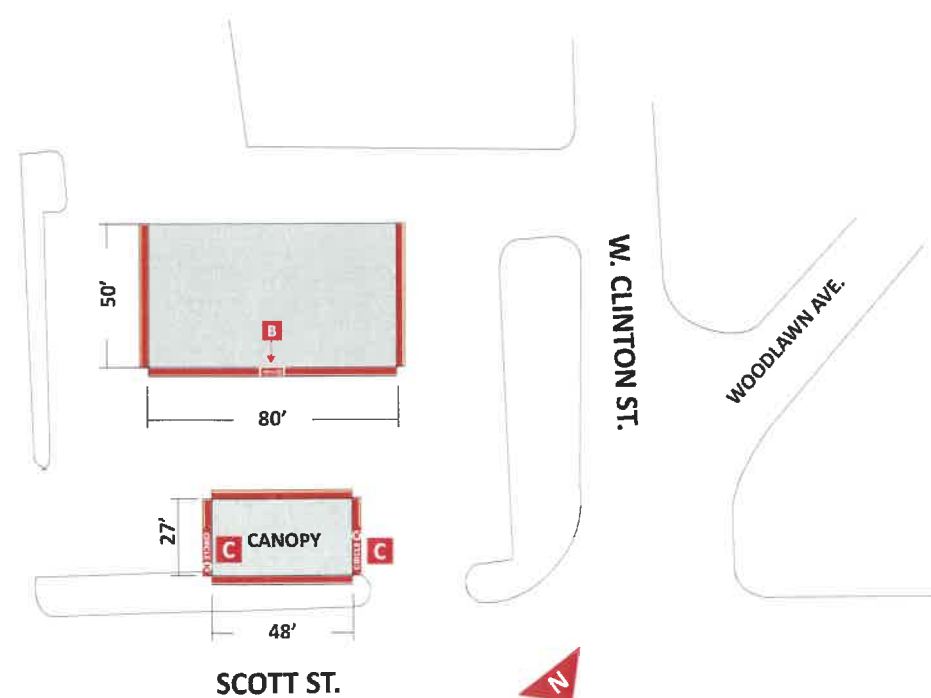

Note: Size of signage in relation to the building is approximate. This photo mock-up is intended for location purposes only and may not accurately represent the scale of the proposed signage to the building. A site survey is required.

CANOPY

Project ID
MR2-27858

Date: 7/23/2019
Scale: as noted
Sales: G. Frenette
Designer: M. Holman

Rev. #:
Date:

Revision Note:

Conceptual

Information Required:
Final dimensions subject to site survey and/or technical specifications.

- Master
- Electrical
- 120V 347V
- Other _____

Customer Approval

Signature _____

MM/DD/YYYY _____

It is the Customer's responsibility to ensure that the structure of the building is designed and constructed to accept the installation of the signs being ordered. Please ask PSG to provide further details if required.

All rights reserved. The artwork depicted herein are copyright and are the exclusive property of Pattison Sign Group and as such cannot be reproduced in whole or in part without written permission by Pattison Sign Group.

5641
Circle K
777 Scott Street
Napoleon, OH 43545

Sign Item
Canopy


PROPOSED SIGNS PENDING CODE AND PERMITTING

PUMPS

EXISTING



PROPOSED

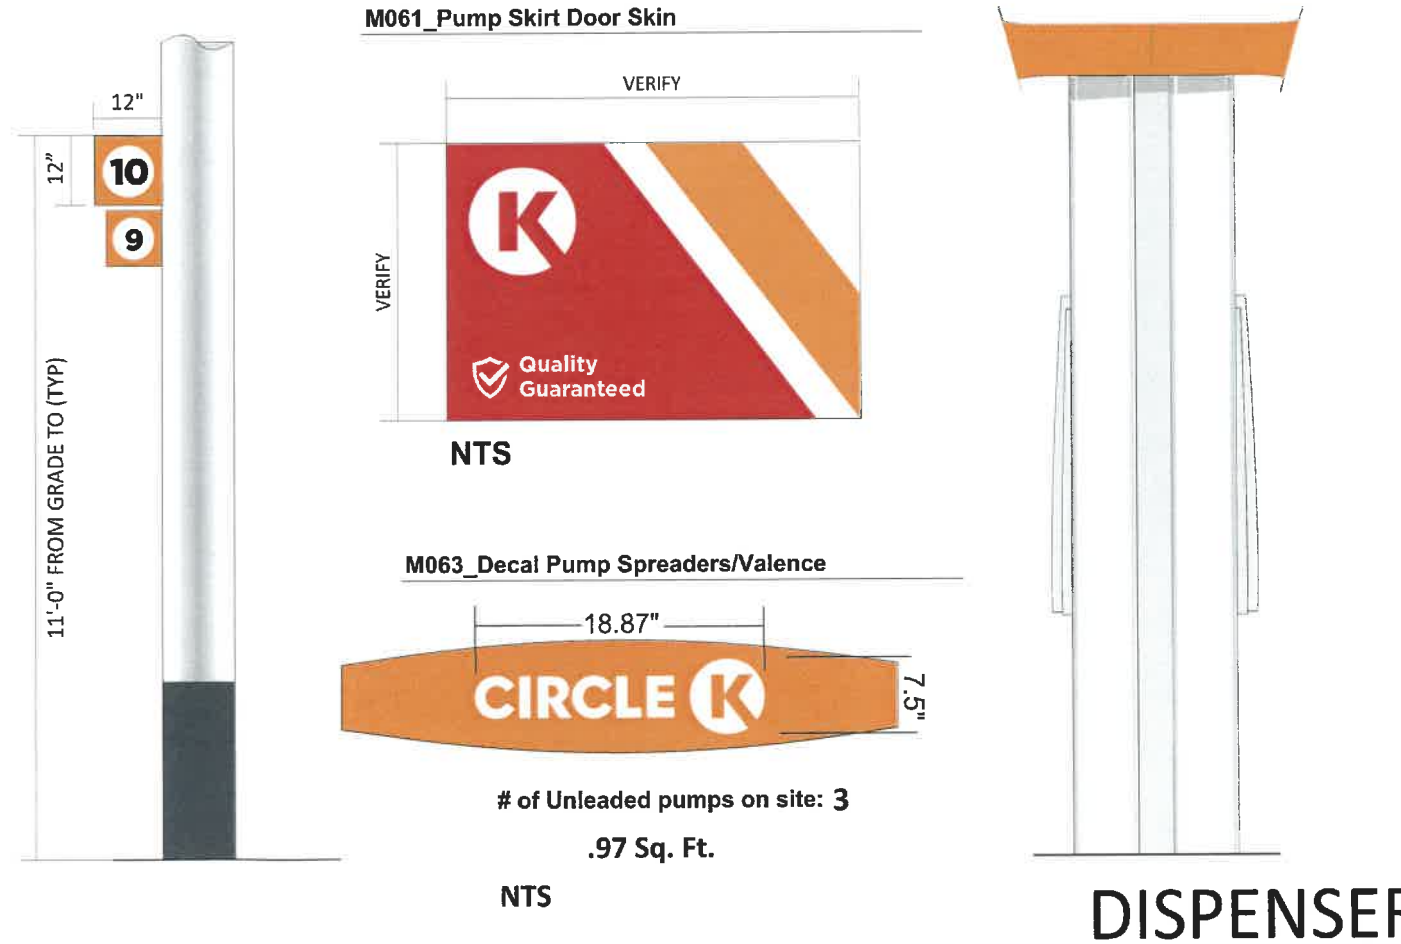

SCOPE OF WORK

D DISPENSERS & FORECOURT

- *Reimage 3 dispensers to CK specs: (2) are 3+0; Unleaded only, (1) is 3+1 Unleaded/Diesel.
- *Install new door skirts, PID's, regulatory decals, column warning decals, etc.
- *Install pump flags and numerals on columns: (2) sets of 12 X 12 flags and (2) sets of 9 X 9 flag for the unleaded pump.
- *Install pump flags and numerals on columns: (1) set of 16x12 flags and (1) set of 12 X 9 flag for the diesel pump.
- *Paint all columns, islands and bollards to fuel brand standards.

Project ID

MR2-27858

Date: 7/23/2019

Scale: NTS

Sales: G. Frenette

Designer: M. Holman

Rev. #:

Date:

Revision Note:

Conceptual

Information Required:
Final dimensions subject to site survey and/or technical specifications.

Master

Electrical

120V 347V

Other _____

Customer Approval

Signature _____

MM/DD/YYYY

It is the Customer's responsibility to ensure that the structure of the building is designed and constructed to accept the installation of the signs being ordered. Please ask PSG to provide further details if required.

All rights reserved. The artwork depicted herein are copyright and are the exclusive property of Pattison Sign Group and as such cannot be reproduced in whole or in part without written permission by Pattison Sign Group.

5641
Circle K
777 Scott Street
Napoleon, OH 43545

Sign Item

Dispensers

PROPOSED SIGNS PENDING CODE AND PERMITTING

PUMPS

SCOPE OF WORK


D DISPENSERS & FORECOURT

- *Reimage 3 dispensers to CK specs: (2) are 3+0; Unleaded only, (1) is 3+1 Unleaded/Diesel.
- *Install new door skirts, PID's, regulatory decals, column warning decals, etc.
- *Install pump flags and numerals on columns: (2) sets of 12 X 12 flags and (2) sets of 9 X 9 flag for the unleaded pump.
- *Install pump flags and numerals on columns: (1) set of 16x12 flags and (1) set of 12 X 9 flag for the diesel pump.
- *Paint all columns, islands and bollards to fuel brand standards.

EXISTING




PROPOSED

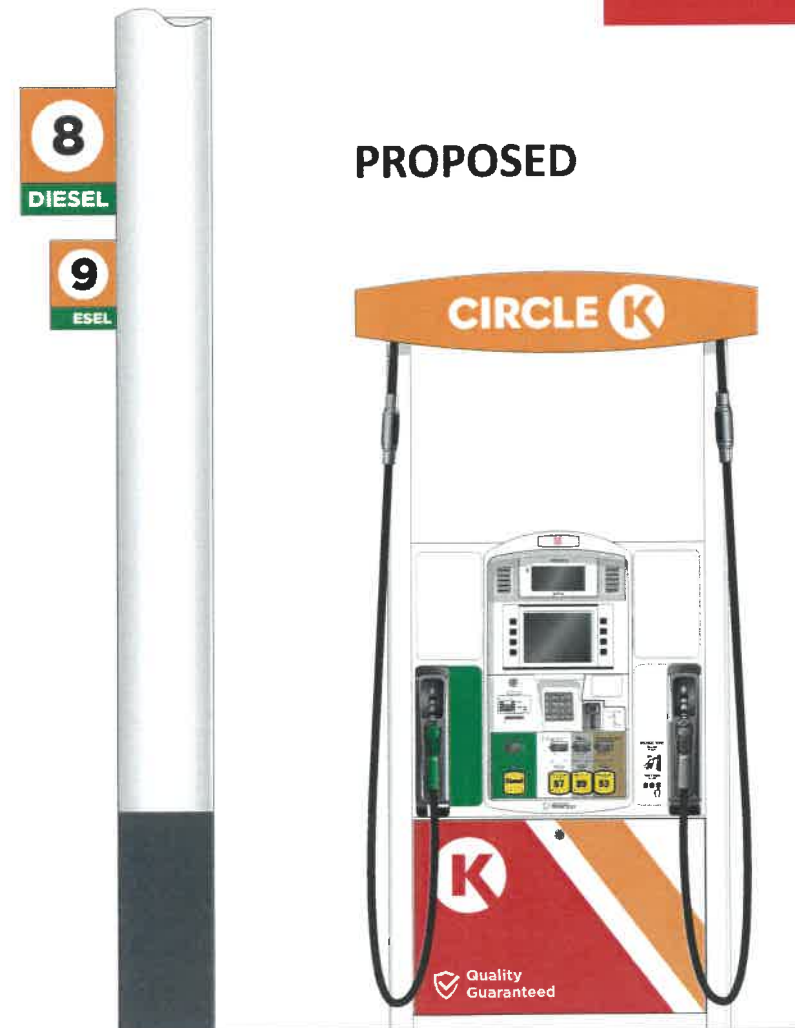

11' to grade for height to install the flags

M061_Pump Skirt Door Skin

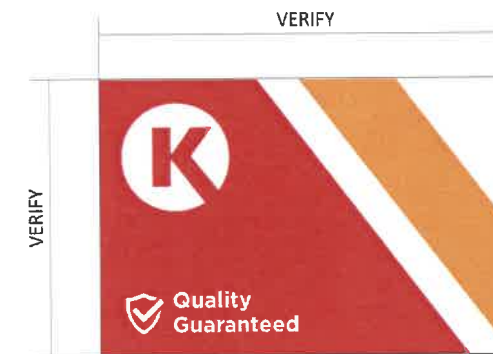

NTS

M063_Decal Pump Spreaders/Valence



of Unleaded pumps on site: 1
.97 Sq. Ft.

NTS

DISPENSER

Project ID

MR2-27858

Date: 7/23/2019
Scale: NTS
Sales: G. Frenette
Designer: M. Holman

Rev. #:

Date:

Revision Note:

Conceptual

Information Required:
Final dimensions subject to site survey and/or technical specifications.

Master

Electrical

120V 347V

Other _____

Customer Approval

Signature _____

MM/DD/YYYY

It is the Customer's responsibility to ensure that the structure of the building is designed and constructed to accept the installation of the signs being ordered. Please ask PSG to provide further details if required.

All rights reserved. The artwork depicted herein are copyright and are the exclusive property of Pattison Sign Group and as such cannot be reproduced in whole or in part without written permission by Pattison Sign Group.

5641
Circle K
777 Scott Street
Napoleon, OH 43545

Sign Item

Dispensers

PROPOSED SIGNS PENDING CODE AND PERMITTING

ADDITIONAL SIGNAGE

EXISTING



PROPOSED



Note: Size of signage in relation to the surrounding area is approximate. This photo mock-up is intended for location purposes only. A site survey is required.

SCOPE OF WORK

E
ADDITIONAL

- *Install new Circle K ID decals on the AIR/VAC machine to cover old Circle K ID decals.
- *Re-paint all straight/u-shaped/block bollards to Circle K standards.

IMAGE	ITEM DESCRIPTION
	Waste Container with Dome Lid, 42-Gallon
	Waste Container with Ashtray Dome Lid, 42-gallon

CIRCLE K - PUMP ISLAND IMAGE PROGRAM

IMAGE	ITEM DESCRIPTION
	Double-sided Waste 'N Wipe Waste/Windshield Service Center, 40-gallon

Project ID

MR2-27858

Date: 7/23/2019

Scale: NTS

Sales: G. Frenette

Designer: M. Holman

Rev. #:

Date:

Revision Note:

Conceptual

Information Required:

Master

Electrical

120V 347V

Other _____

Customer Approval

Signature _____

MM/DD/YYYY _____

It is the Customer's responsibility to ensure that the structure of the building is designed and constructed to accept the installation of the signs being ordered. Please ask PSG to provide further details if required.

All rights reserved. The artwork depicted herein are copyright and are the exclusive property of Pattison Sign Group and as such cannot be reproduced in whole or in part without written permission by Pattison Sign Group.

5641
Circle K
777 Scott Street
Napoleon, OH 43545

Sign Item

Additional

PROPOSED SIGNS PENDING CODE AND PERMITTING

PAINT SCHEDULE

Project ID

MR2-27858

Date: 7/23/2019

Scale: NTS

Sales: G. Frenette

Designer: M. Holman

Rev. #:

Date:

Revision Note:

Conceptual

Information Required:

Master

Electrical

120V

347V

Other _____

Customer Approval

Signature _____

MM/DD/YYYY _____

It is the Customer's responsibility to ensure that the structure of the building is designed and constructed to accept the installation of the signs being ordered. Please ask PSG to provide further details if required.

All rights reserved. The artwork depicted herein are copyright and are the exclusive property of Pattison Sign Group and as such cannot be reproduced in whole or in part without written permission by Pattison Sign Group.

5641
Circle K
777 Scott Street
Napoleon, OH 43545

Sign Item

Paint

COLUMN, BOLLARDS, AND ISLANDS

ALL PAINTS LISTED BELOW TO HAVE GLOSS FINISH

COLUMNS (NON-DIESEL PRODUCT)

RAL9016 Shell Warm White
From gray to bottom of canopy

SW #6236 Grays Harbor
From grade to 24" above grade

COLUMNS (DIESEL PRODUCT)

SW #6236 Grays Harbor
From grade to bottom of canopy

BOLLARDS

SW #6236 Grays Harbor
Bollards near dispensers & islands
Paint entire bollard

SW #4081 Safety Red
Bollards near Storefront
Paint entire bollard

RAL9016 Shell Warm White
Bollards on perimeter
Paint entire bollard

